

 


LOCATION PLAN 1:1250

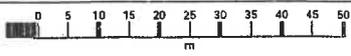

OS MasterMap 1250/2500/10000 scale
Friday, September 19, 2025, ID: BW1-01242312
maps.blackwell.co.uk
1:1250 scale print at A4, Centre: 420616 E, 423164 N
©Crown Copyright Ordnance Survey. Licence no.
100041041

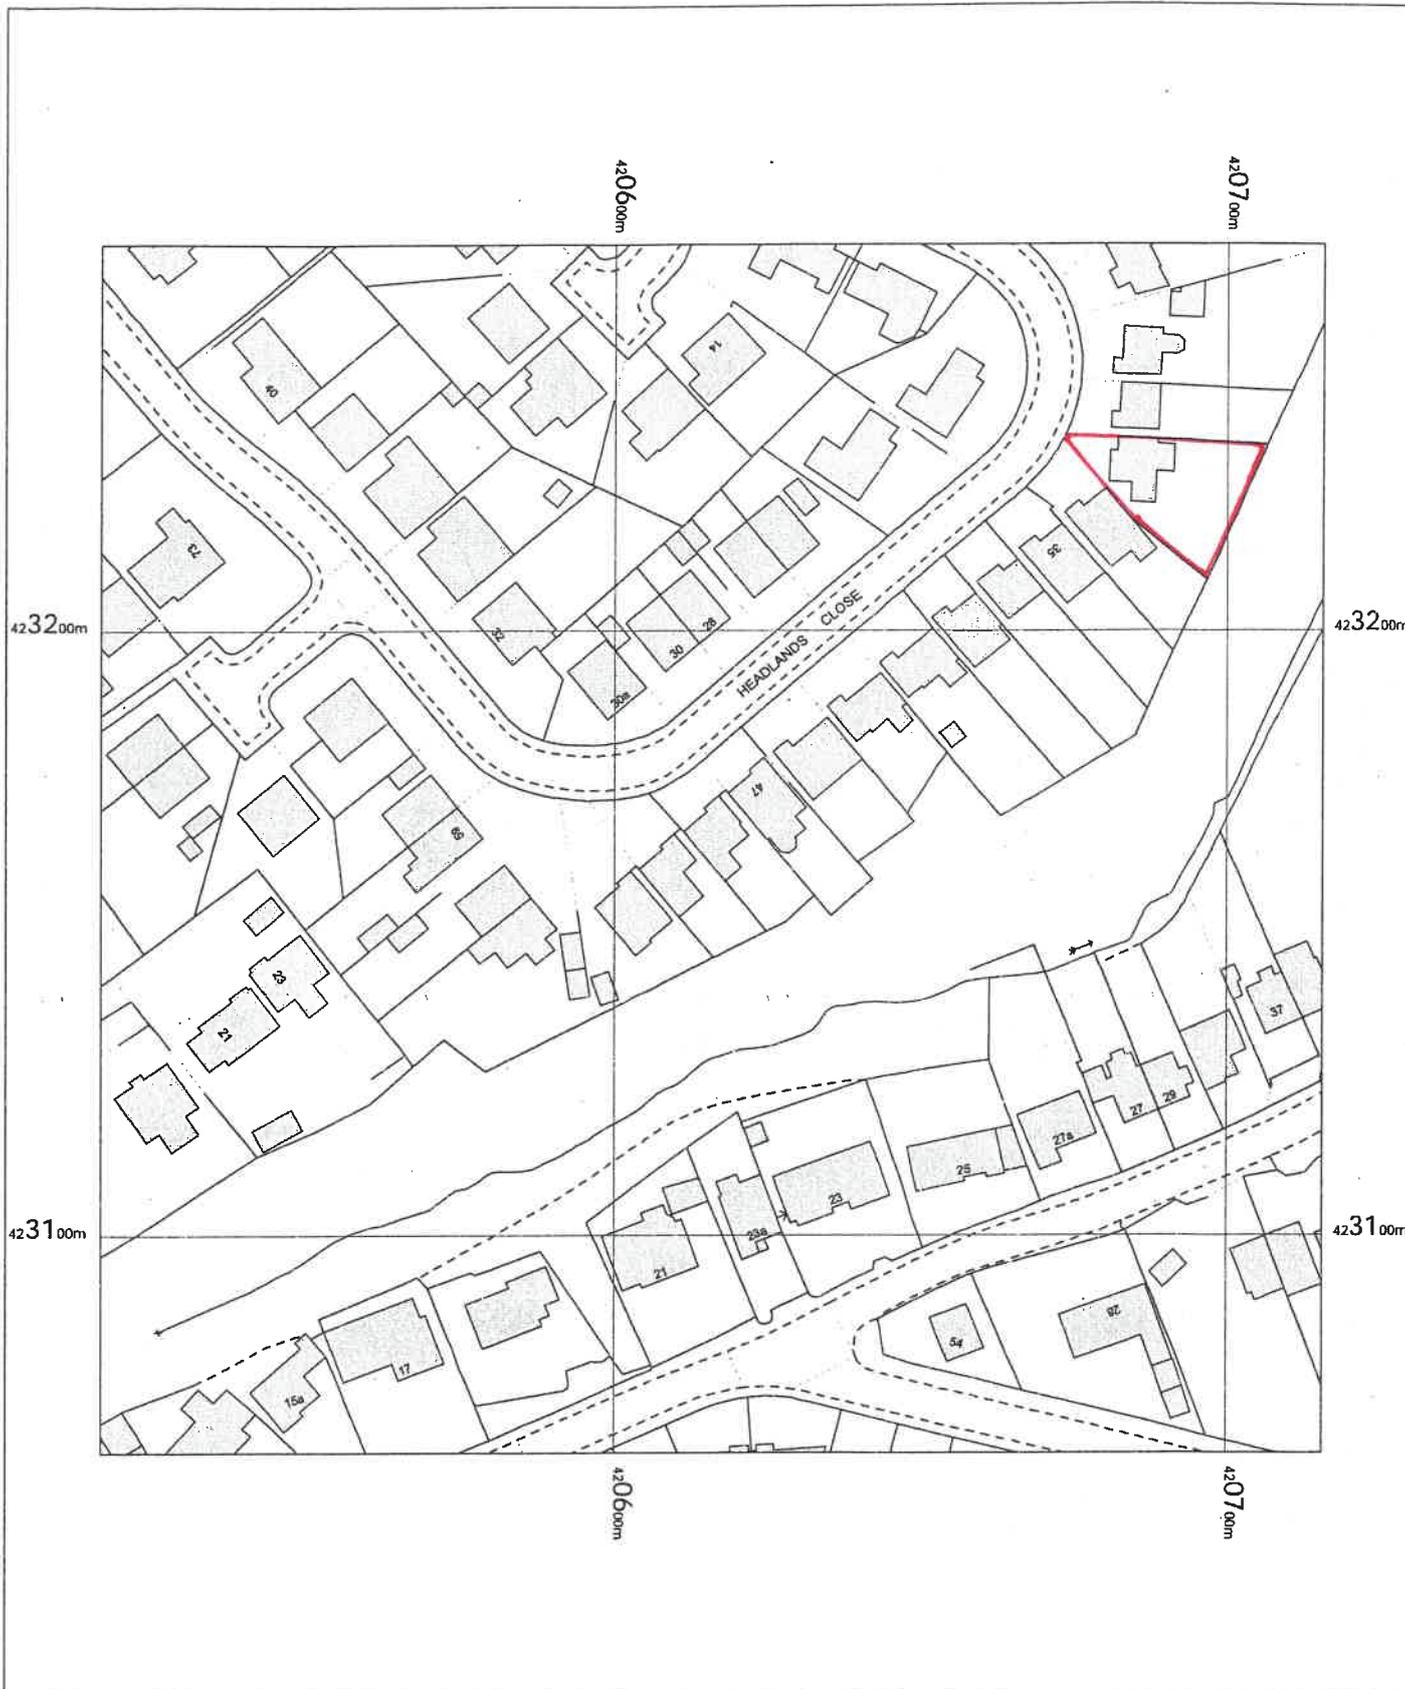

BLACKWELL'S
MAPPING SERVICES
PERSONAL & PROFESSIONAL MAPPING
www.blackwellmapping.co.uk



TEL: 0800 151 2612
maps@blackwell.co.uk