




FIRST 1:100

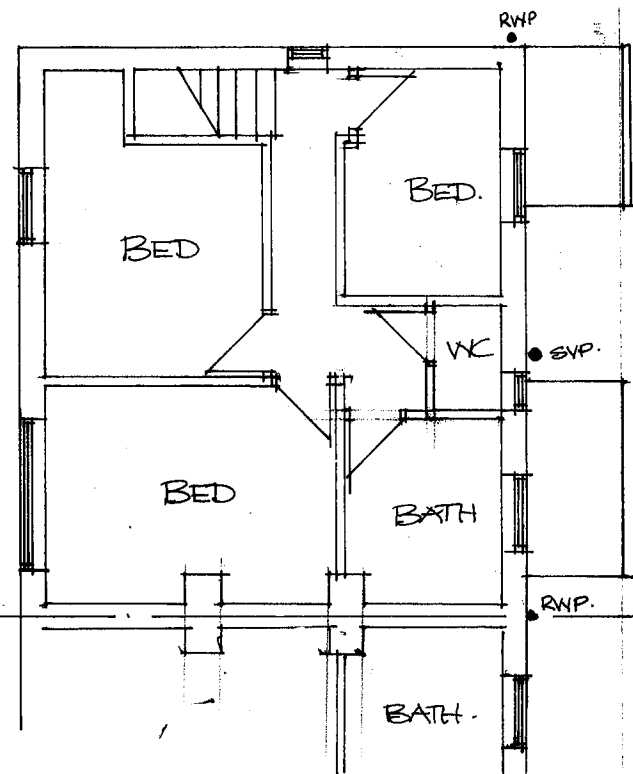


SIDE 1:100

REAR 1:100

SIDE 1:100

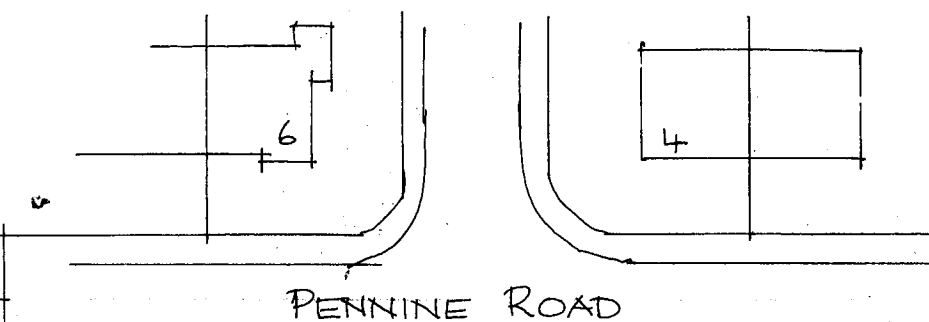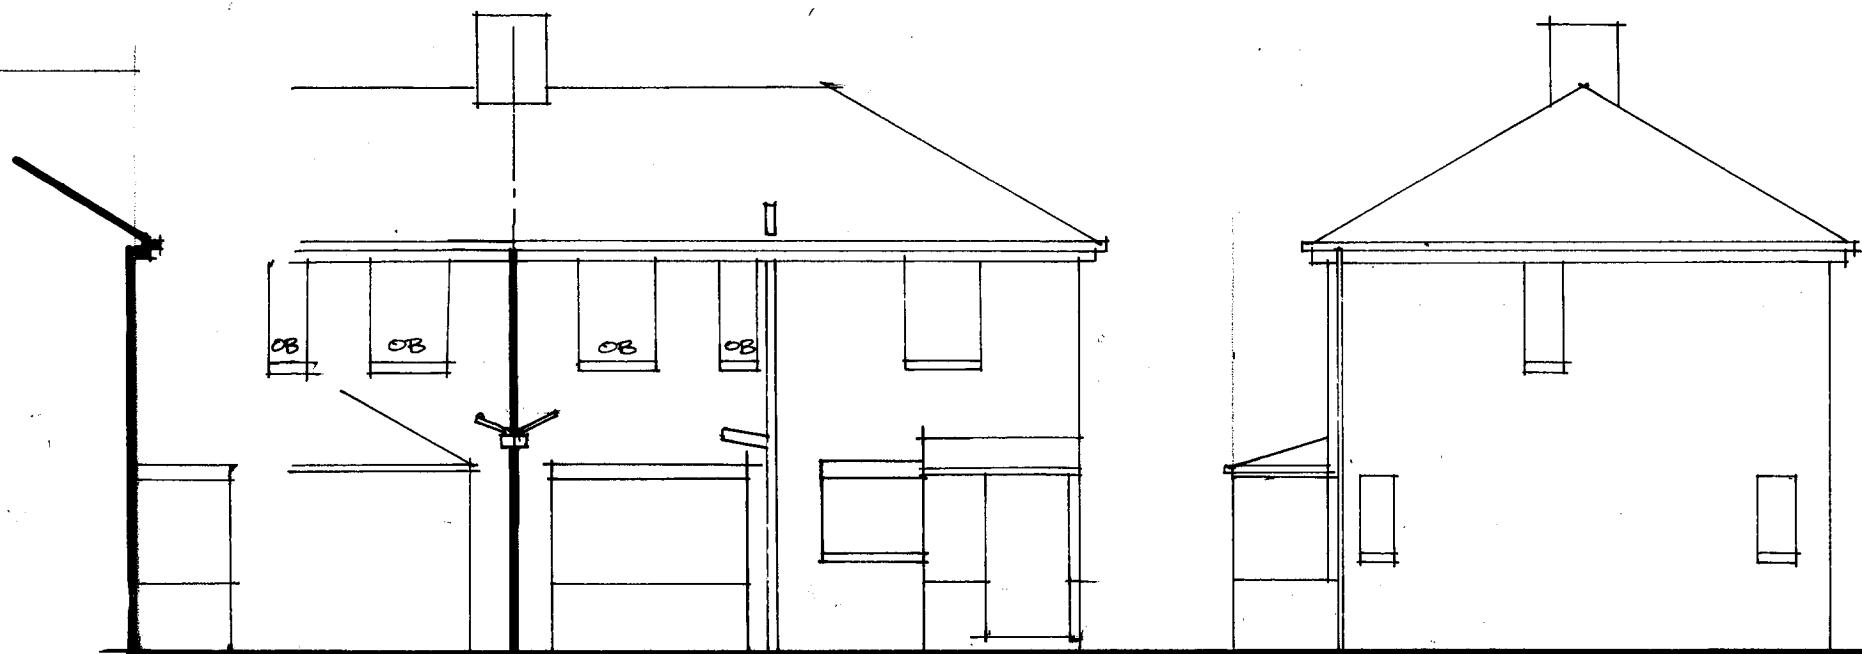

GROUND 1:100

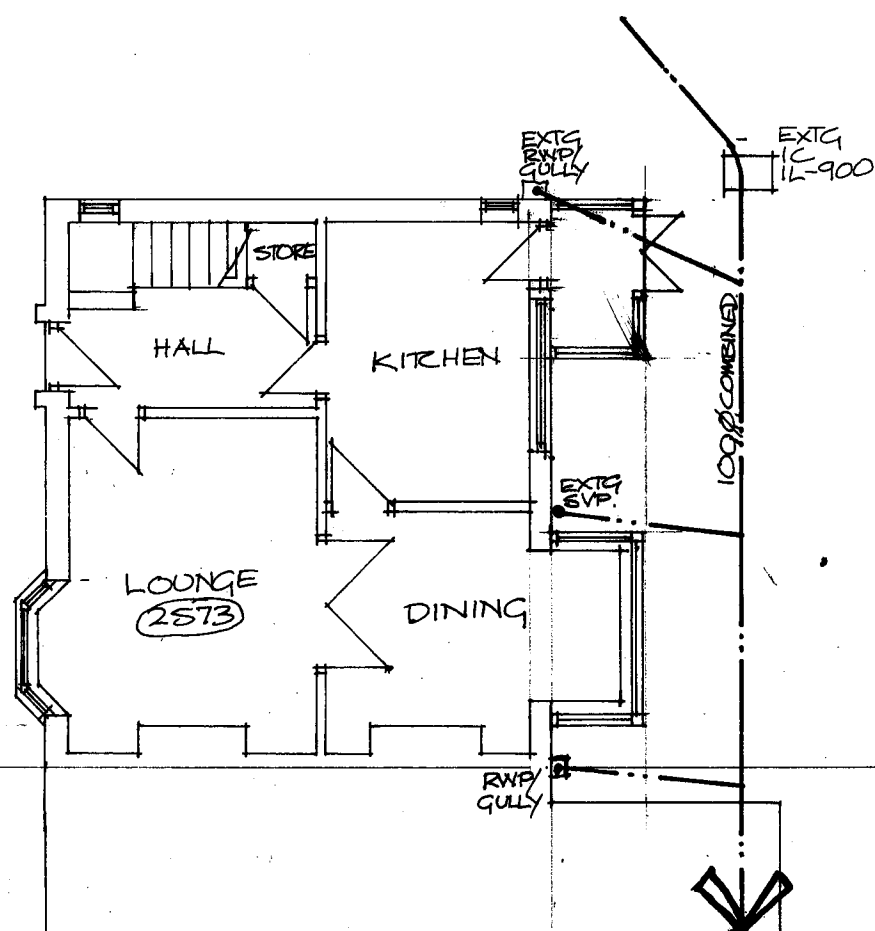

BLOCK PLAN
1:500

MANOR
CROFT
NURSING
HOME.

TWO STOREY REAR EXTENSION TO
5 PENNINE ROAD DEWSBURY
EX DETAILS PRD/101