
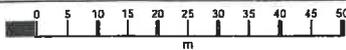


Location Plan 1:1250

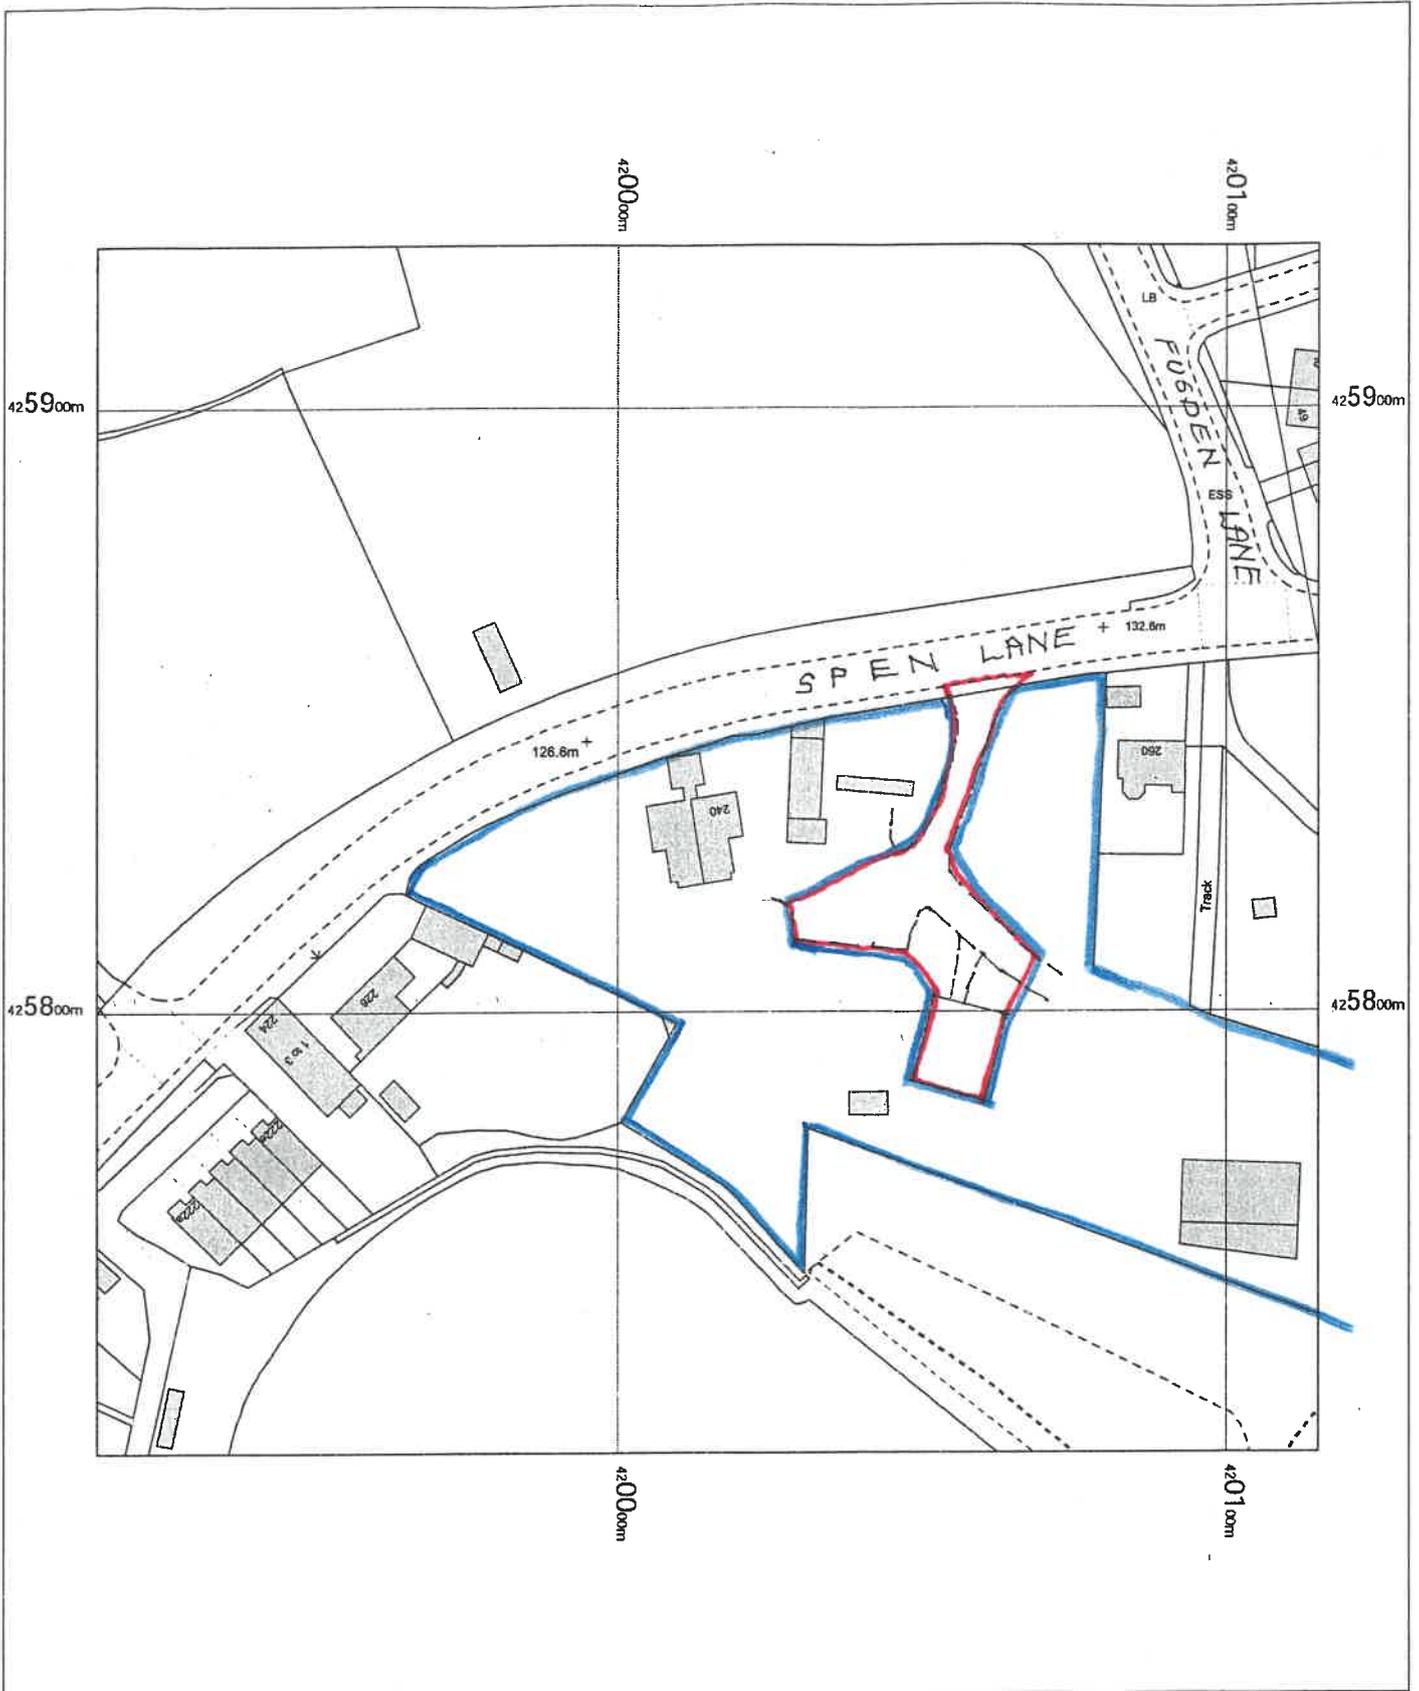

240 Spen Lane,  
Gomersal,  
Cleckheaton,  
Kirklees  
BD19 4PJ

OS MasterMap 1250/2500/10000 scale  
Monday, October 20, 2025, ID: BW1-01246684  
maps.blackwell.co.uk

1:1250 scale print at A4, Centre: 420015 E, 425827 N

©Crown Copyright Ordnance Survey. Licence no.  
100041041



**BLACKWELL'S**  
MAPPING SERVICES  
PERSONAL & PROFESSIONAL MAPPING  
www.blackwellmapping.co.uk

TEL: 0800 151 2612  
maps@blackwell.co.uk