


Location Plan

Site Address: 9, Westcroft Fold, Honley, Holmfirth, HD9 6FH

Date Produced: 30-Oct-2025

Scale: 1:1250 @A4

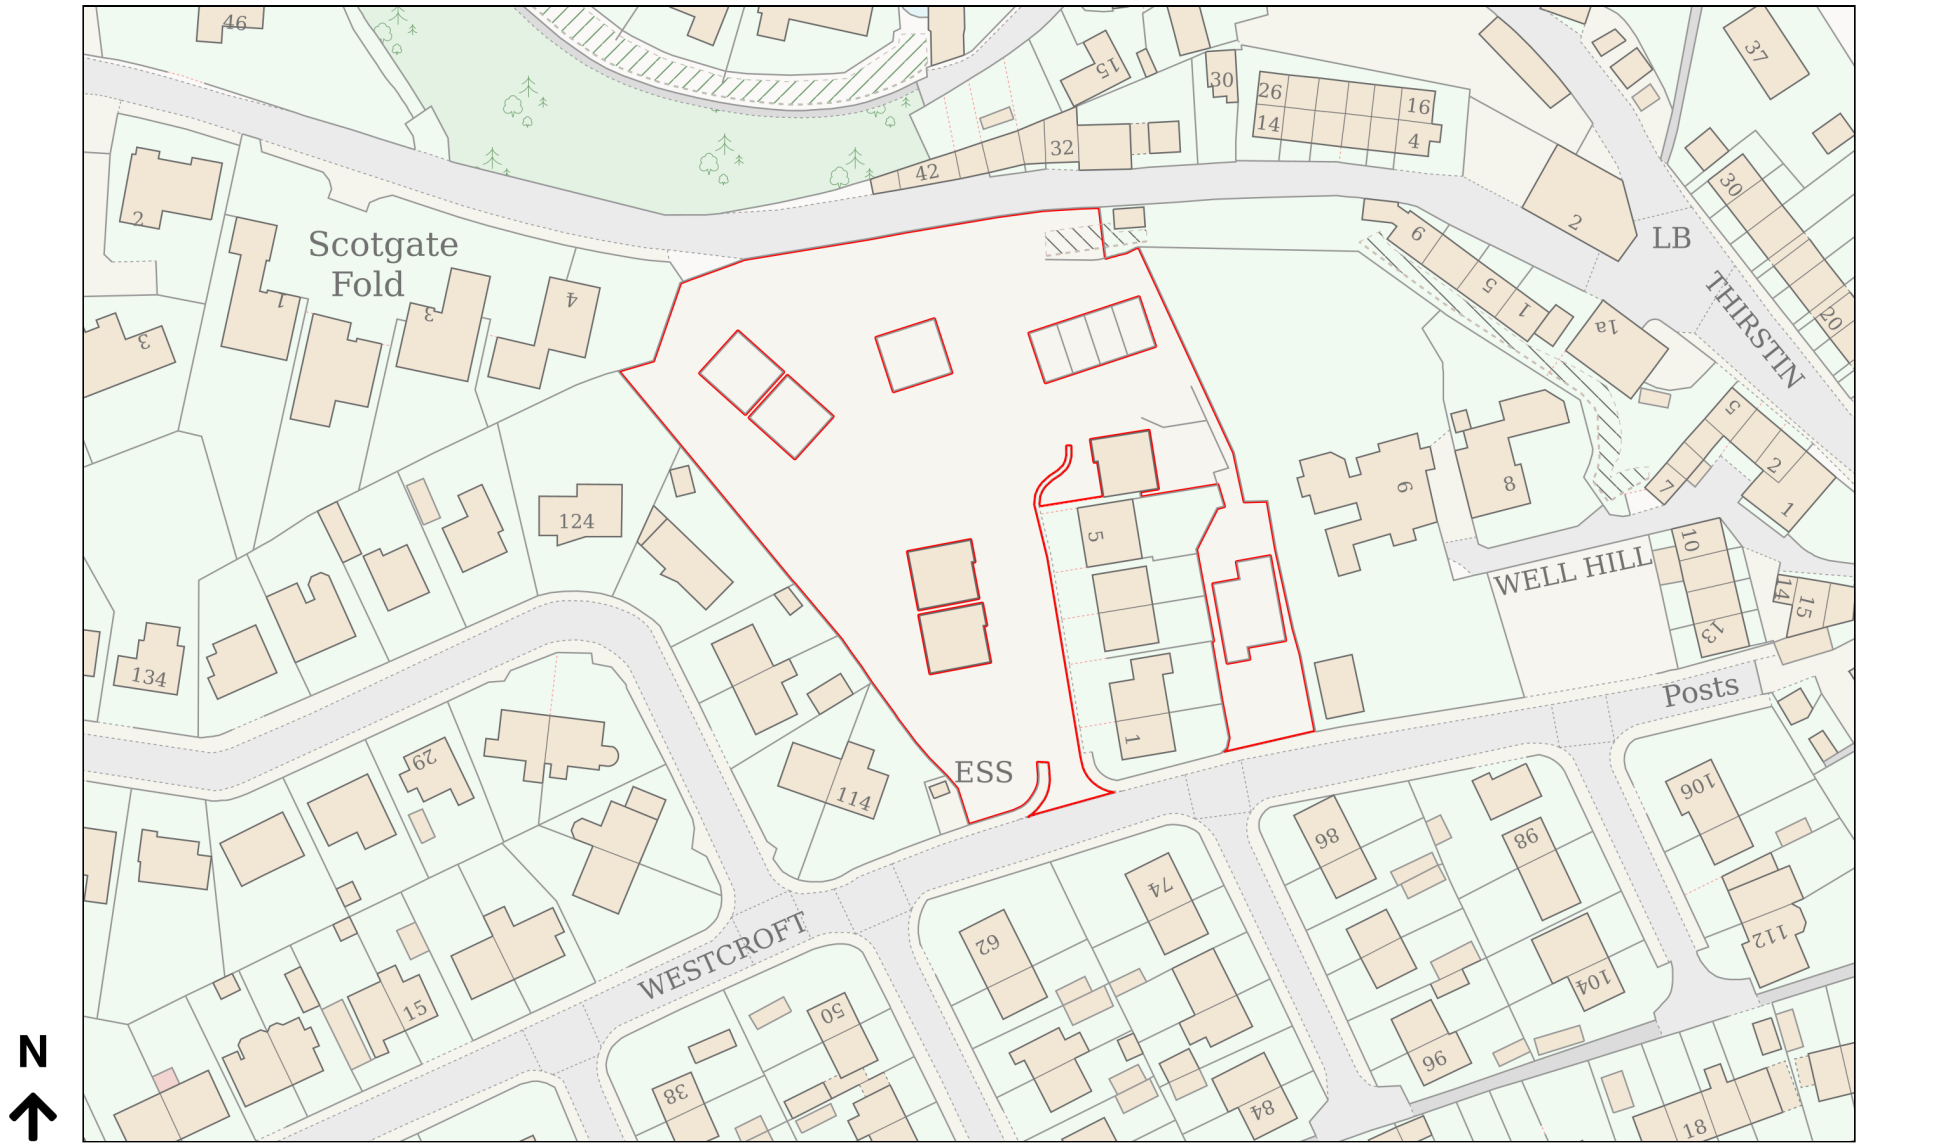

Planning Portal Reference: PP-14453125v1