



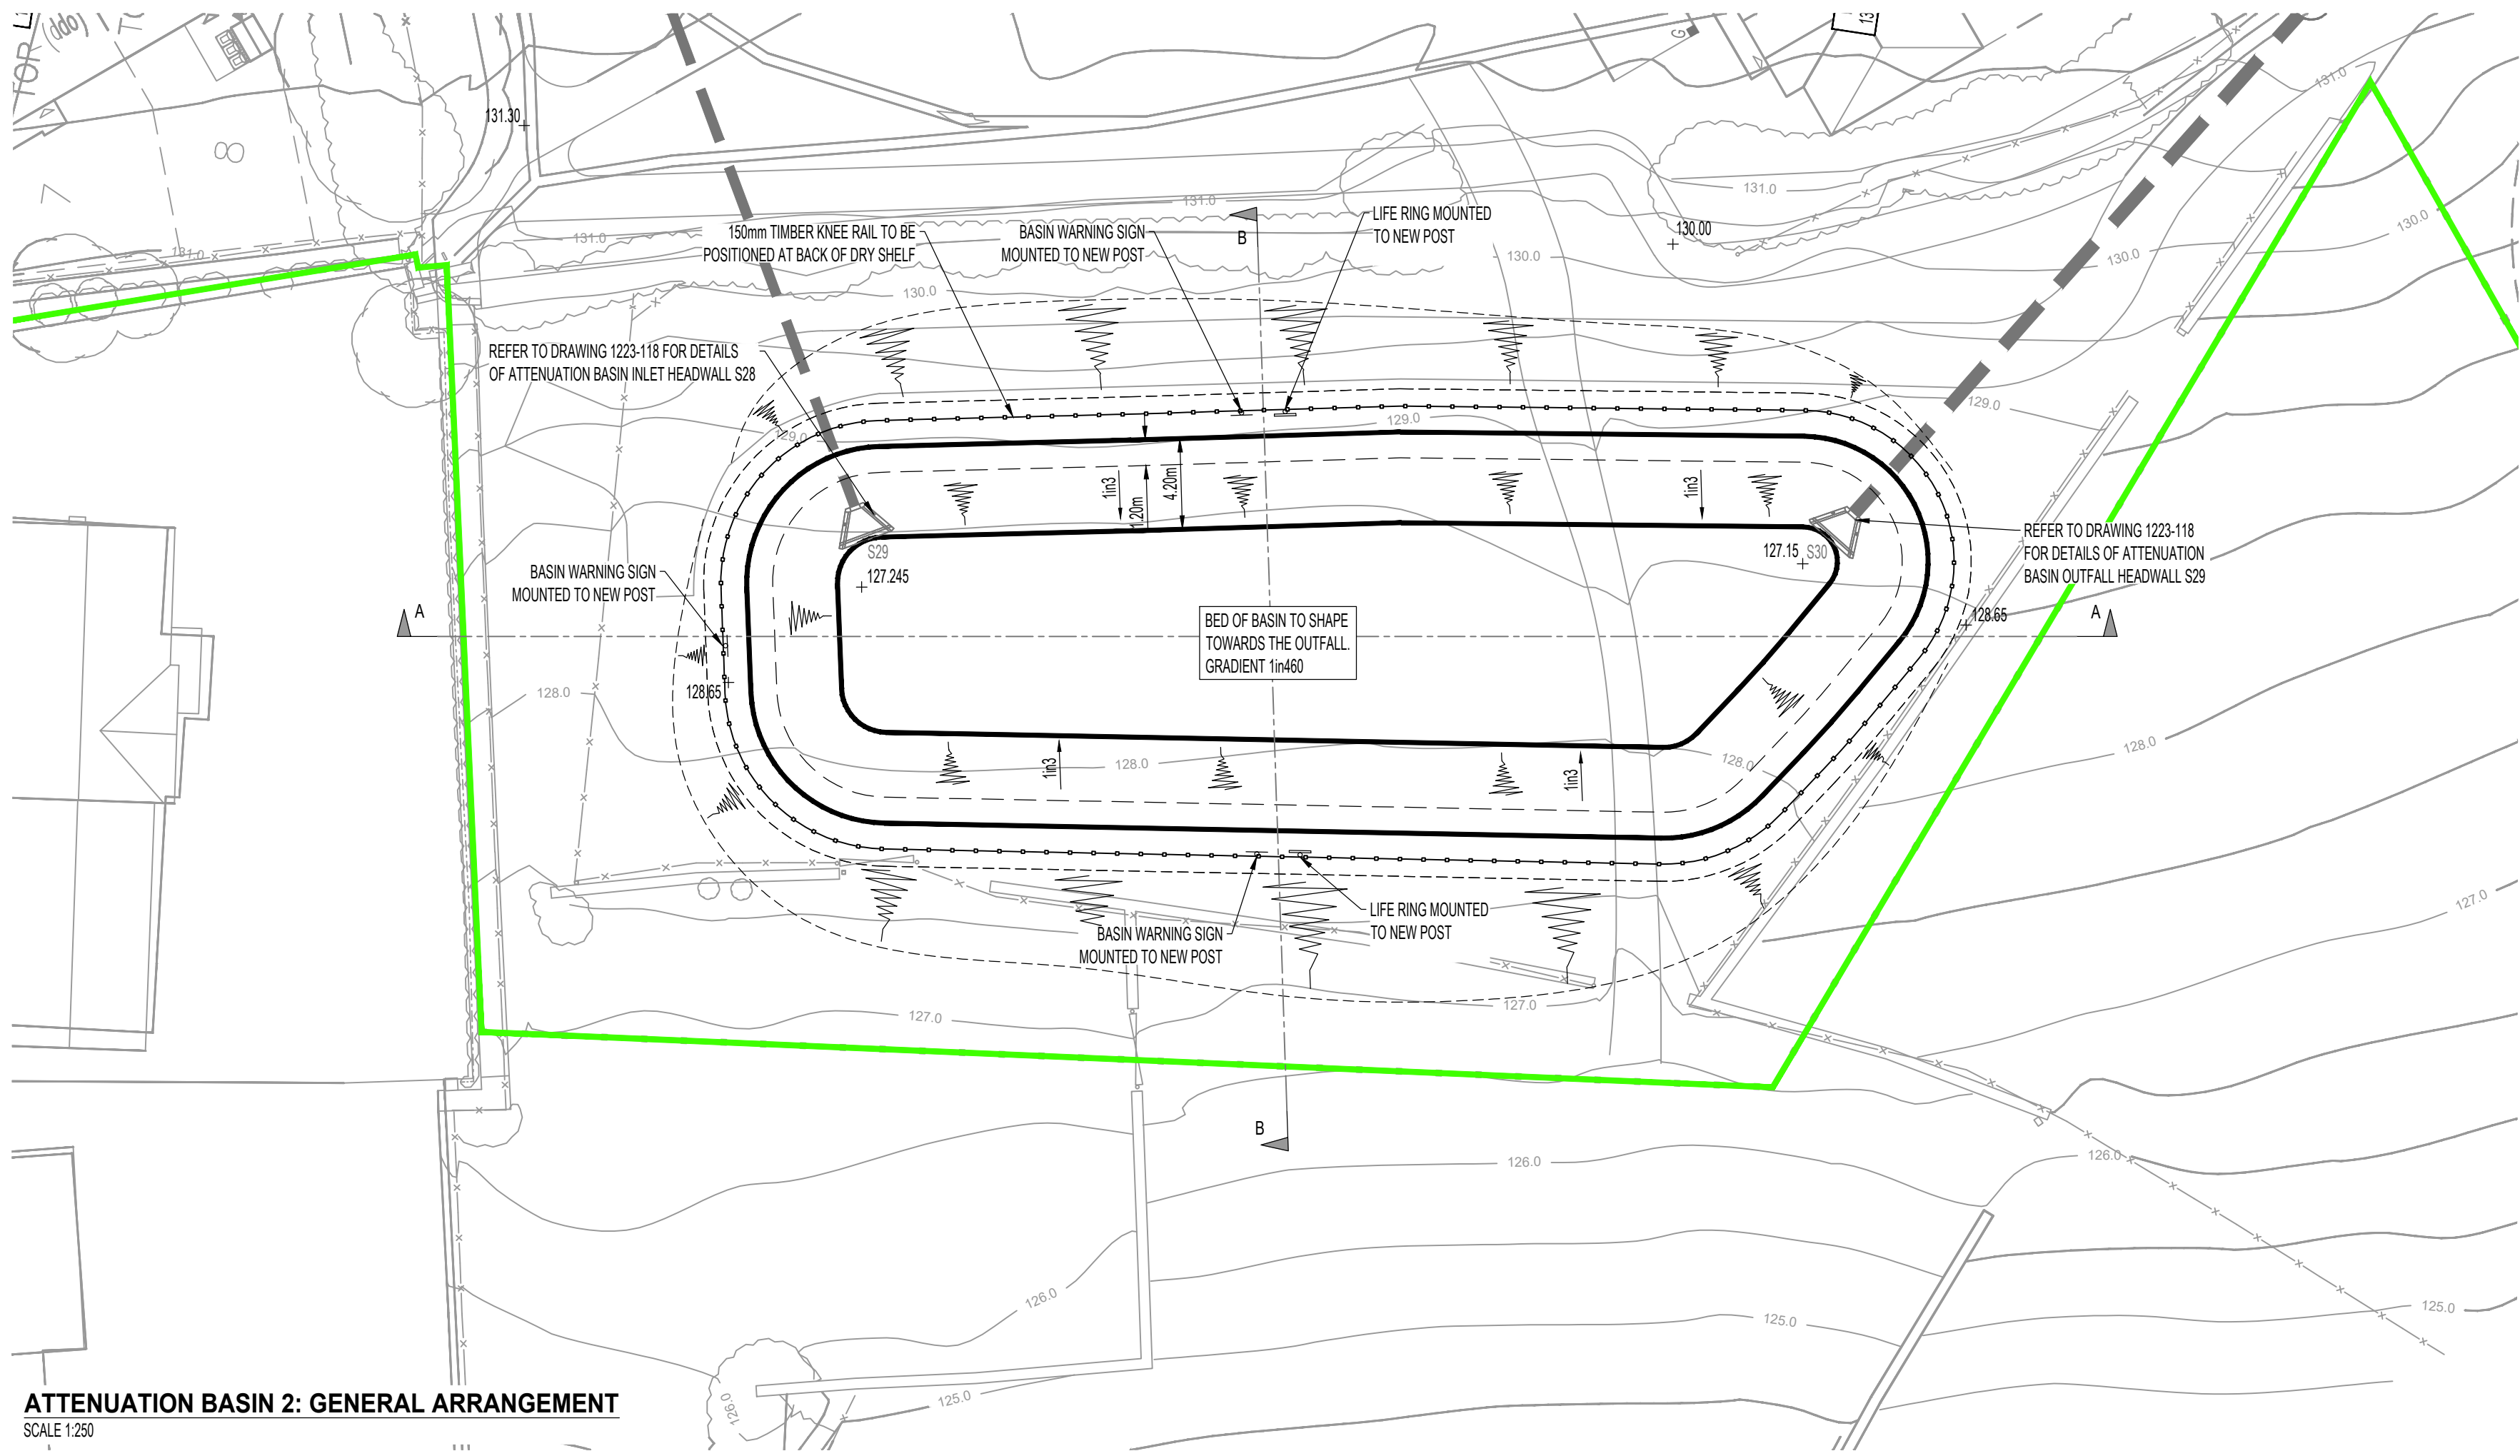


KEY:

- DEVELOPMENT BOUNDARY
- PROPOSED SURFACE WATER SEWER / MANHOLE (S104)

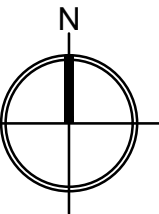

NOTES:


- THIS DRAWING IS BASED UPON:
 - JRP SITE LAYOUT 22-5611:01A1 (FORTEM AMENDED);
 - HAYCOCK AND TODD SITE SURVEY DRAWING S10979 DATED OCTOBER 2024;
 - SMEEDEN FOREMAN TREE PROTECTION PLAN DRAWING 21367-SFH-XX-XX-DR-L-TPP01 & TPP02 REV C DATED OCTOBER 2024;
 - ORDNANCE SURVEY MAPS.
- THIS DRAWING SHOULD BE READ IN CONJUNCTION WITH FORTEM EXTERNAL WORKS DRAWINGS 1223-150 & 151 FOR FULL DEVELOPMENT DETAILED DESIGN LEVELS.

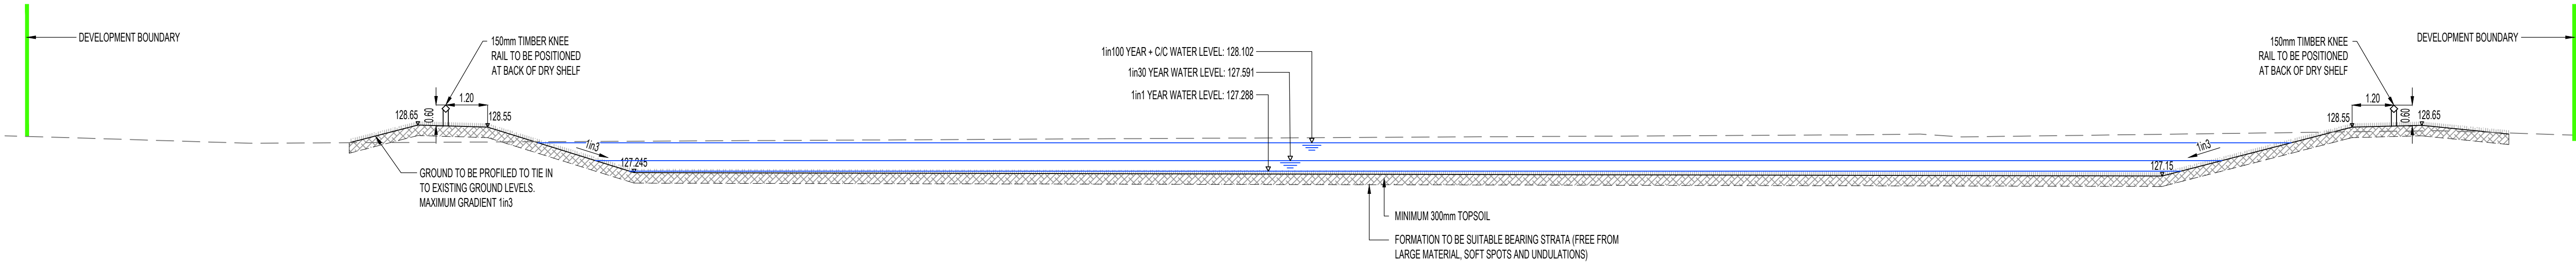

DATUM 124.00

SECTION B-B

SCALE 1:100

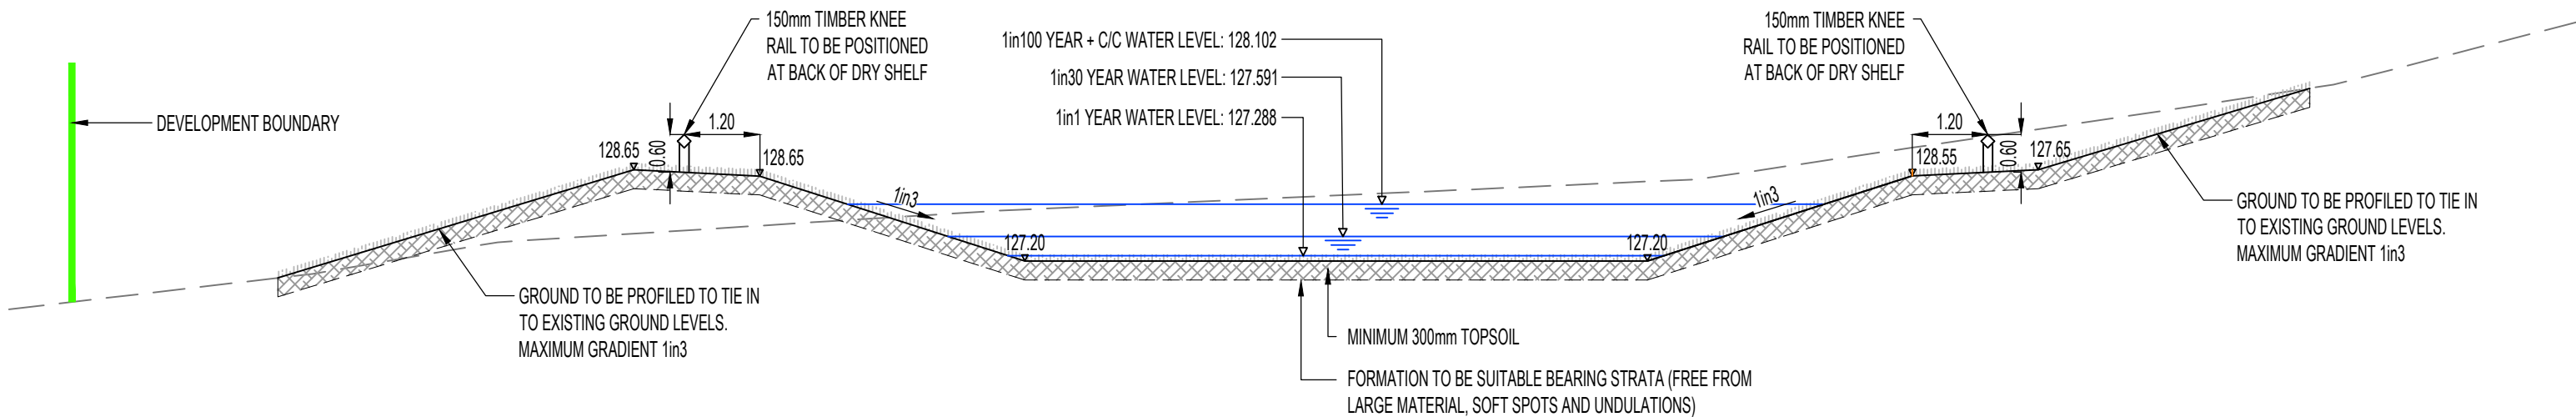

DATUM 124.00

SECTION A-A

SCALE 1:100

THIS DRAWING IS SUBJECT
TO THE APPROVAL OF:
THE WATER AUTHORITY

G	02.06.26	Amended to suit Kirklees Council correspondence received 14.05.26 and drawing status updated.	JOH
F	02.04.26	Site layout updated.	JOH
E	25.02.26	Amended to suit revised site layout and client requirements.	JOH
D	16.01.26	Site layout updated.	JOH
C	27.11.25	Site layout updated.	JOH
B	24.11.25	Site layout updated.	JOH
A	08.10.25	Site layout updated.	LS

Rev	Date	Amendments	By
-----	------	------------	----

Drawing Status.

FOR APPROVAL

FORTEM

FORTEM Civil Engineering Consultants Ltd
T. 07377 556170 / 07748 982468
E. info@fortemconsultants.co.uk
W. www.fortemconsultants.co.uk

Client

MILLER HOMES

Project

HERMITAGE PARK, LEPTON

Drawing Title.

ATTENUATION BASIN DETAILS
BASIN 2

Drawn: JC
Checked: ML
Scale: AS SHOWN @ A1
Date: MAY 2025

Drawing No. 1223 - 115
Rev. G