




NOTES:

- THIS DRAWING IS BASED UPON:
 - JRP SITE LAYOUT 22-5611-01 (FORTEM AMENDED);
 - HAYCOCK AND TODD SITE SURVEY DRAWING S10979 DATED OCTOBER 2024;
 - ORDNANCE SURVEY MAPS.
- THIS DRAWING SHOULD BE READ IN CONJUNCTION WITH FORTEM STANDARD HIGHWAY DETAILS DRAWING 1223-134.

KEY:

- DEVELOPMENT BOUNDARY
- SECTION 38 BOUNDARY
- PROPOSED BITUMINOUS HIGHWAY CONSTRUCTION
- PROPOSED BLOCK PAVED HIGHWAY CONSTRUCTION COLOUR BRONZE
- PROPOSED ROAD TYING IN DETAIL IN ACCORDANCE WITH STANDARD DETAILS
- PROPOSED BLOCK PAVED RAMP COLOUR BRONZE
- PROPOSED BITUMINOUS FOOTWAY CONSTRUCTION
- PROPOSED BITUMINOUS VEHICLE CROSSING CONSTRUCTION
- PROPOSED BLOCK PAVED HARD MARGIN CONSTRUCTION COLOUR CHARCOAL
- PROPOSED FOOTWAY TYING IN DETAIL IN ACCORDANCE WITH STANDARD DETAILS
- PROPOSED HIGHWAY VERGE
- PEDESTRIAN TACTILE CROSSING

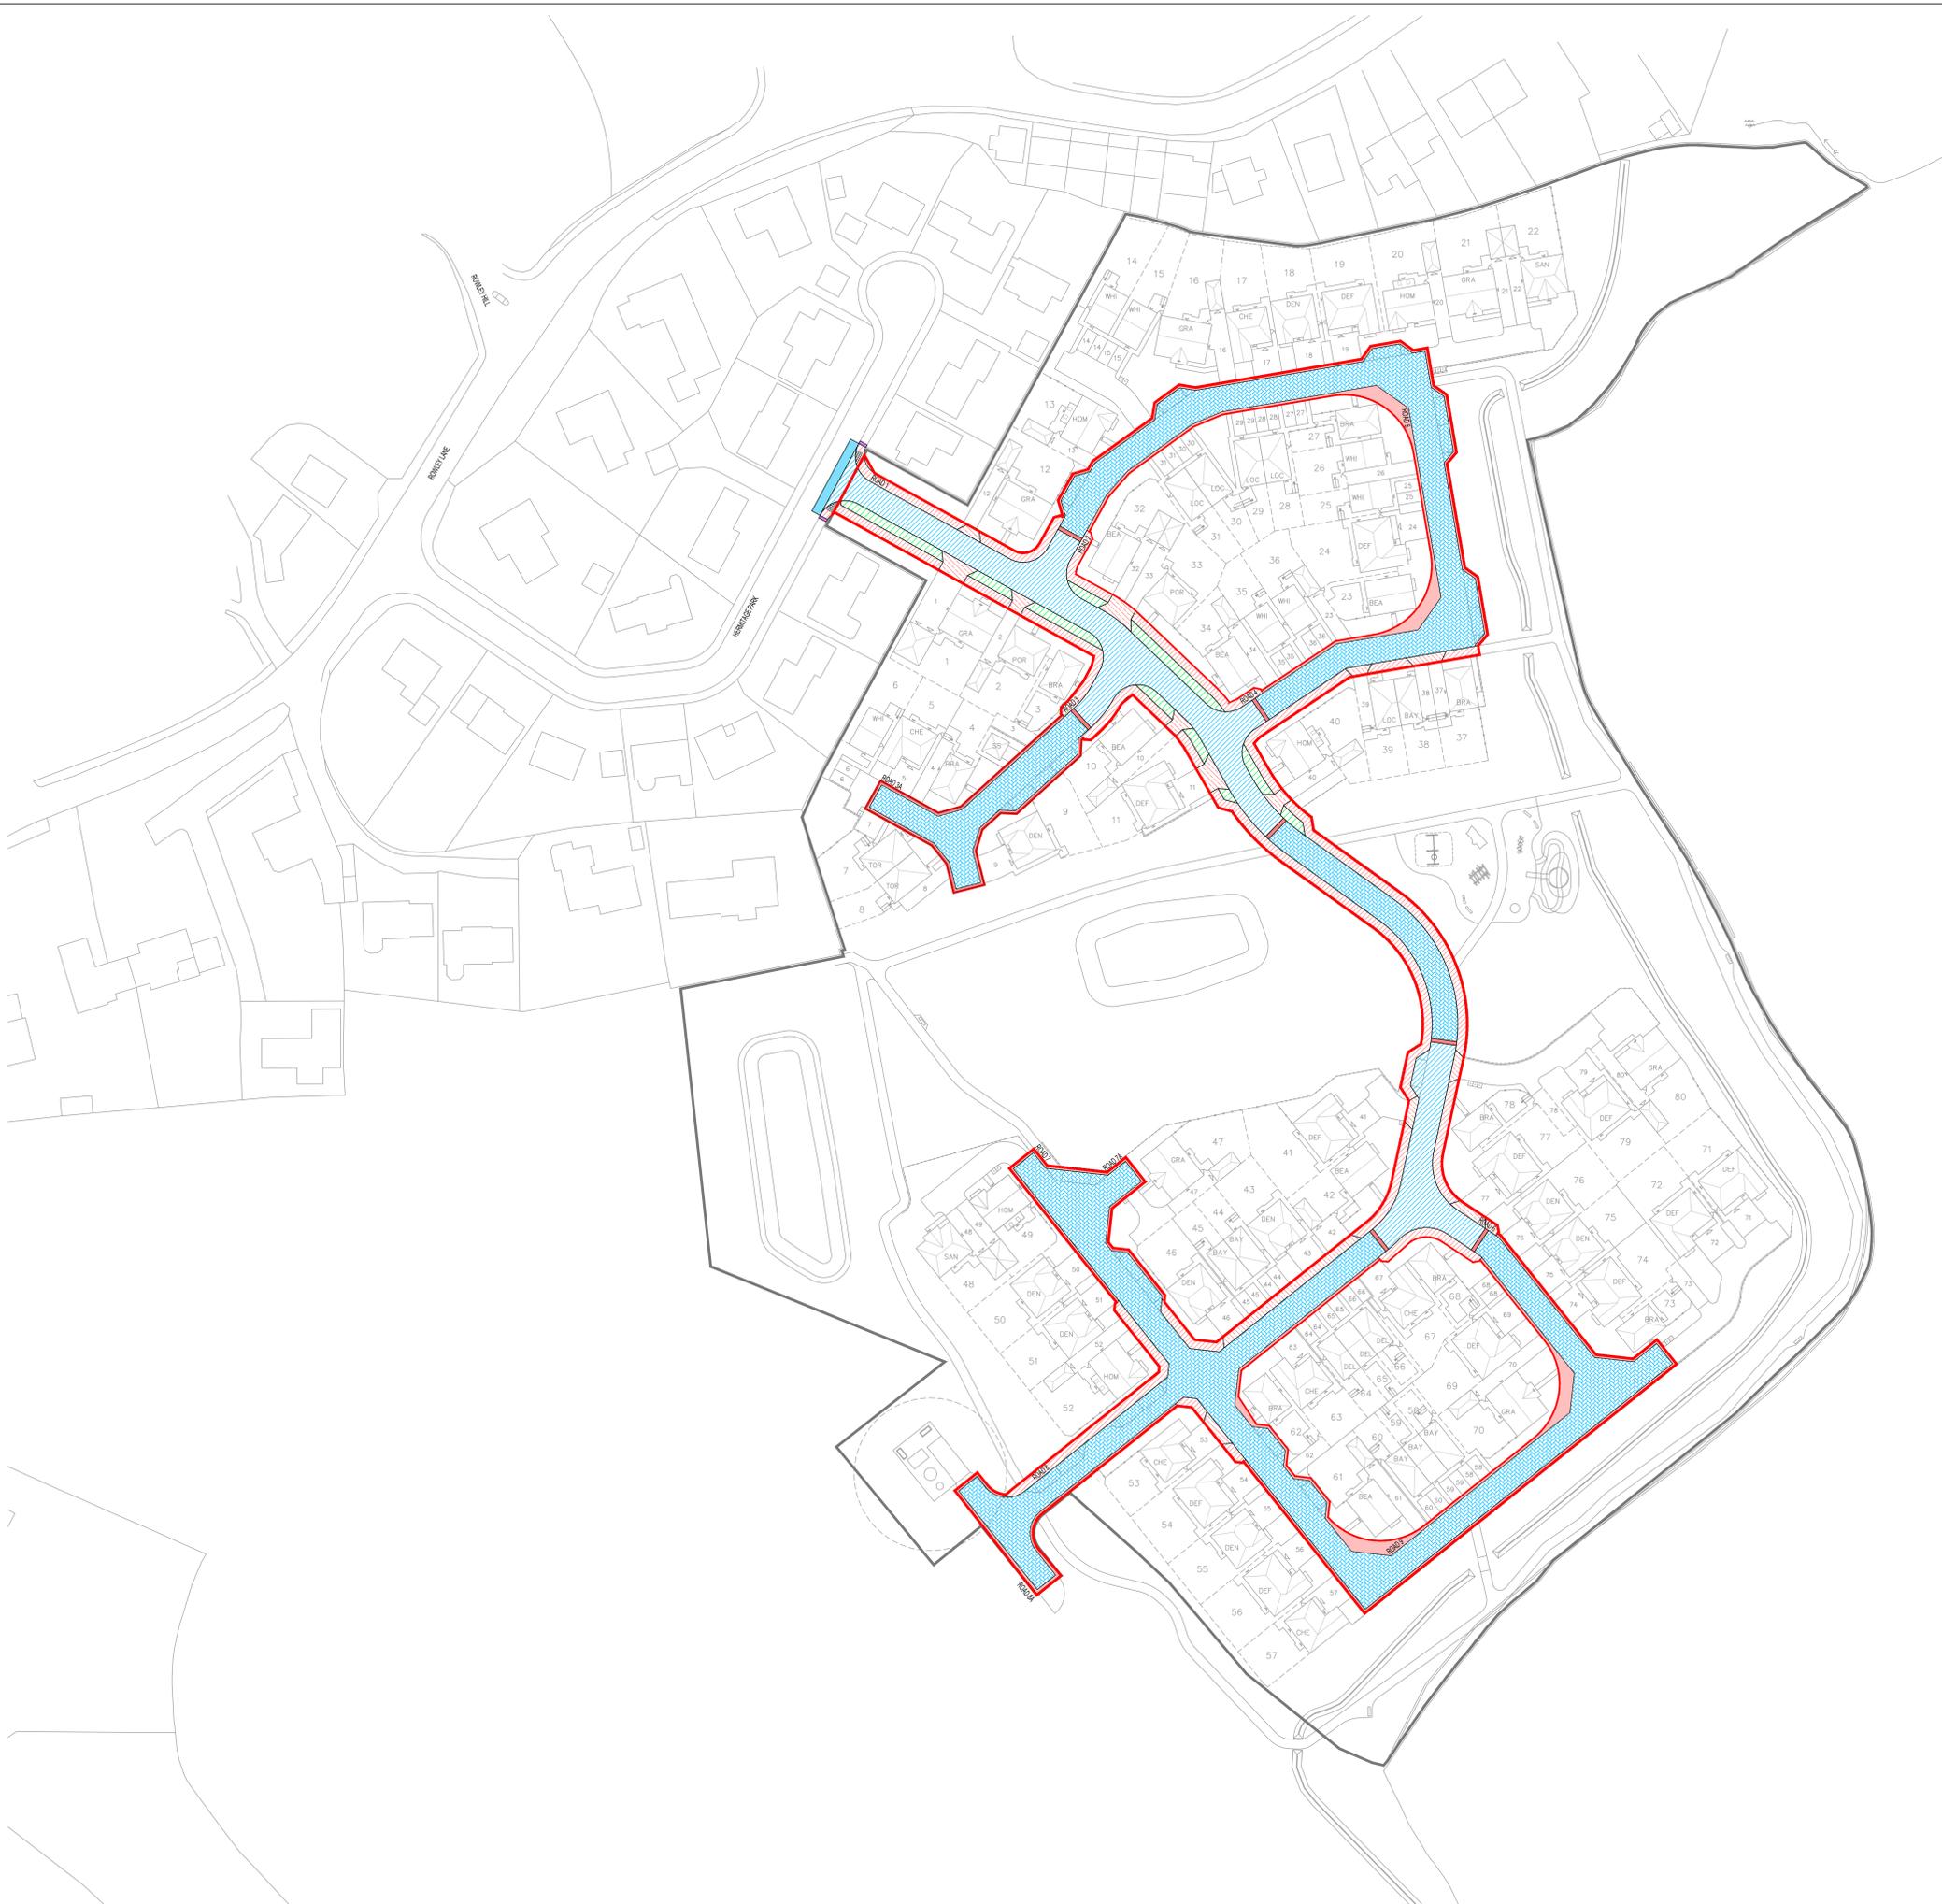

THIS DRAWING IS SUBJECT
TO THE APPROVAL OF:
KIRKLEES COUNCIL

Rev	Date	Amendments	By
Drawing Status: TENDER PACK			
FORTEM			
<small>FORTEM Civil Engineering Consultants Ltd T: 01757 656175 / 01748 882658 E: info@fortemconsultants.co.uk W: www.fortemconsultants.co.uk</small>			
Client: MILLER HOMES			
Project: HERMITAGE PARK, LEPTON			
Drawing Title: SURFACE FINISHES			
Drawn: LS	Scale: 1:500 @ A0		
Checked: ML	Date: MAY 2025		
Drawing No. 1223 - 131	Rev. -		

C:\Users\miller\OneDrive\Desktop\1223-131\1223-131_Surfaces_Finishes.dwg 22-May-2025 4:59PM