



**ATTENUATION BASIN 2: GENERAL ARRANGEMENT**  
SCALE 1:250

- KEY:**
- DEVELOPMENT BOUNDARY
  - PROPOSED SURFACE WATER SEWER / MANHOLE (S104)
  - EXTENT OF LAND TO BE TRANSFERRED TO WATER AUTHORITY OWNERSHIP

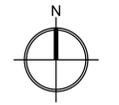


- NOTES:**
- THIS DRAWING IS BASED UPON:
    - JRP SITE LAYOUT 22-5611-011 (FORTEM AMENDED);
    - HAYCOCK AND TODD SITE SURVEY DRAWING S10979 DATED OCTOBER 2024;
    - SMIEDEN FOREMAN TREE PROTECTION PLAN DRAWING 21367-SFH-XX-DR-L-TPP01 & TPP02 REV C DATED OCTOBER 2024;
    - ORDNANCE SURVEY MAPS.
  - THIS DRAWING SHOULD BE READ IN CONJUNCTION WITH FORTEM EXTERNAL WORKS DRAWINGS 1223-150 & 151 FOR FULL DEVELOPMENT DETAILED DESIGN LEVELS.

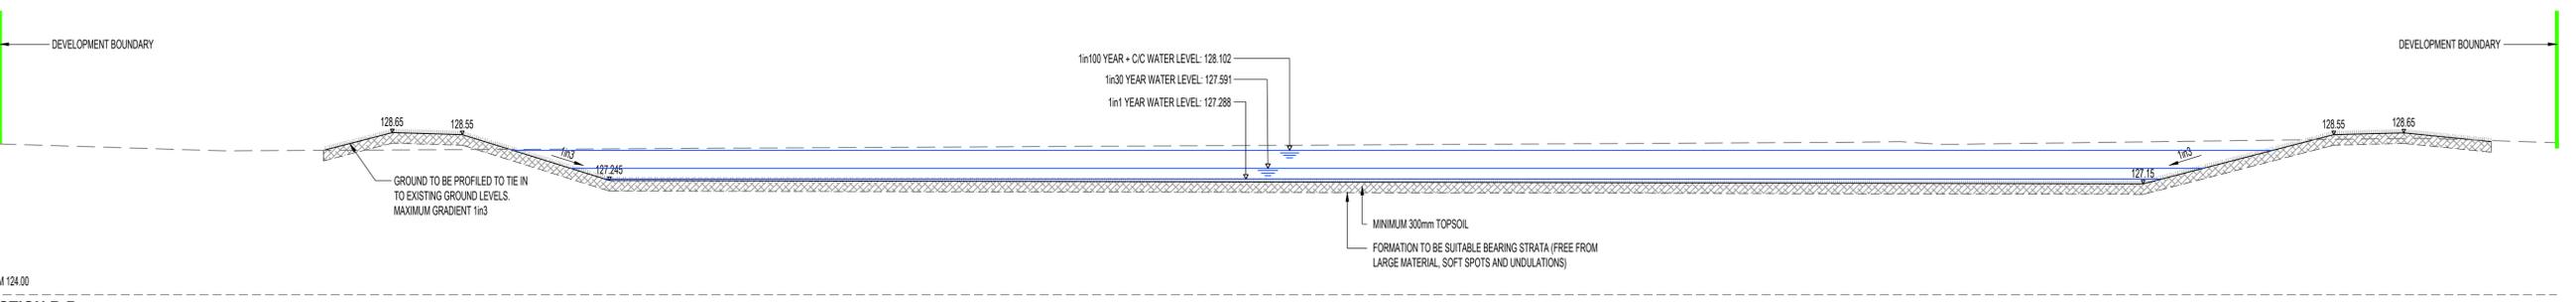

DATUM 124.00  
**SECTION B-B**  
SCALE 1:100

THIS DRAWING IS SUBJECT TO THE APPROVAL OF: THE WATER AUTHORITY

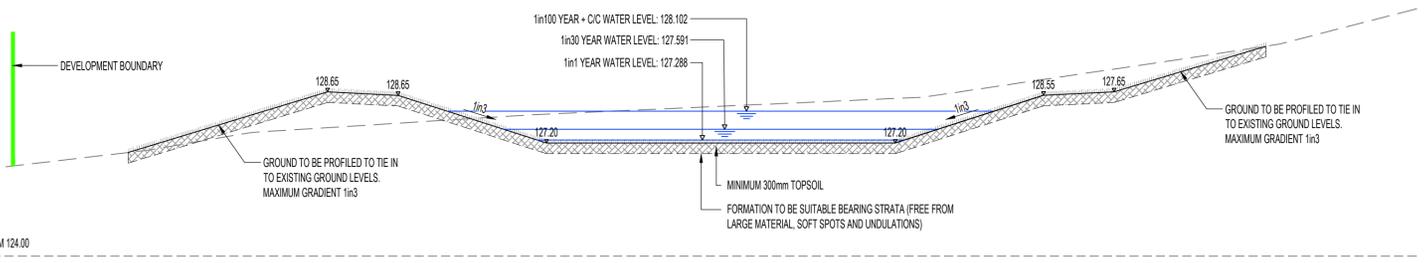

DATUM 124.00  
**SECTION A-A**  
SCALE 1:100

| Rev   | Date                 | Amendments | By |
|---|----------------------|------------|----|
| Drawing Status: TENDER PACK   |                      |            |    |
| <b>FORTEM</b>   |                      |            |    |
| FORTEM Civil Engineering Consultants Ltd<br>T. 07377 556170 / 07748 982468<br>E. info@fortemconsultants.co.uk<br>W. www.fortemconsultants.co.uk |                      |            |    |
| Client: MILLER HOMES  |                      |            |    |
| Project: HERMITAGE PARK, LEPTON   |                      |            |    |
| Drawing Title: ATTENUATION BASIN DETAILS BASIN 2  |                      |            |    |
| Drawn: JC   | Scale: AS SHOWN @ A1 |            |    |
| Checked: ML   | Date: MAY 2025       |            |    |
| Drawing No. 1223 - 115  | Rev. -               |            |    |

C:\Users\msh\Documents\FORTEM\Projects\1223 - Hermitage Park\Lepton\Drawings\1 - FORTEM\1223 - 114 - 115 Attenuation Basin Details.dwg 09 May 2025 6:43pm