


South West entrance elevation

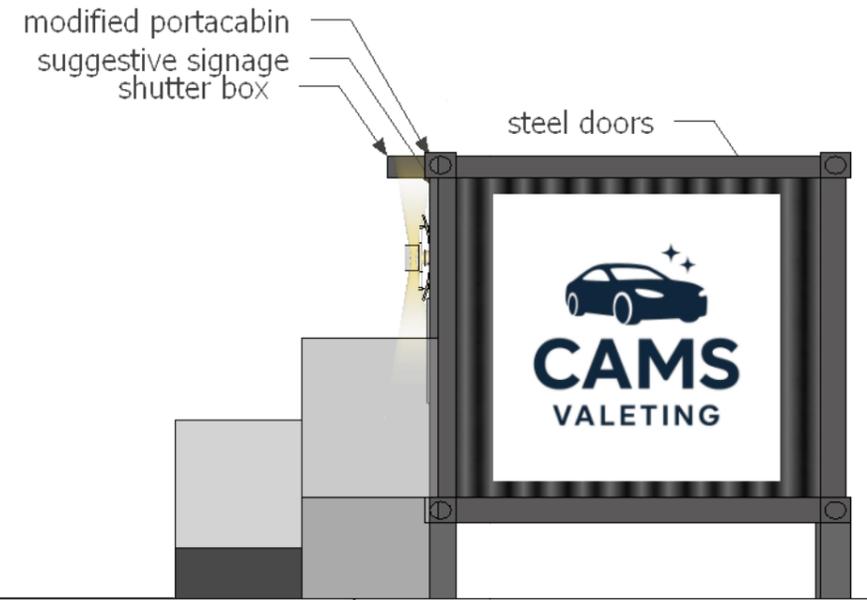

South East side1 elevation

additional support legs to raise unit at least 600mm above flood level

additional support legs to raise unit at least 600mm above flood level



aerial view 2



**Jade3 Architecture Ltd**

Jade3 Architecture Ltd, Studio 114, Westbourne Road, Huddersfield HD1 4LF  
Cellphone . 07535 740097 www.jade3architecture.co.uk

land off Lockwood Road and Albert Street,  
(at rear of Kwik fit unit on Bath Street)  
Lockwood  
Huddersfield  
HD1 3QW

Project No. 2025 Enquiry 70  
Project Title proposed entrance and side 1 elevations and front aerial view 2

Drawn By Reviewed By MC Scale 1:50 and n/a @A3 size Date 31/10/2025

Drawn No. 103 Reviewed Title Revision

**Important Notice**  
Do not scale off this drawing. Critical dimensions should be checked on site prior to works commencing. Dimensional conflicts should be brought to the company's attention as soon as they become apparent. Failure to do so could render the contractor liable for subsequent losses. Copyright in this drawing and any work executed from this drawing remains the property of Jade3 Architecture Ltd.

© Copyright Jade3 Architecture Ltd.