


413800m

413900m

411300m


411200m

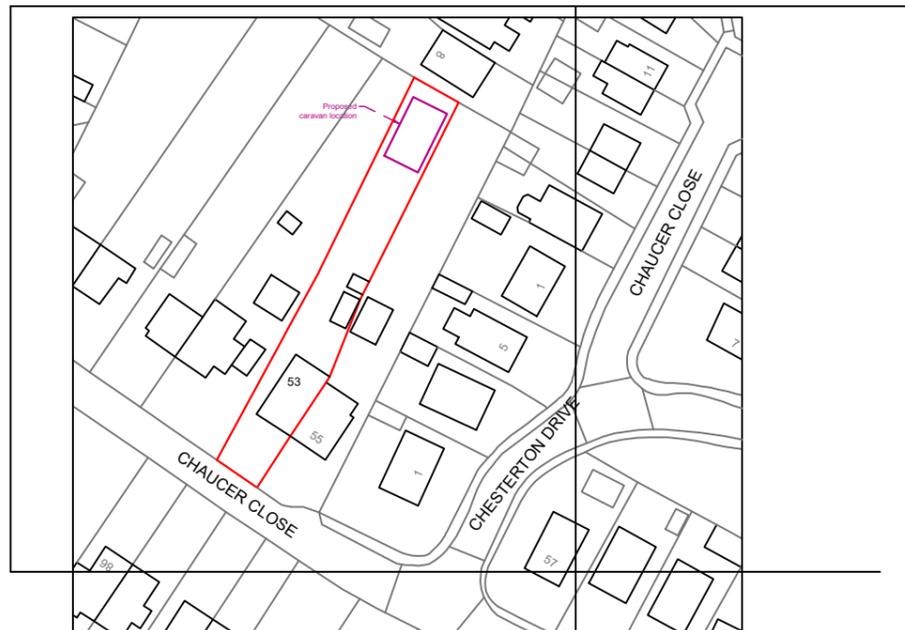


?Crown Copyright and database rights 2025 OS Licence no. AC0000849896

**Site Location Plan
1:1250 @ A3**

Proposed
caravan location

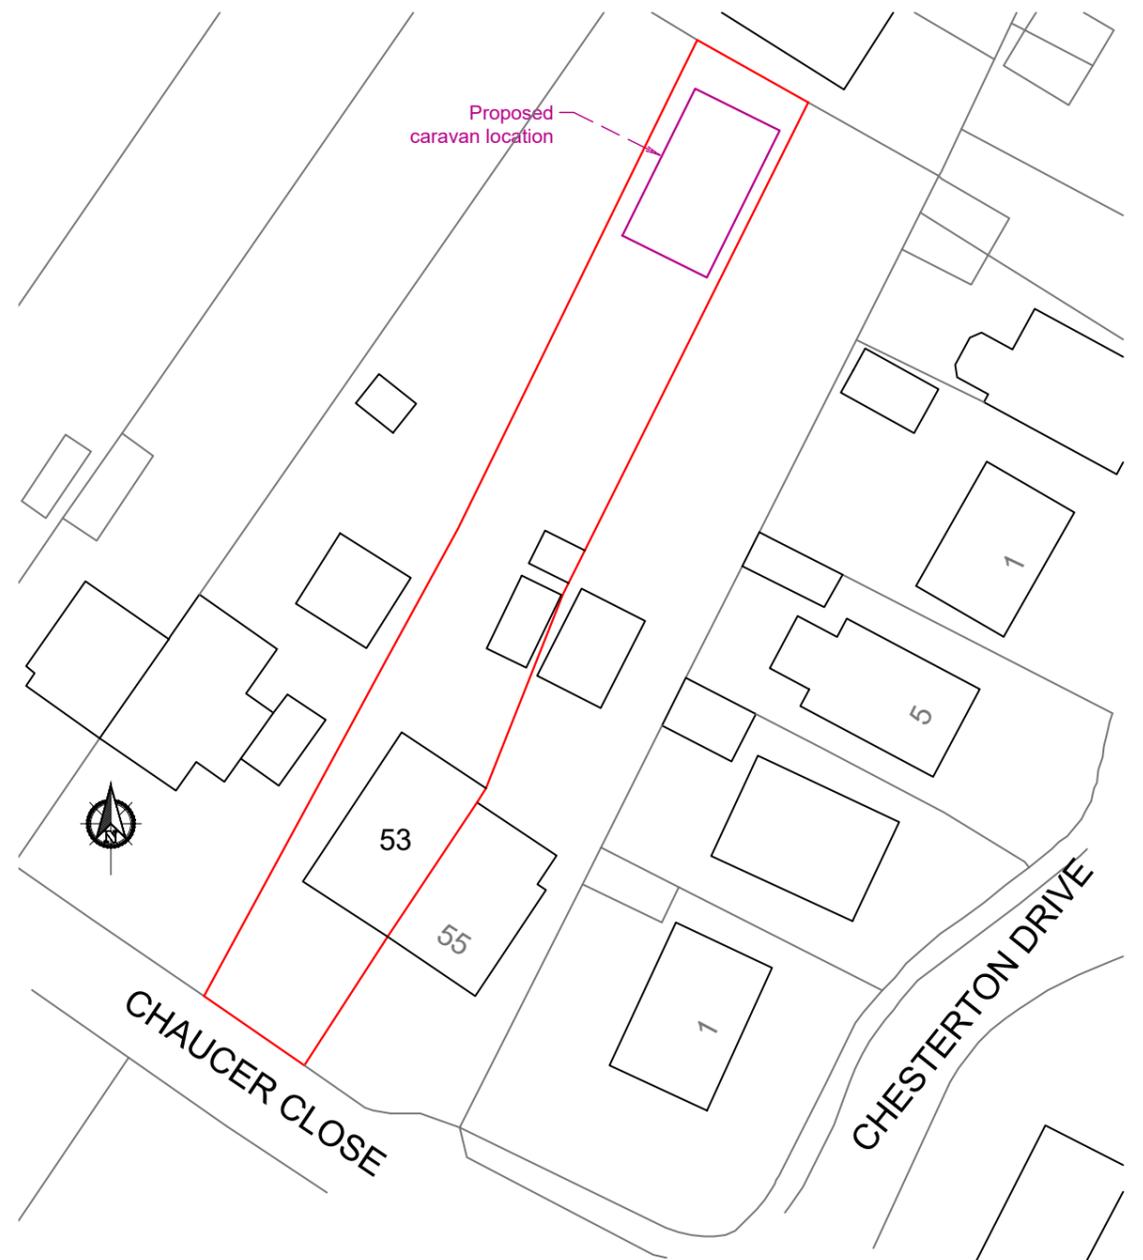

**Block Plan
1:500 @ A3**

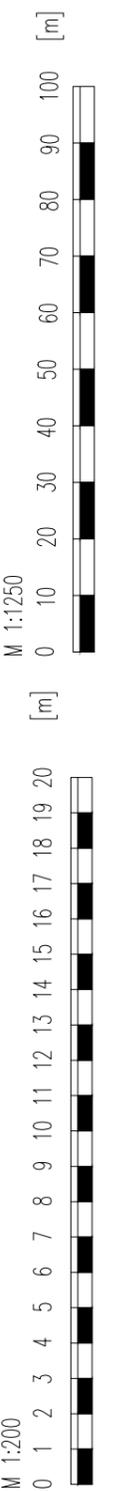


Caravan Planning

Jamie Wright C.A.B.E. B.Sc. (Hons.)
Tumbledown Cottage, Churchstanton, Taunton,
TA3 7RL
(01823) 602829 07967 963151
info@caravanplanning.co.uk
www.caravanplanning.co.uk

Project: *Siting of Caravan*
Client: *Mrs D Newton*
Address: *53 Long Lane, Honley,
 Holmfirth, HD9 6EB*

Drawing: *Site Location and
 Block Plans*
Scale: *1:1250 + 1:500 @ A3*
Date: *5/10/25*