
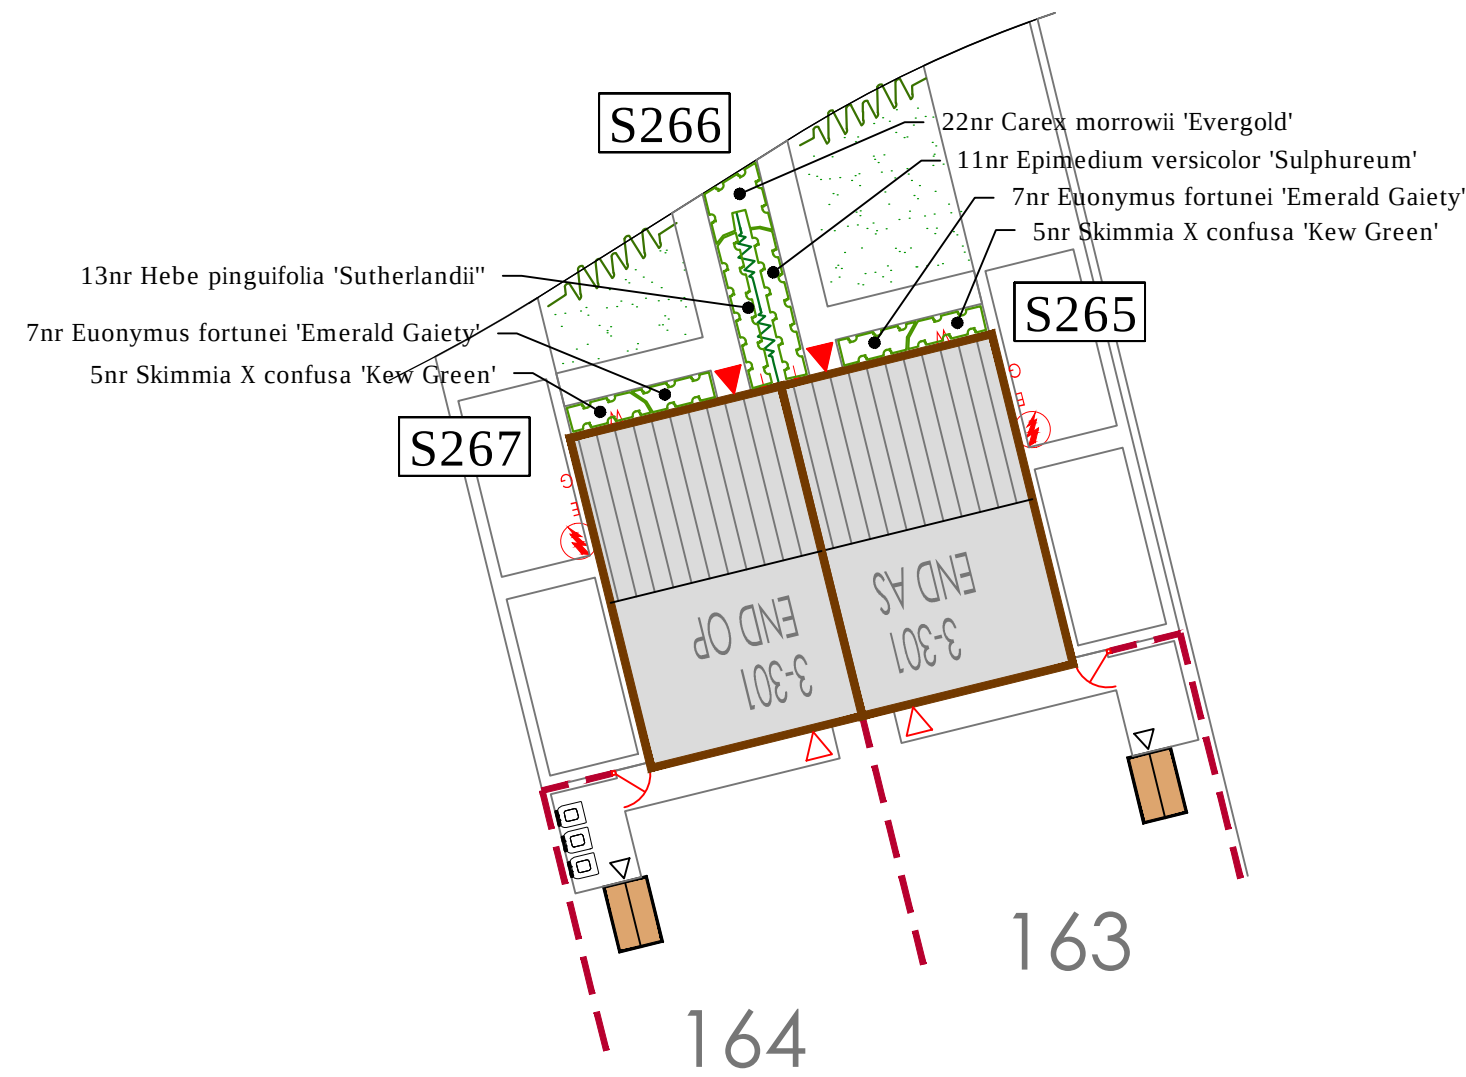
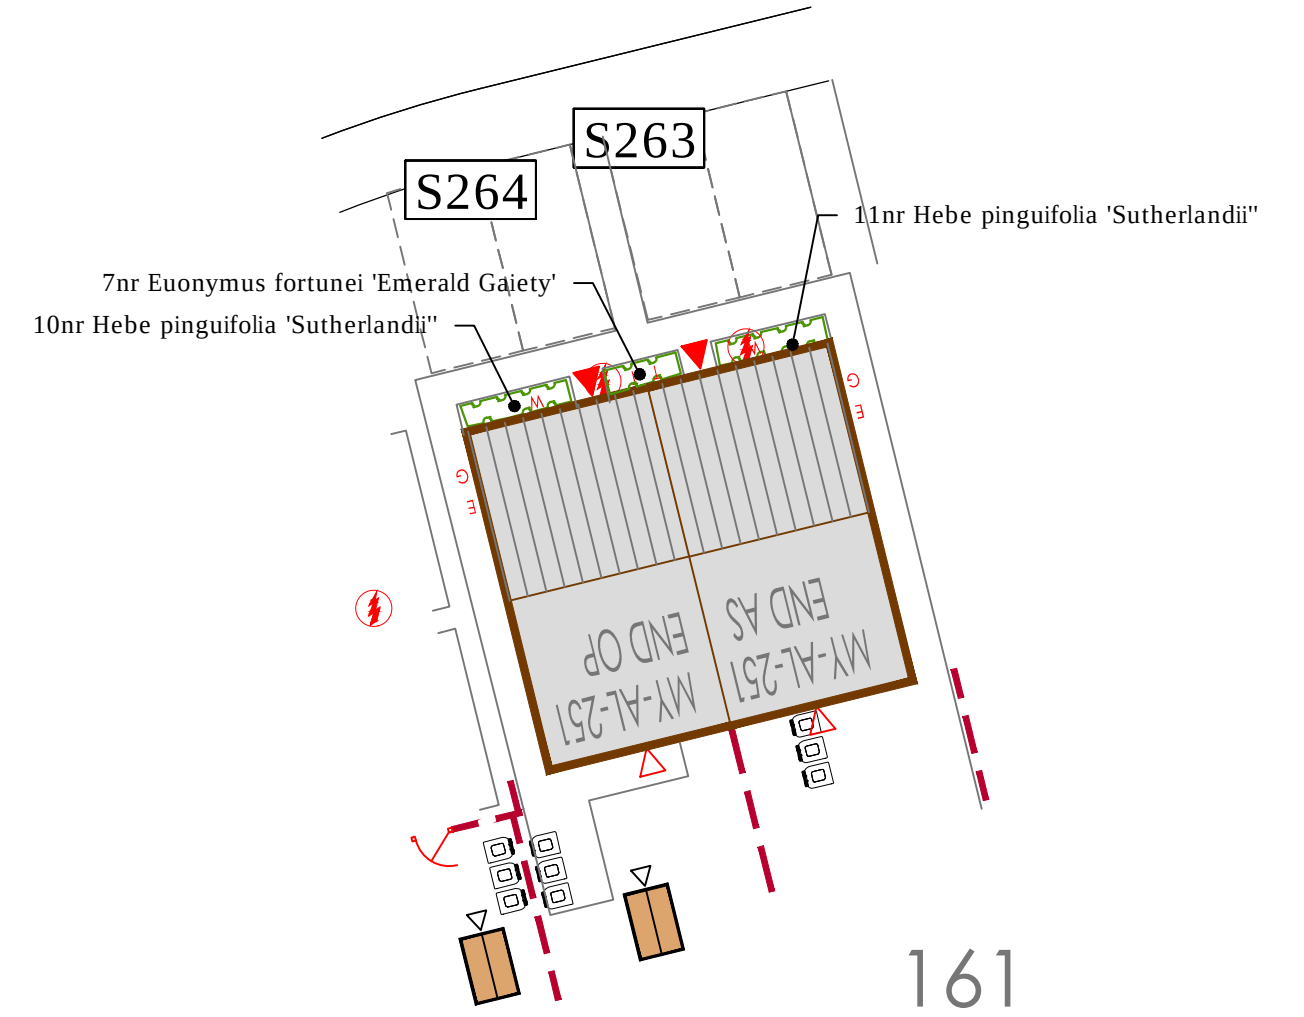


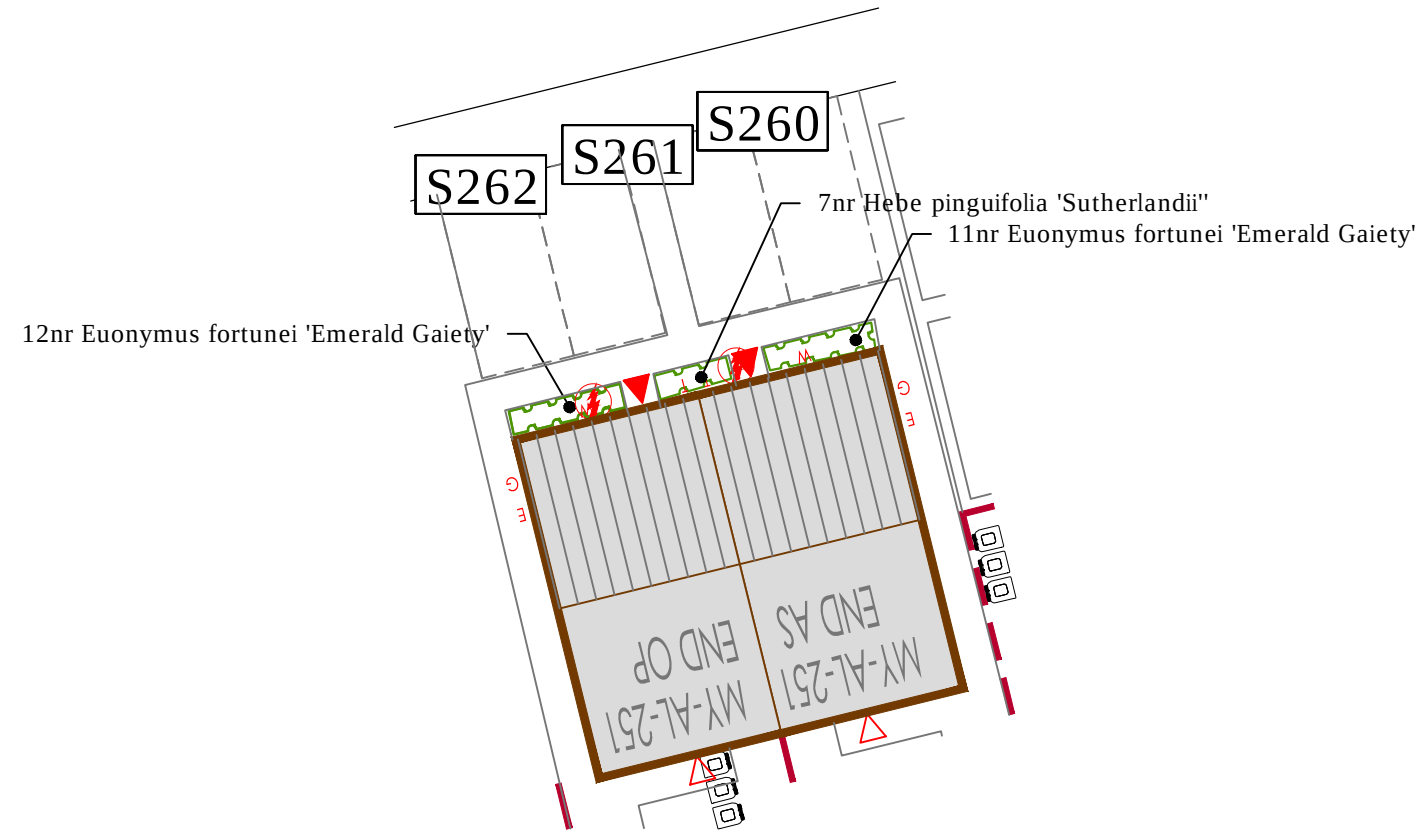

Rev.A: Updated to client layout Rev.S (SF)

August 25

Sue Farmer BA MALD MLI Landscape Architect fdalandscape Westleigh Hall Wakefield Road Denby Dale Huddersfield HD8 8QJ telephone 01484 861611 fax 01484 861616 isdn 01484 866900 email info@fdalandscape.co.uk www.fdalandscape.co.uk	client Strata	
	project Proposed Residential Development WESTGATE, CLECKHEATON	
	drawing title PLANTING DETAILS SHRUB BED NOS S260-S267	
	scale 1:200 @A2	date Feb 24
drwn by CS		drawing no R/2487/13A