


PROPOSED GROUND FLOOR LAYOUT

4M

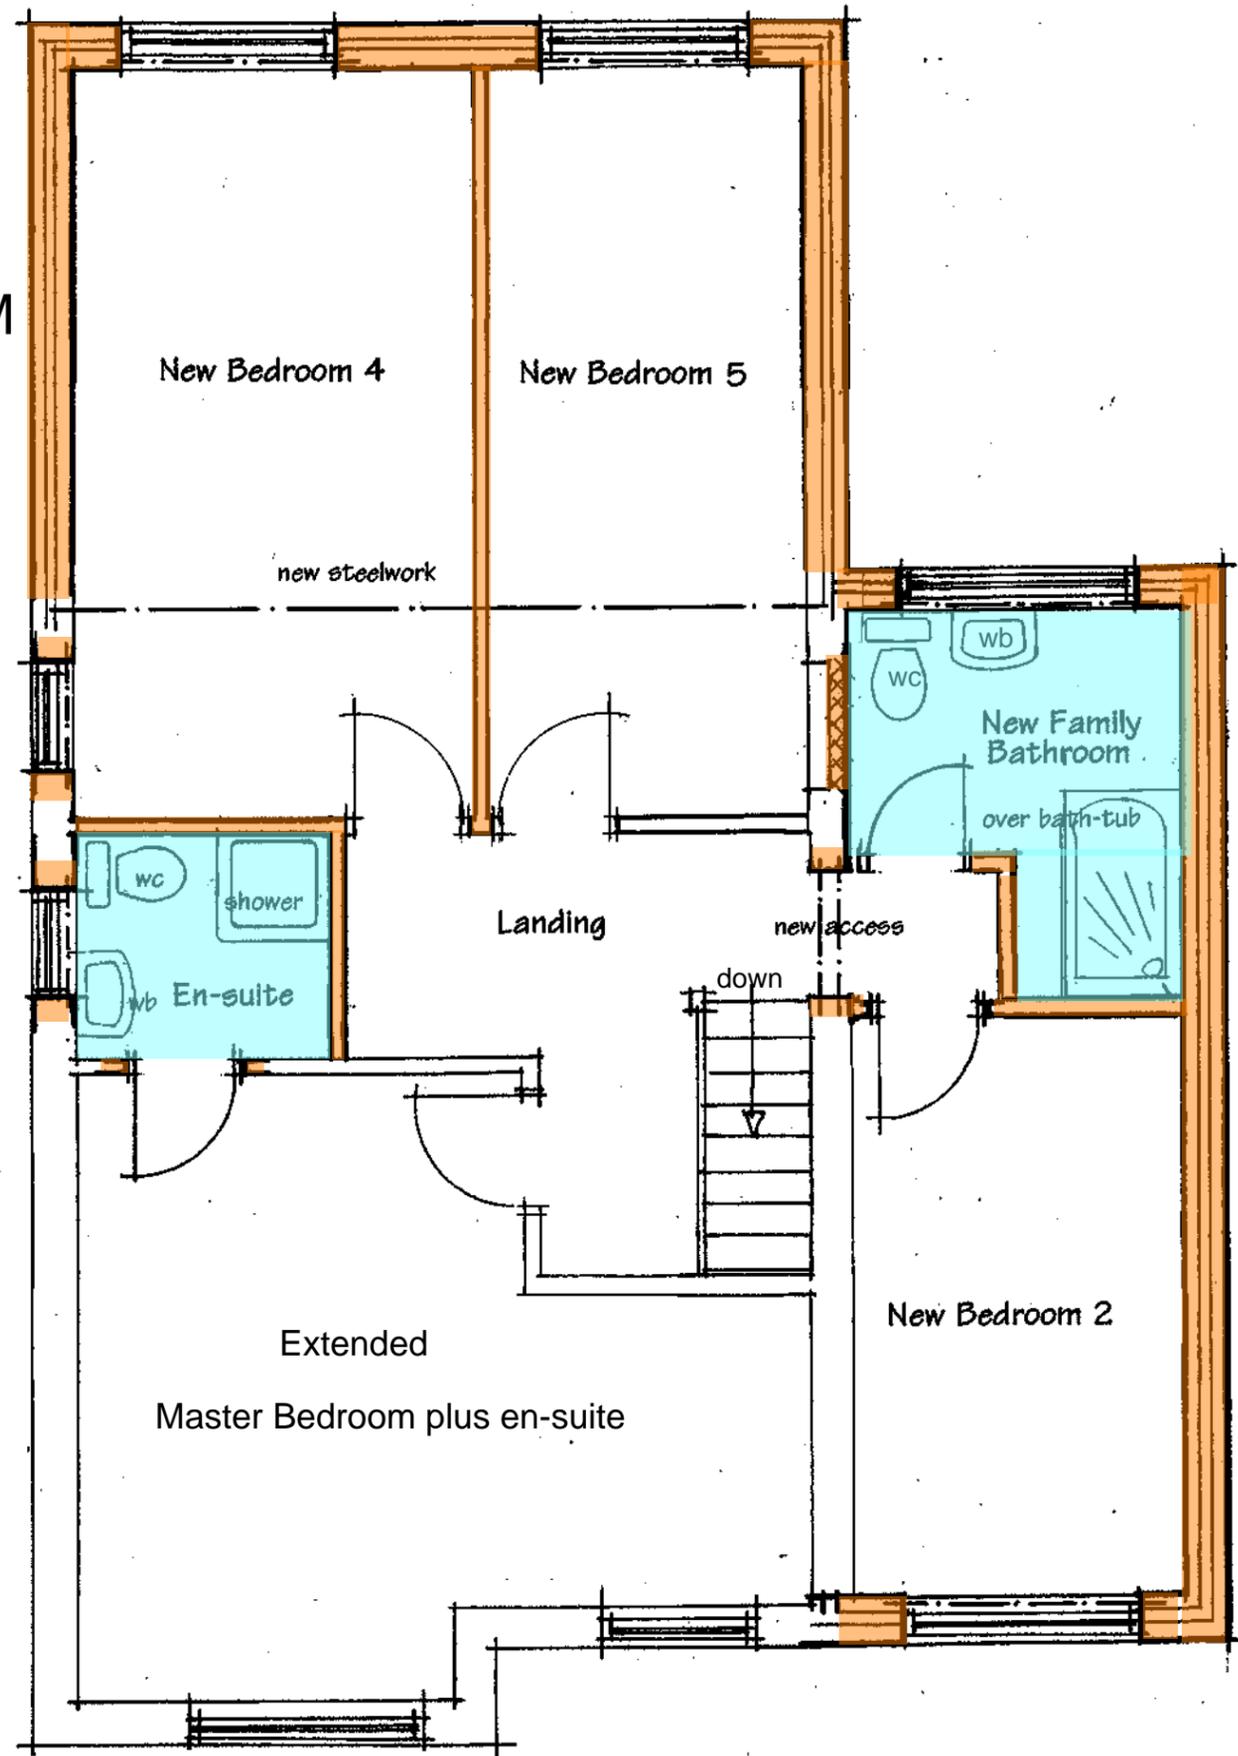

PROPOSED FIRST FLOOR LAYOUT