


render on blocks to match existing.

render on blocks to match existing.

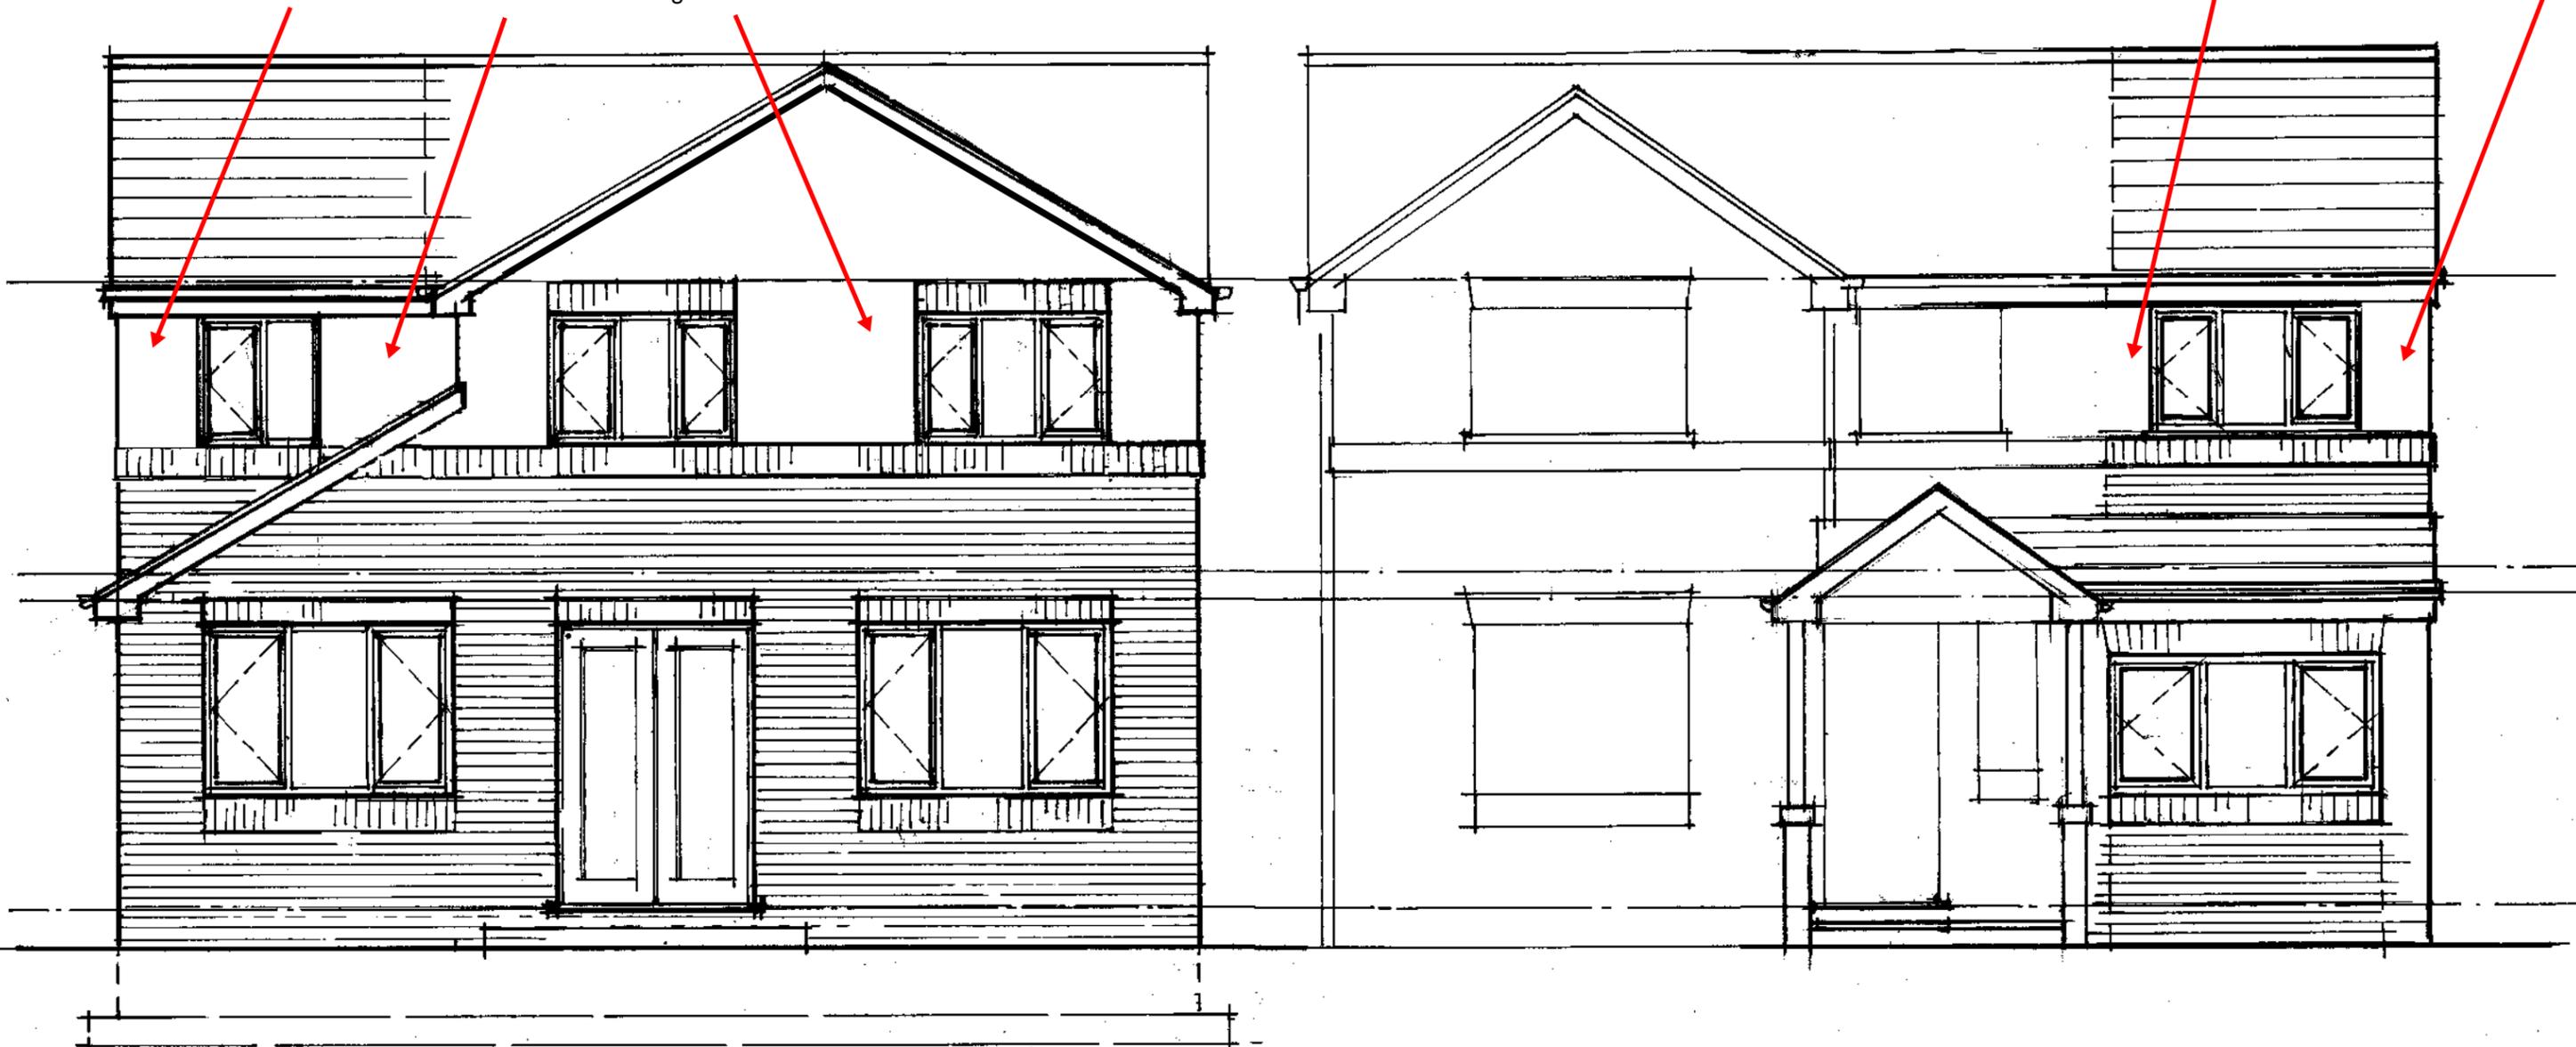

PROPOSED REAR ELEVATION
PROPOSED FRONT ELEVATION