

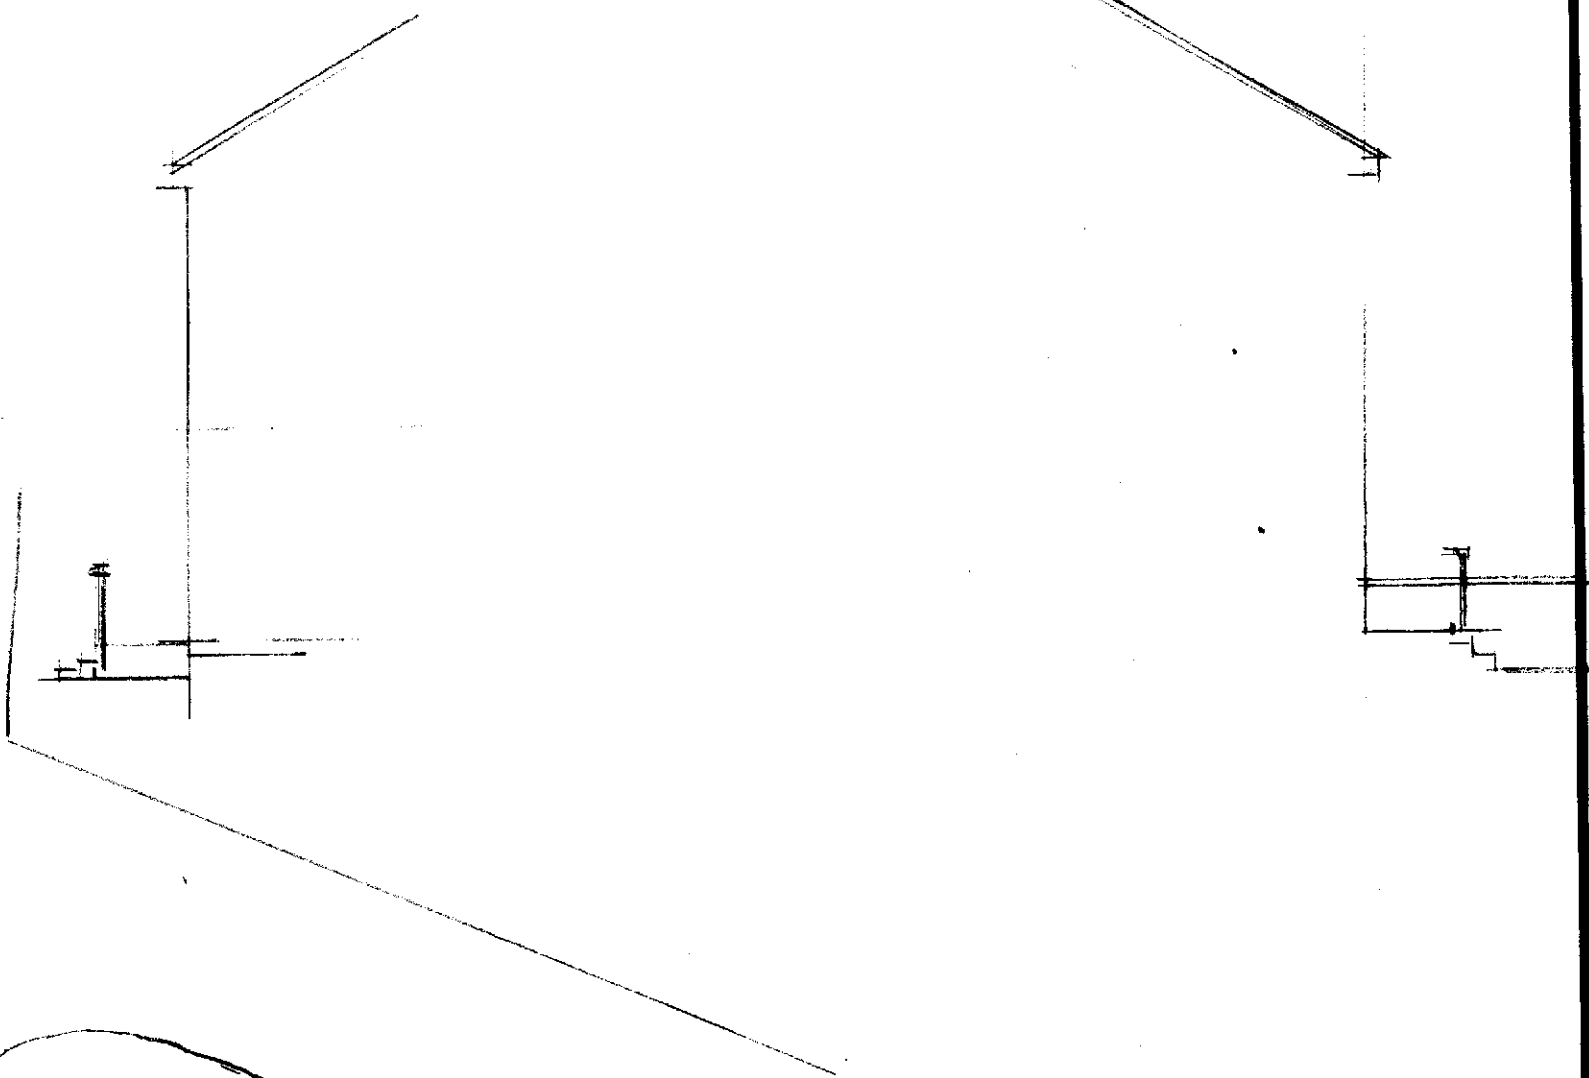


SIDE ELEVATION 1:100


SIDE ELEVATION 1:100

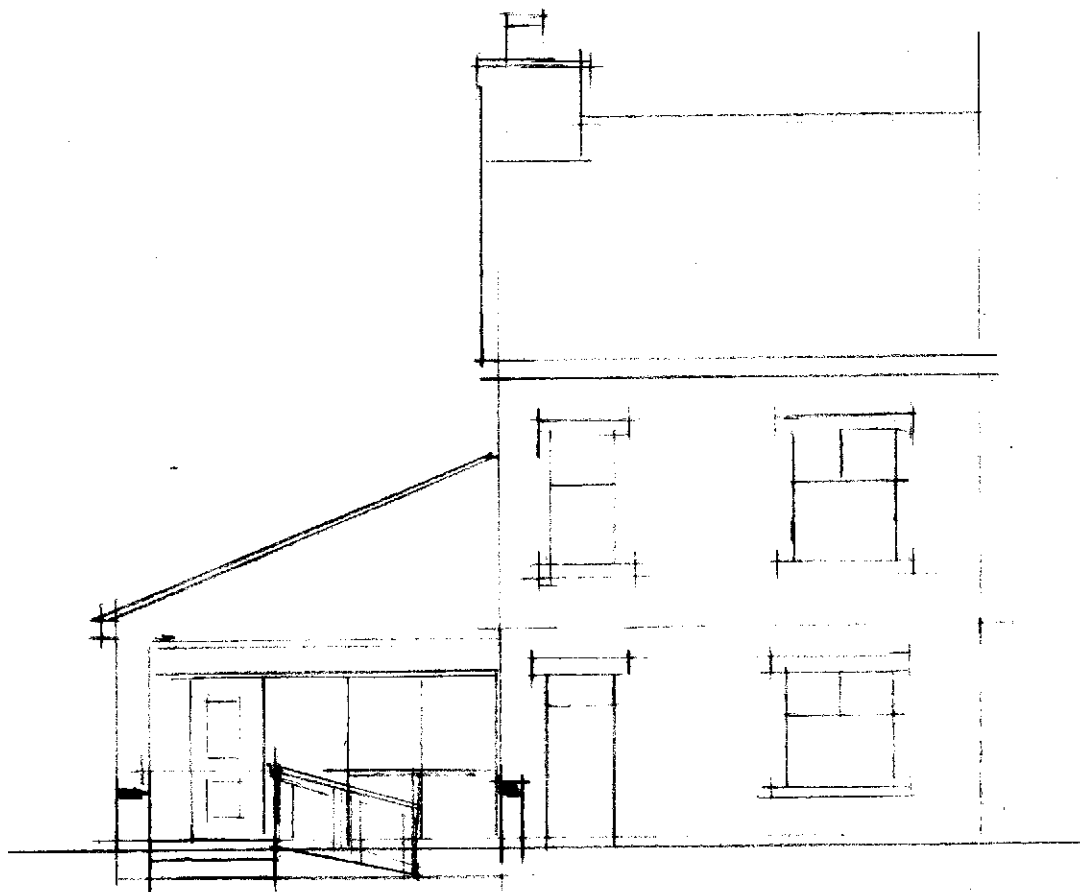

FRONT ELEVATION 1:100

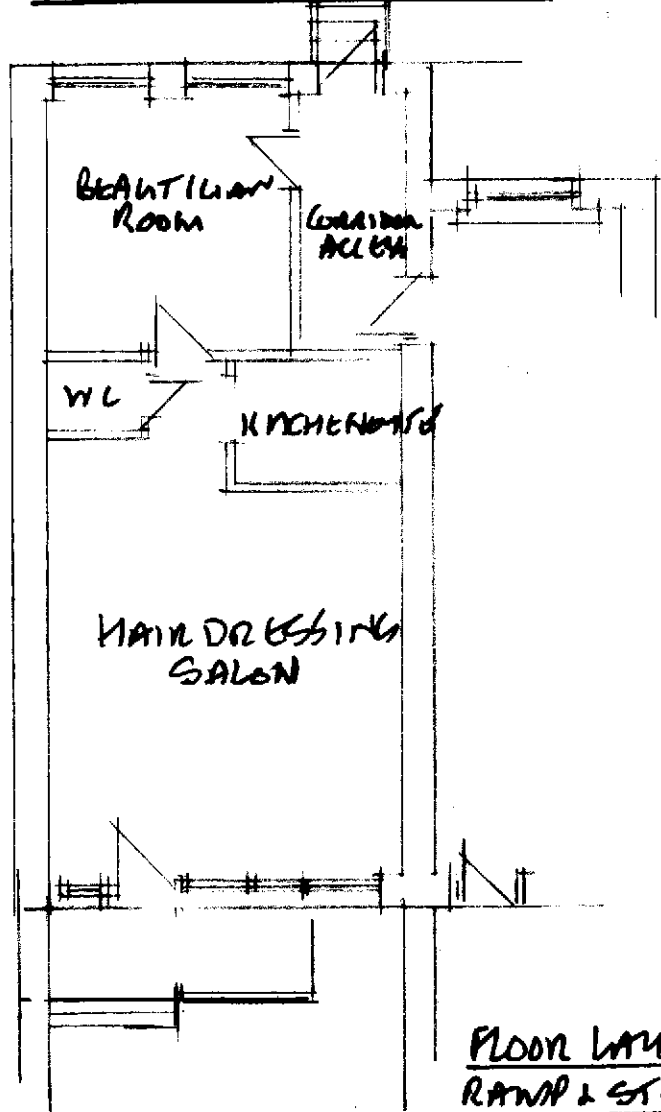

FLOOR PLAN WITH EXT RAMP & STAIRS 1:100

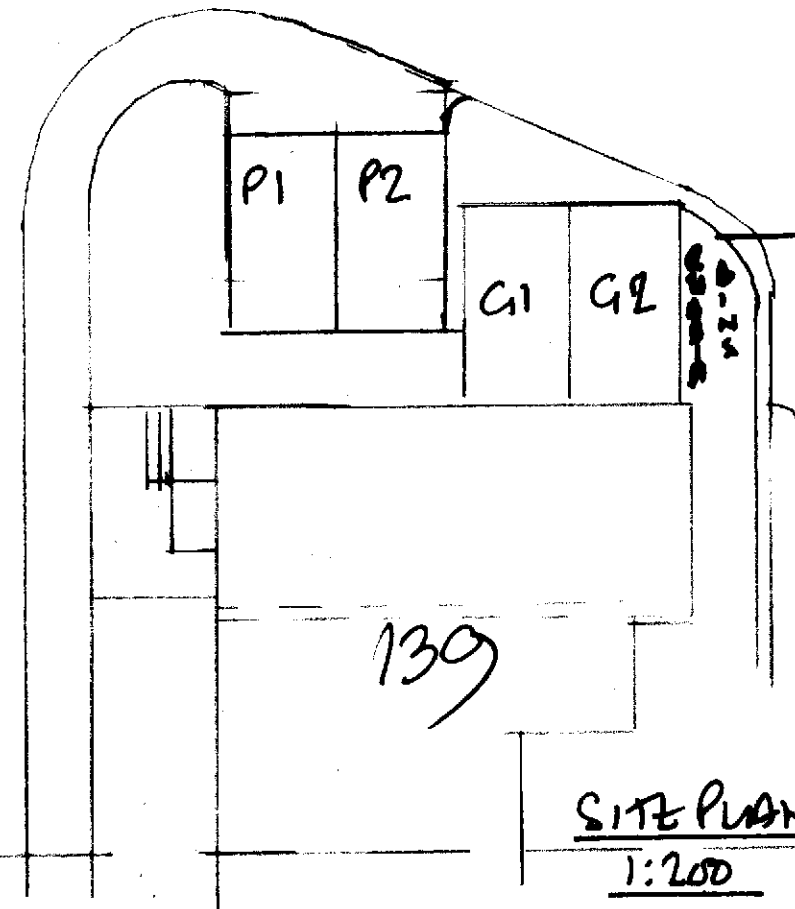

SITE PLAN 1:200

REFUSE STORAGE BIN SPACE (EXISTING TO BE RE-USG0)

- P1 - PARKING
- P2 - PARKING
- G1 - GARAGE
- G2 - GARAGE

STEP/RAMP ELEVATIONS AND PARKING MARK 139. CONVERSION LAWF CONVERSION IN DISCREPENCY.