

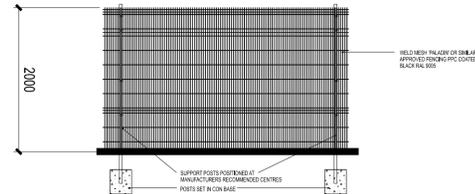




Notes:
 This drawing is the sole copyright of KPP Architects Ltd and reproduction in any form is forbidden unless permission is obtained in writing.
 Do not scale from this drawing. Any discrepancies on site should be brought to the attention of KPP Architects Ltd.
 Work and materials must comply with the current building regulations and codes of practice and be read in conjunction with building specifications and other sub-contractors information. All materials are to be installed in strict accordance with the recommendations of the manufacturers.

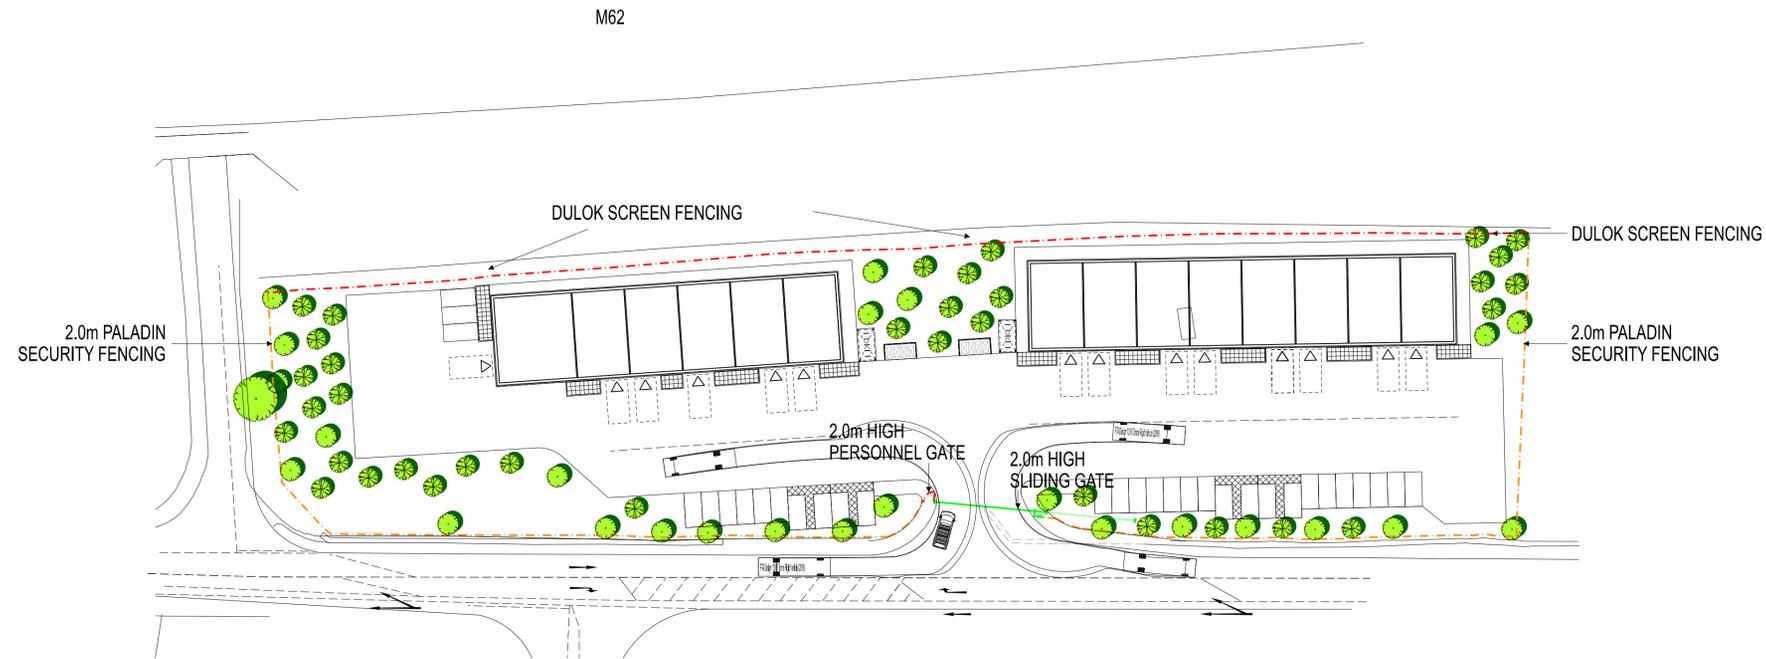

PALADIN FENCE (COLOUR BLACK)
 SCALE 1:50
 (REFER TO PLAN ABOVE FOR LOCATION)

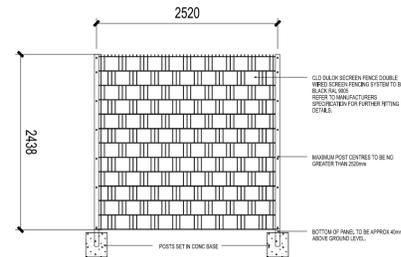

DULOK SCREENFENCE (COLOUR BLACK)
 SCALE 1:50
 (REFER TO PLAN ABOVE FOR LOCATION)

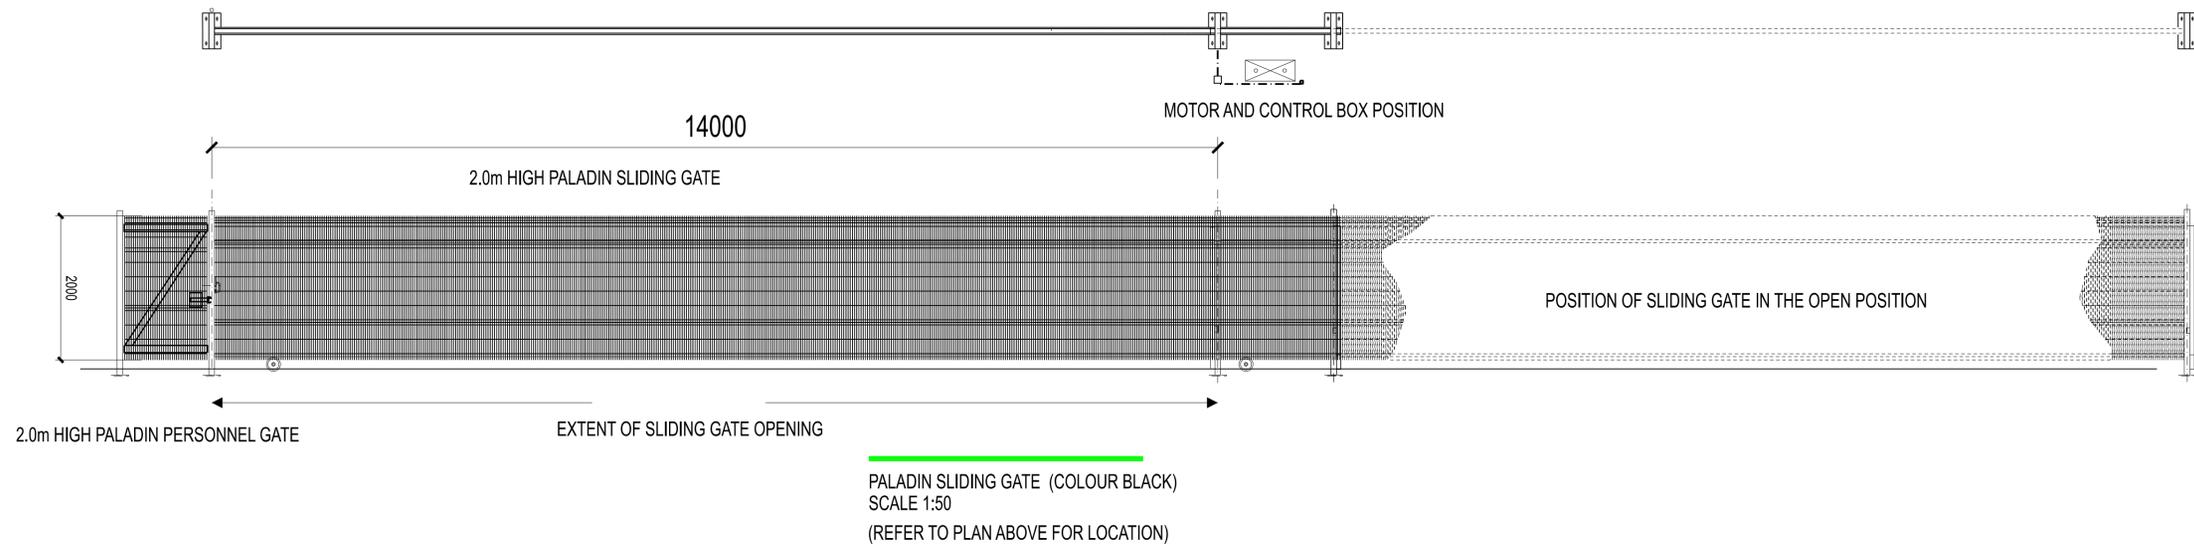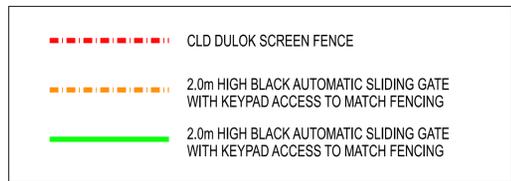

Rev	Description	By	Chkd	Date

Client
FRANK MARSHALL ESTATES

Project Title
WAPPY SPRINGS, HUDDERSFIELD

Drawing Title
FENCING & GATE DETAIL

KPP ARCHITECTS
 Lodge House
 12 Town Street
 Horsforth, Leeds LS184RJ
 T : +44 (0) 113 2390460
 E : architects@kpp-leeds.co.uk
 W : www.kpp-leeds.co.uk

Scale	Size	Date	Drawn	Checked
1:500	A1	NOV'25	GK	.

Status	Number	Rev
PLANNING	2278	.
KPP Job No	2278	Rev
Number	2012	