



DO NOT SCALE

DESIGNERS HAZARD IDENTIFICATION

IT IS ASSUMED THAT ALL WORKS WILL BE UNDERTAKEN BY A COMPETENT CONTRACTOR WORKING, WHERE APPROPRIATE, TO AN APPROVED METHOD STATEMENT. IN ADDITION TO THE HAZARDS TYPICALLY ASSOCIATED WITH THE TYPES OF CONSTRUCTION DETAILED ON THIS DRAWING, ANY KNOWN ABNORMAL HAZARDS SPECIFIC TO THIS SCHEME HAVE BEEN IDENTIFIED.




ABNORMAL HAZARD REFERENCE

NOTES

- DO NOT SCALE FROM THIS DRAWING.
- THIS DRAWING IS TO BE REPRODUCED IN COLOUR.
- IF ANY DISCREPANCIES ARE FOUND IN THIS DRAWING, PLEASE REPORT TO DUDLEYS CONSULTING ENGINEERS.
- THIS DRAWING HAS BEEN ORIENTATED TO OS BRITISH NATIONAL GRID (EPSG:27700 OSGB36). EXISTING SURVEY STATIONS ARE SHOWN ON THE TOPOGRAPHICAL SURVEY.
- THIS DRAWING IS BASED ON THE FOLLOWING INFORMATION:
  - P20-01094-MET-EXT-XX-TOP-M2-G-001 - TOPOGRAPHICAL SURVEY BY MET GEO ENVIRONMENTAL DATED OCT 2020.
  - 3002 - SITE LAYOUT PLAN BY KPP DATED SEP 2025.
- ALL WORK TO BE UNDERTAKEN IN ACCORDANCE WITH THE CURRENT EDITION OF THE BUILDING REGULATIONS, SEWERAGE SECTOR CODES OF PRACTICE, AND THE RELEVANT LOCAL HIGHWAY AUTHORITY STANDARDS.

KEY

- SITE BOUNDARY
- TEMPORARY IMPERMEABLE AREA, TOTAL: 0.604ha
- PROPOSED TEMPORARY SILT TRAP FENCING
- PROPOSED TEMPORARY DETENTION BASIN
- PROPOSED TEMPORARY SURFACE WATER DRAIN
- PROPOSED TEMPORARY SURFACE WATER PPIC
- EXISTING CULVERTED WATERCOURSE
- PROPOSED MANHOLE ON WATERCOURSE

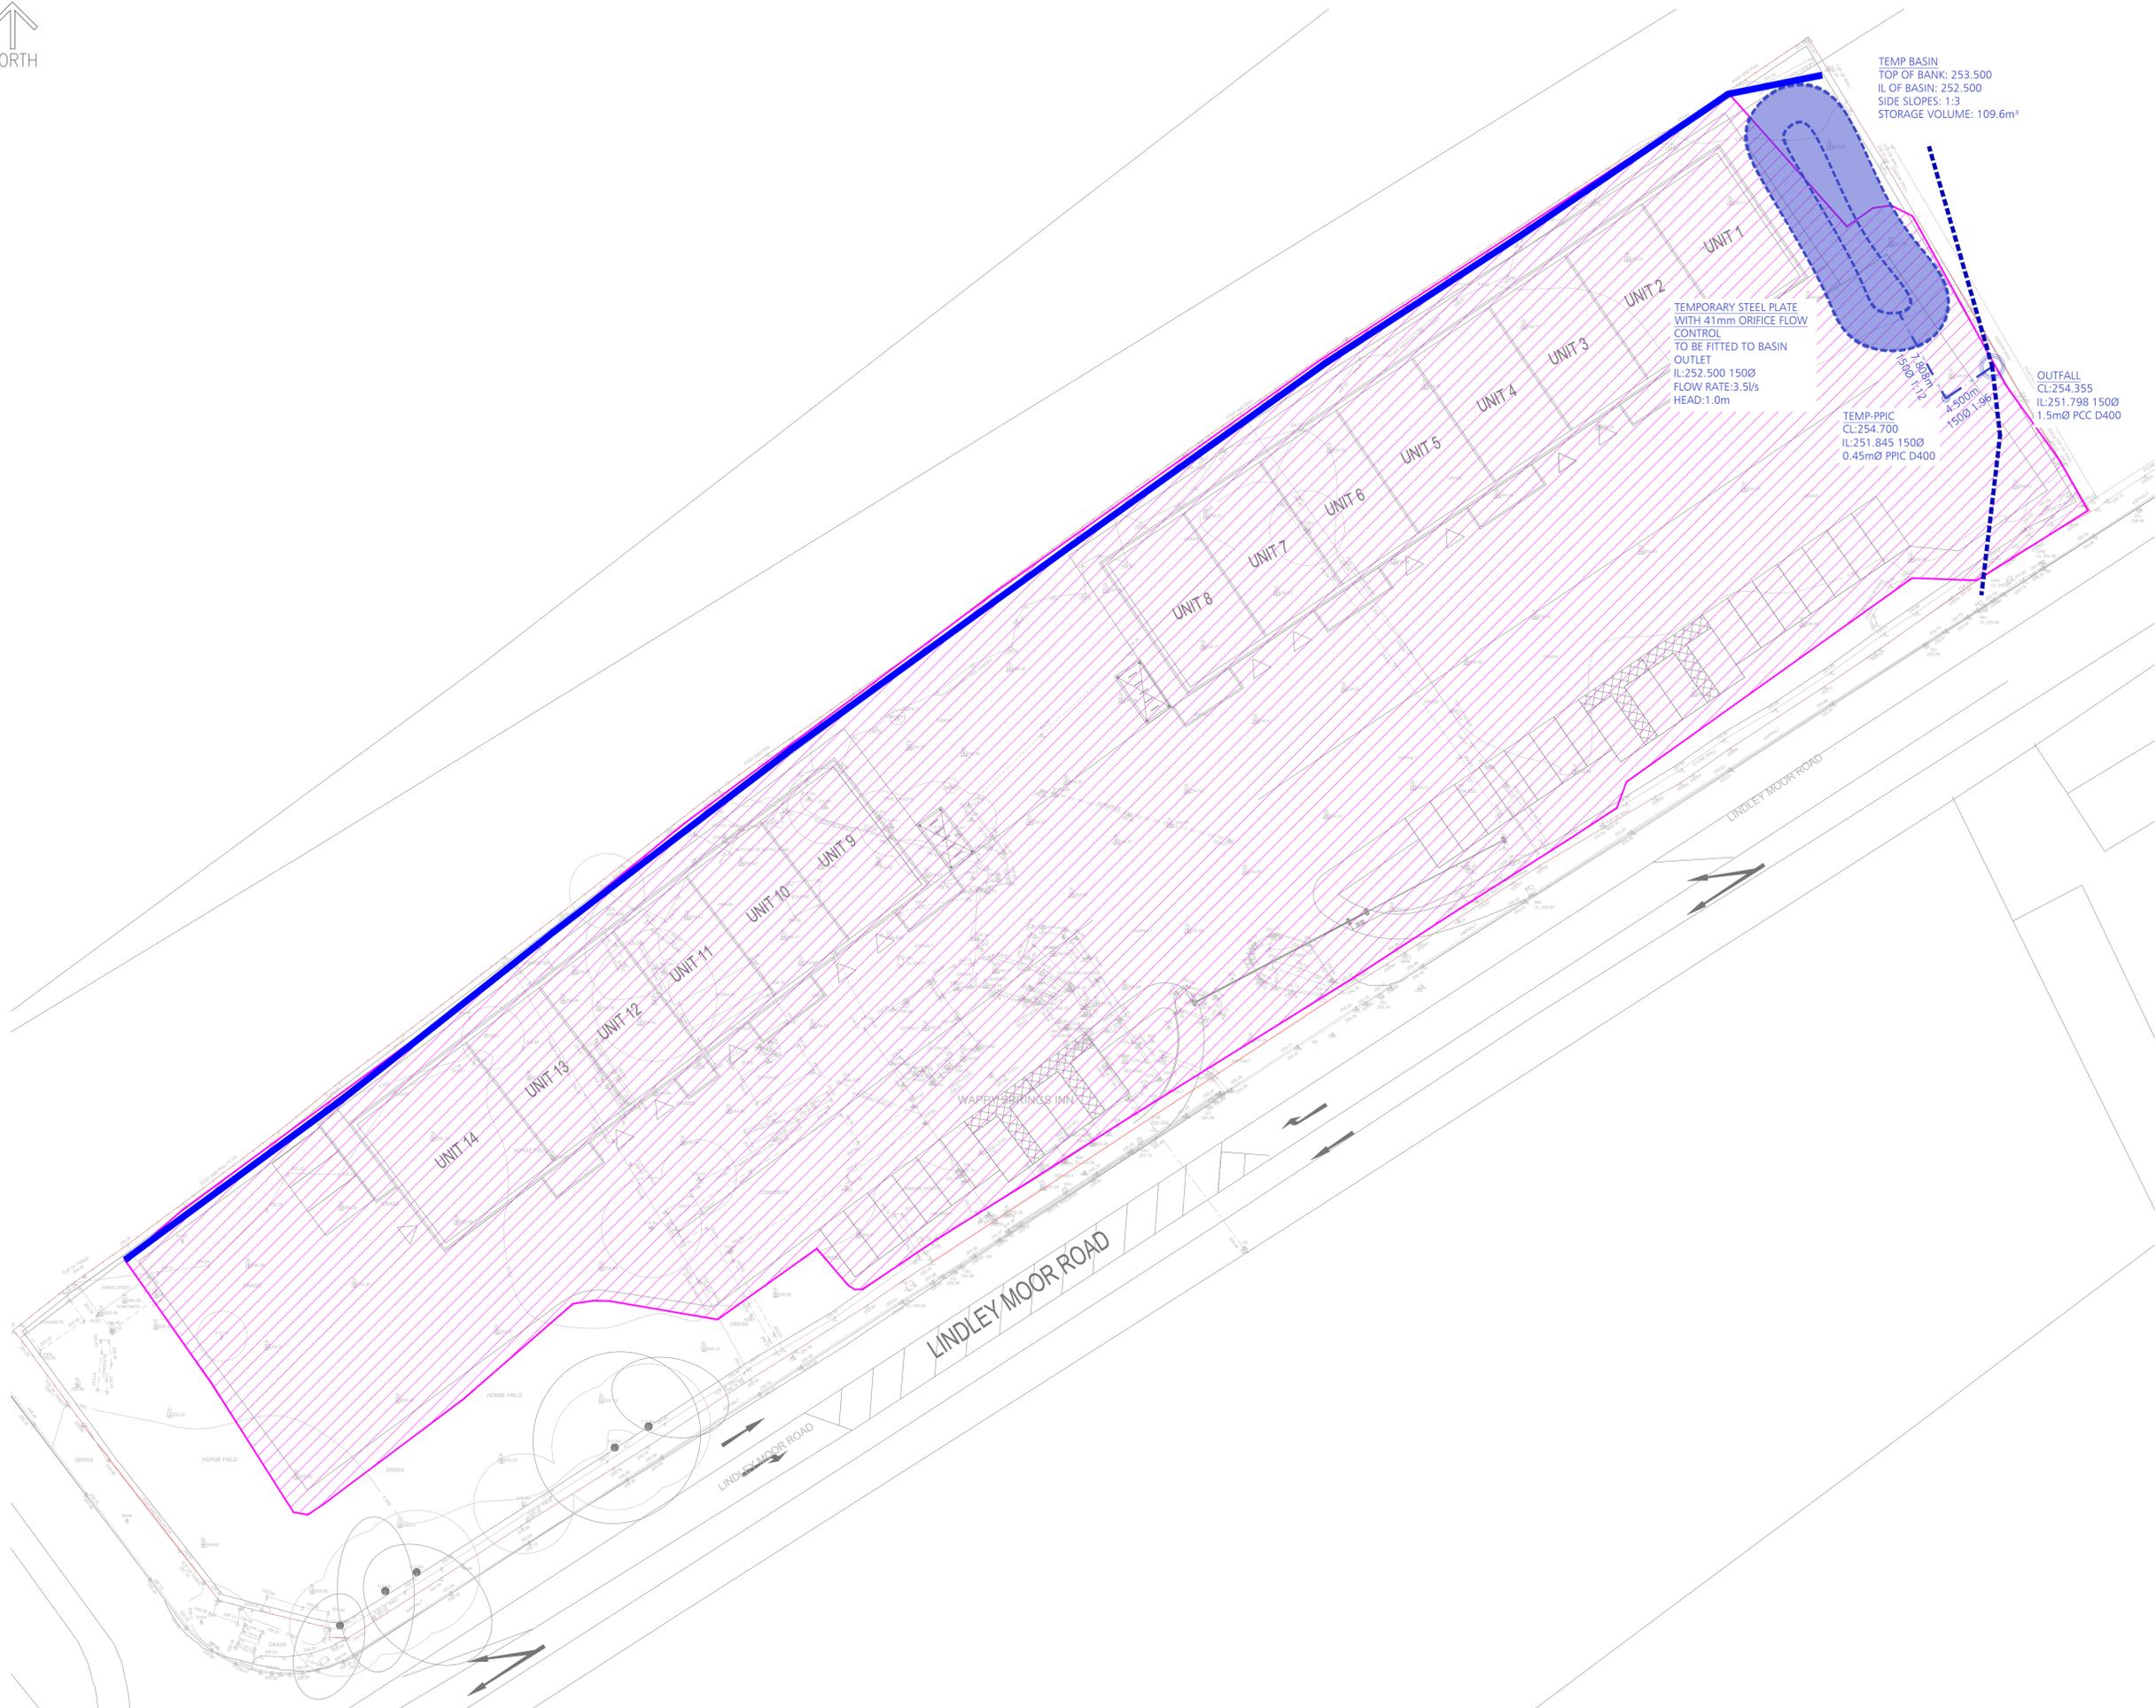

17.10.25	PRELIMINARY ISSUE	JA	PD	POT
DATE	REVISION DESCRIPTION	BY	CHK.	REV.

**DUDLEYS** CONSULTING ENGINEERS  
 Title House  
 35 Town Street  
 Leeds, LS18 5JU  
 0113 258 3611  
 info@dudleys.co.uk

PROJECT  
**WAPPY SPRINGS  
 HUDDERSFIELD, HD3 3TD**

TITLE  
**CONSTRUCTION PHASE  
 DRAINAGE STRATEGY**

SCALE	PAPER	STAGE	STATUS
1:250	A1	PRELIMINARY	

DRAWING NO.	REV.
20392-DCE-XX-XX-D-C-102	P01