


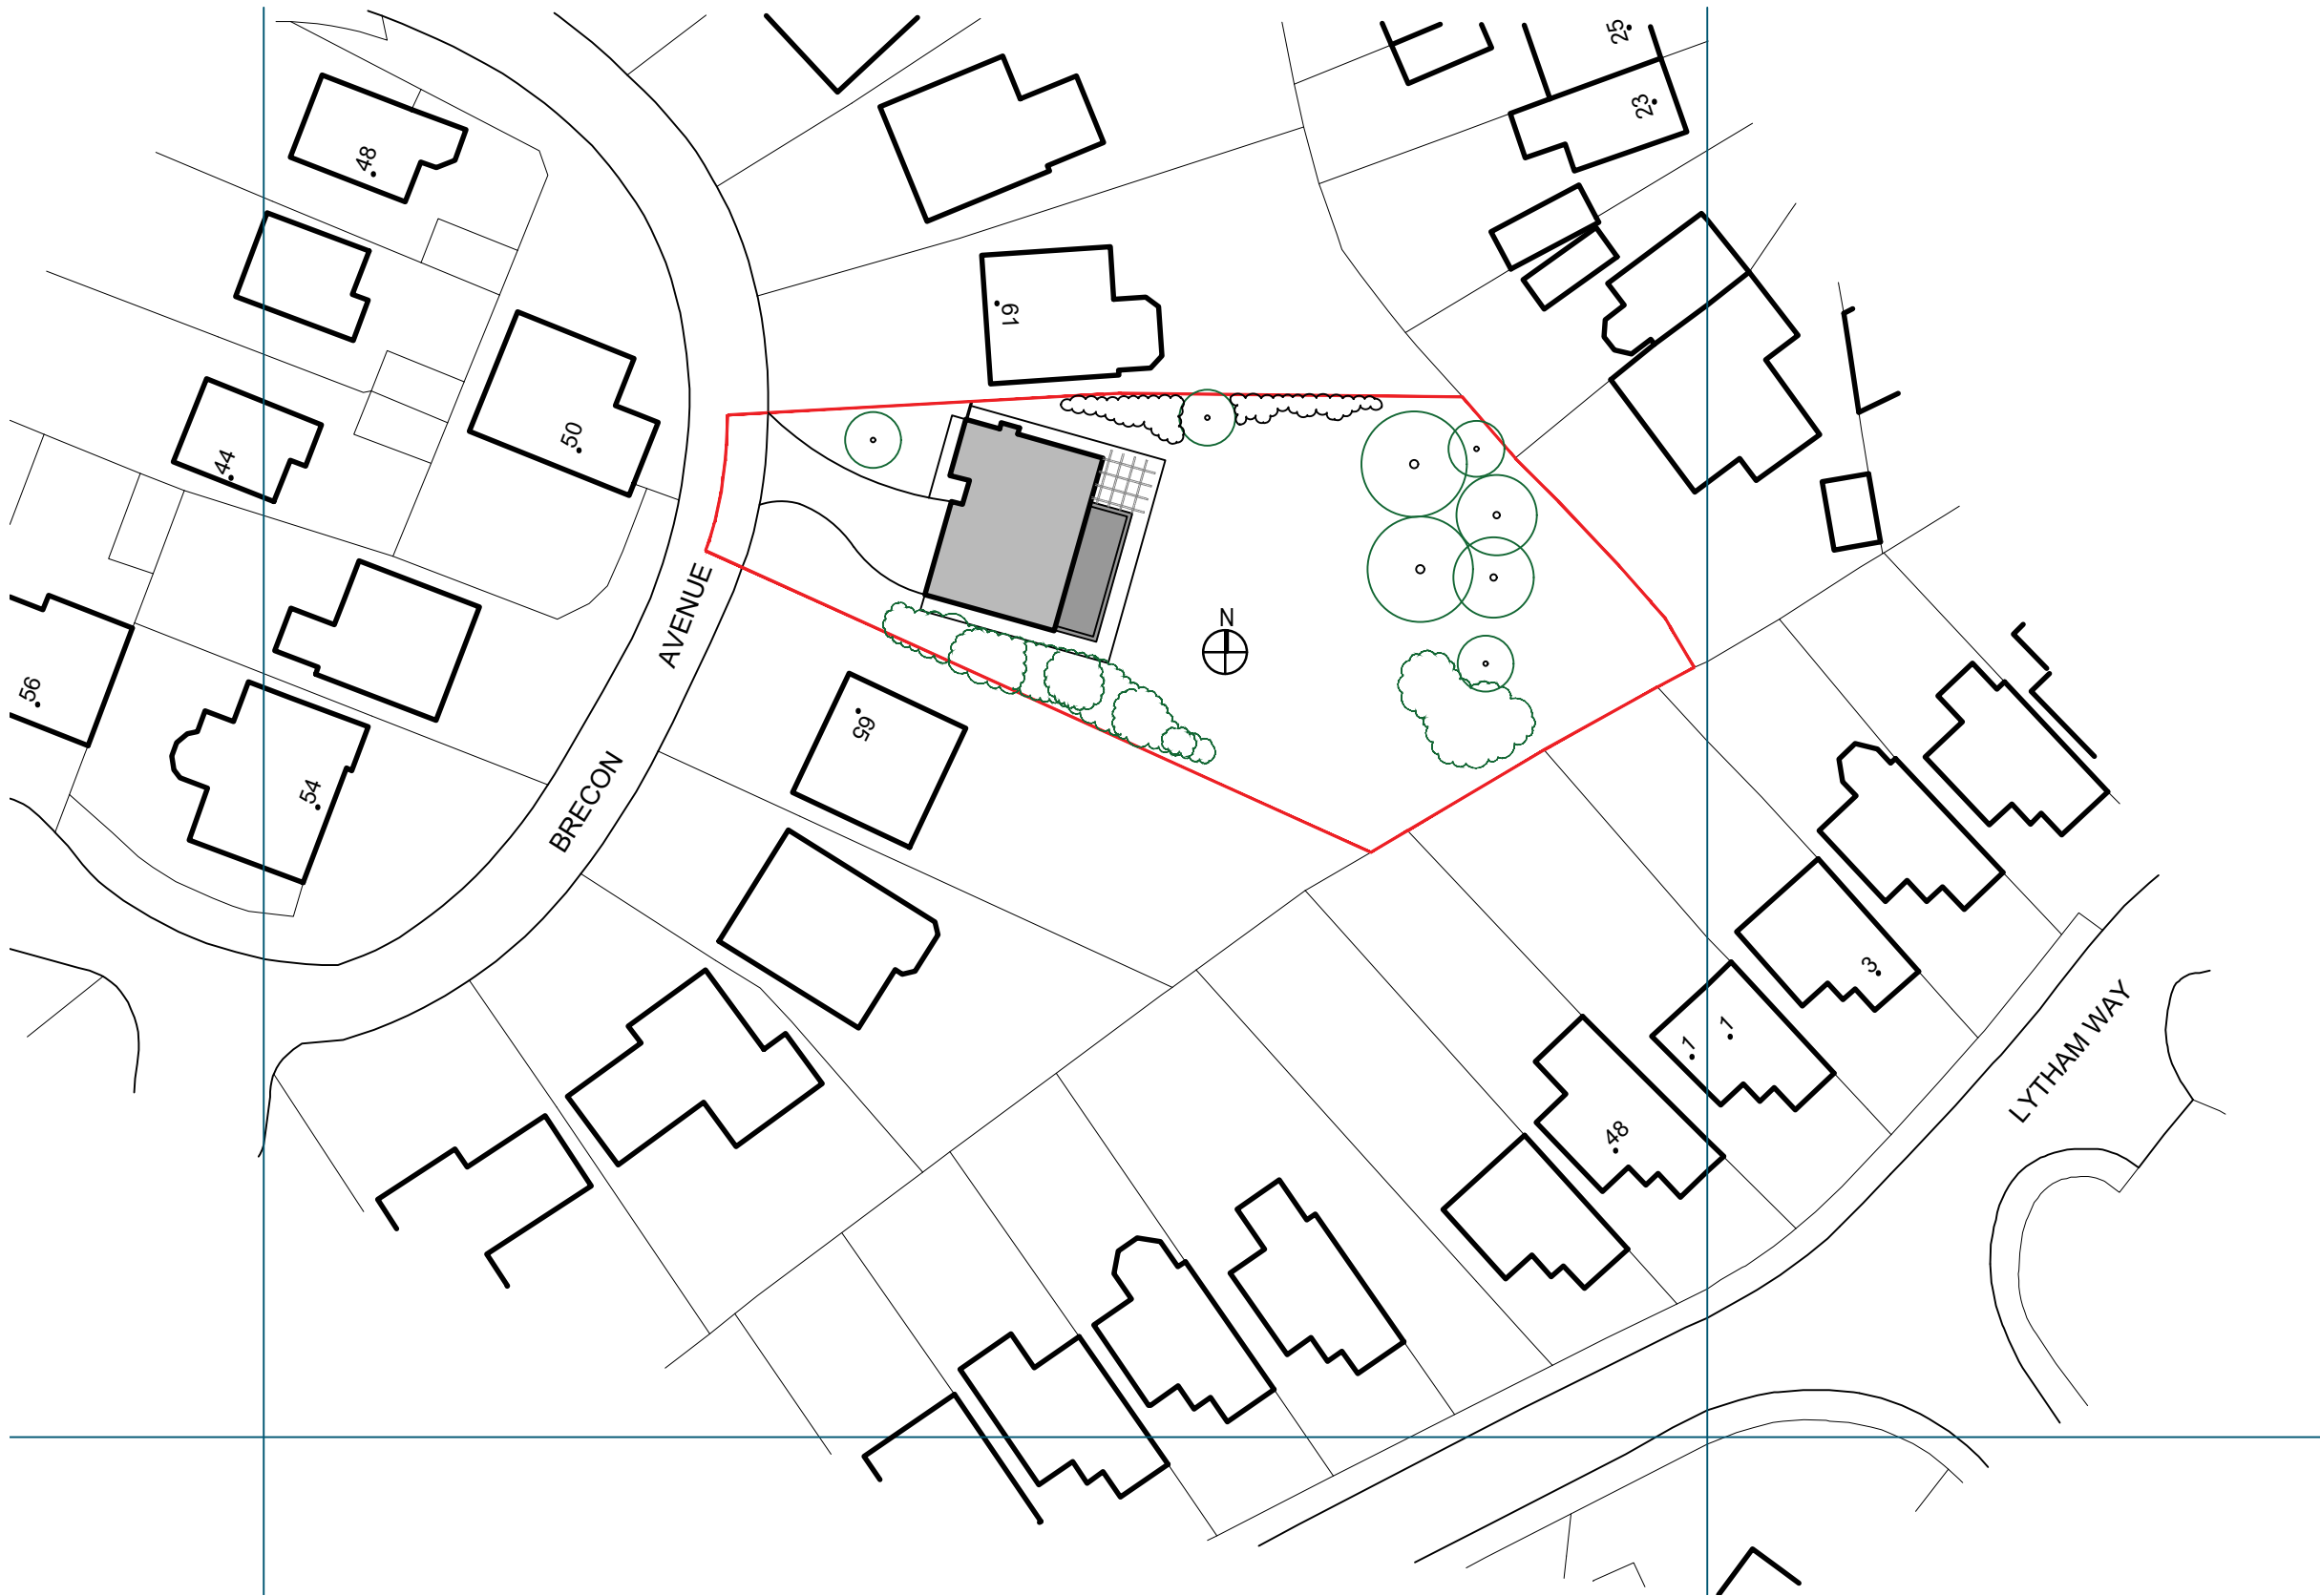

SITE LAYOUT
scale 1:500 @ A3

Notes:
Contractor to check dimensions and notify any discrepancies or errors to
MDA Architects Limited immediately.
Work to figured dimensions only. Do not scale. © All Rights Reserved.

Health and Safety Note:
The details on this drawing have been prepared on the assumption that a competent contractor
will be carrying out the works. If the contractor(s) considers that there is insufficient Health and
Safety information on this drawing, this should immediately be brought to the attention of the
designer.

PLANNING

rev	description	drawn	auth	date
-----	-------------	-------	------	------

MORETON DEAKIN ASSOCIATES
architecture

the turret
valley road
hebdon bridge
west yorkshire
hx7 7bz
tel: +44(0) 1422 844762
fax: +44(0) 1422845758
email: info@mdaarchitects.co.uk

client

CRAN

project

63 BRECON Av.
HUDDERSFIELD

project no

4160

drawing no

PL-01-108

date drawn

Aug 2025

rev

-

description -

SITE LAYOUT

scale

1:50 @ A3

drawn by

GRT

authorised by

SMD

THIS DRAWING MAY ONLY BE SCALED FOR PLANNING PURPOSES NOT
FOR CONSTRUCTION

All written/scaled dimensions, setting out, levels floor areas etc. are subject to
verification by Contractor(s) on site.

This drawing and design are © Copyright Moreton Deakin Associates Ltd. No
reproduction or alteration is permitted without written consent.

This drawing where applicable must be read in conjunction with other relevant
specifications and drawings