




Ground Floor Plan

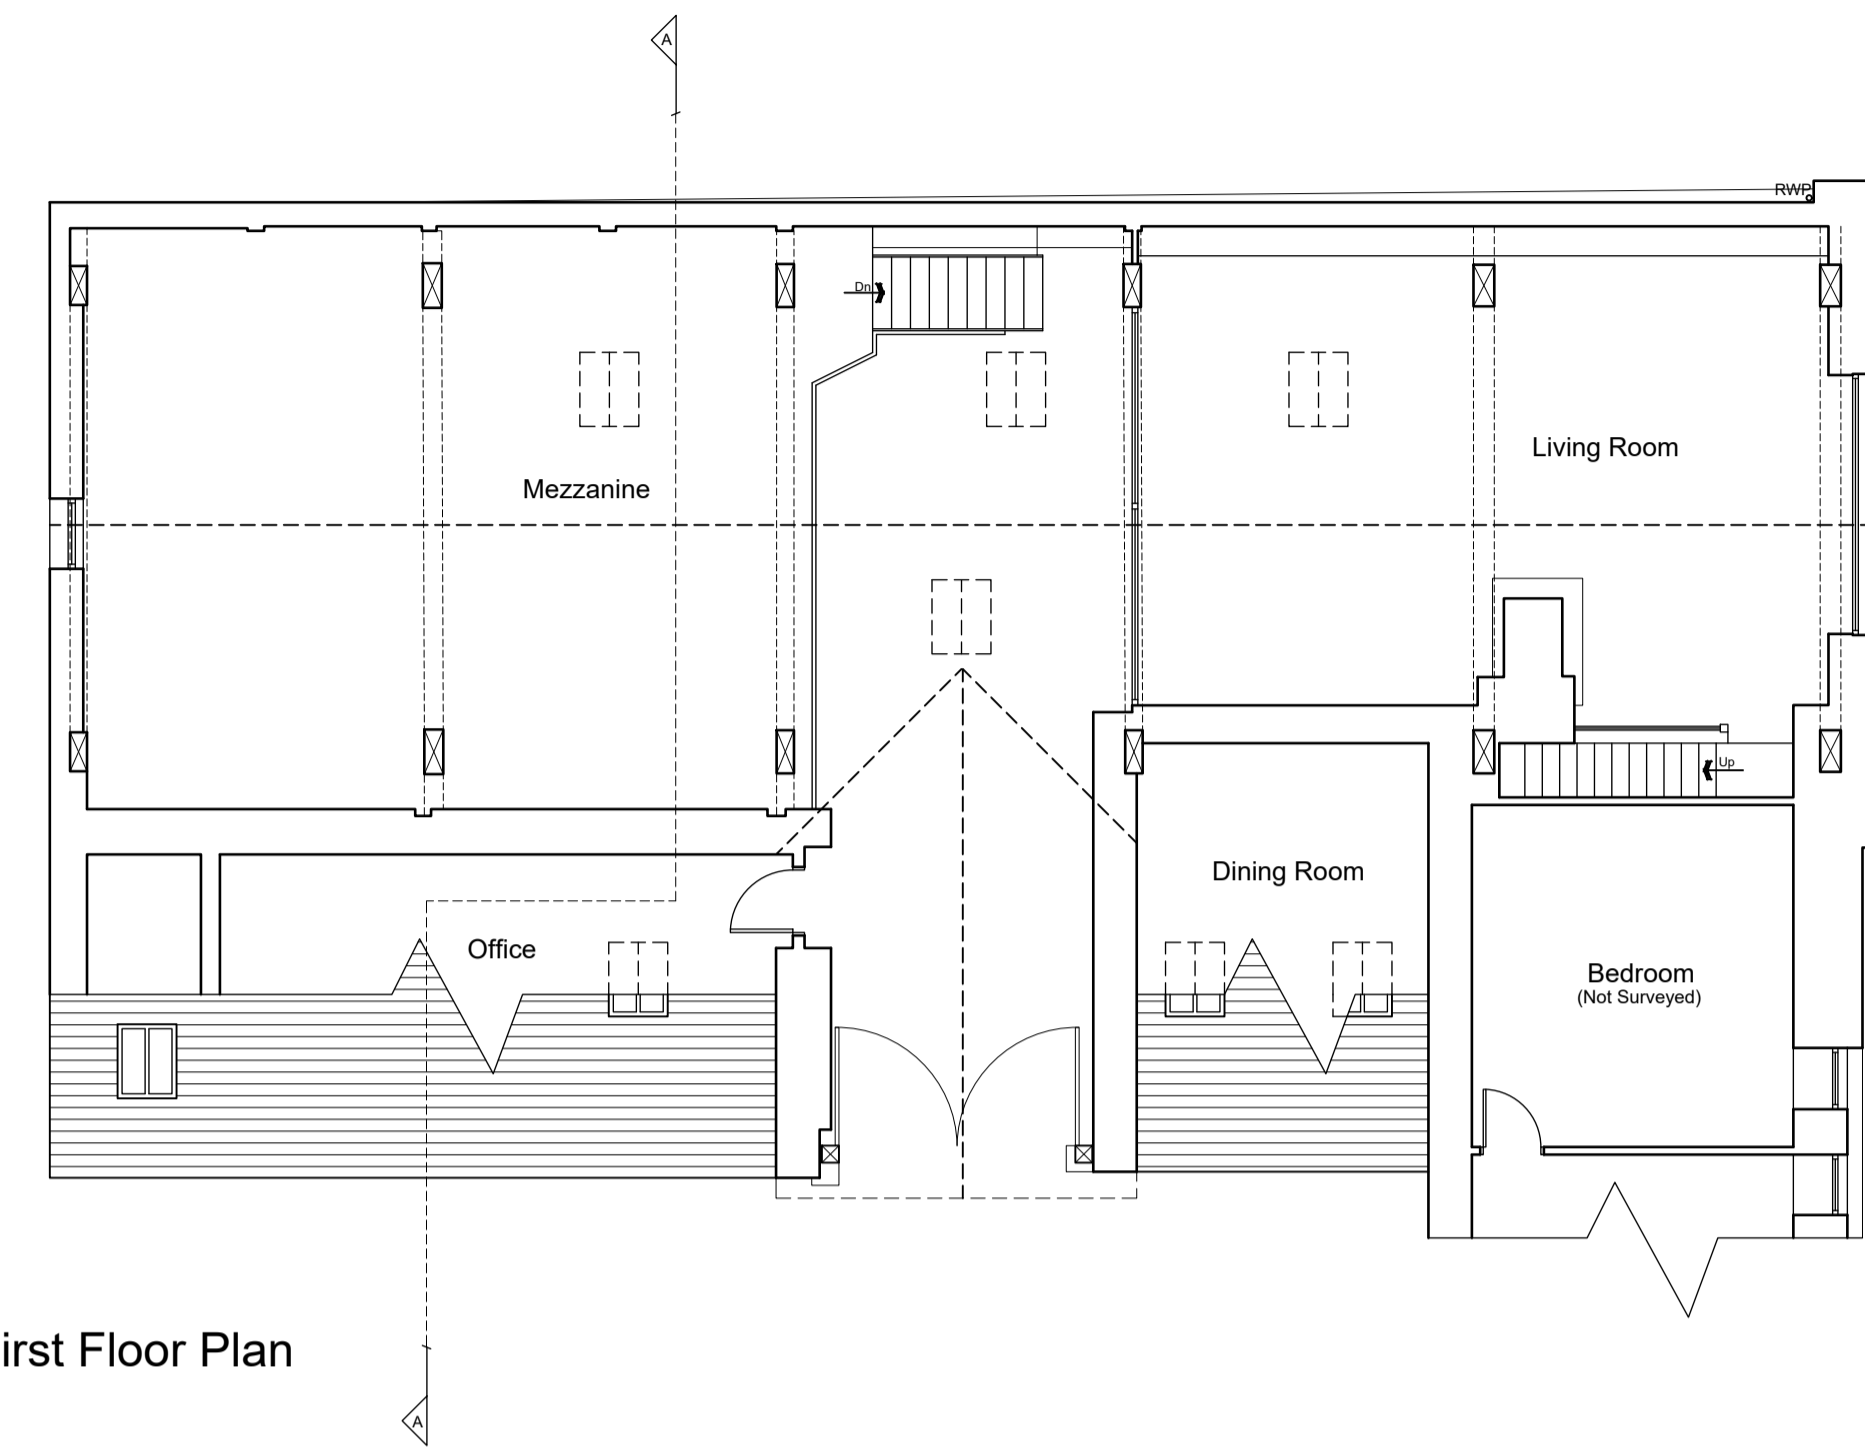


First Floor Plan

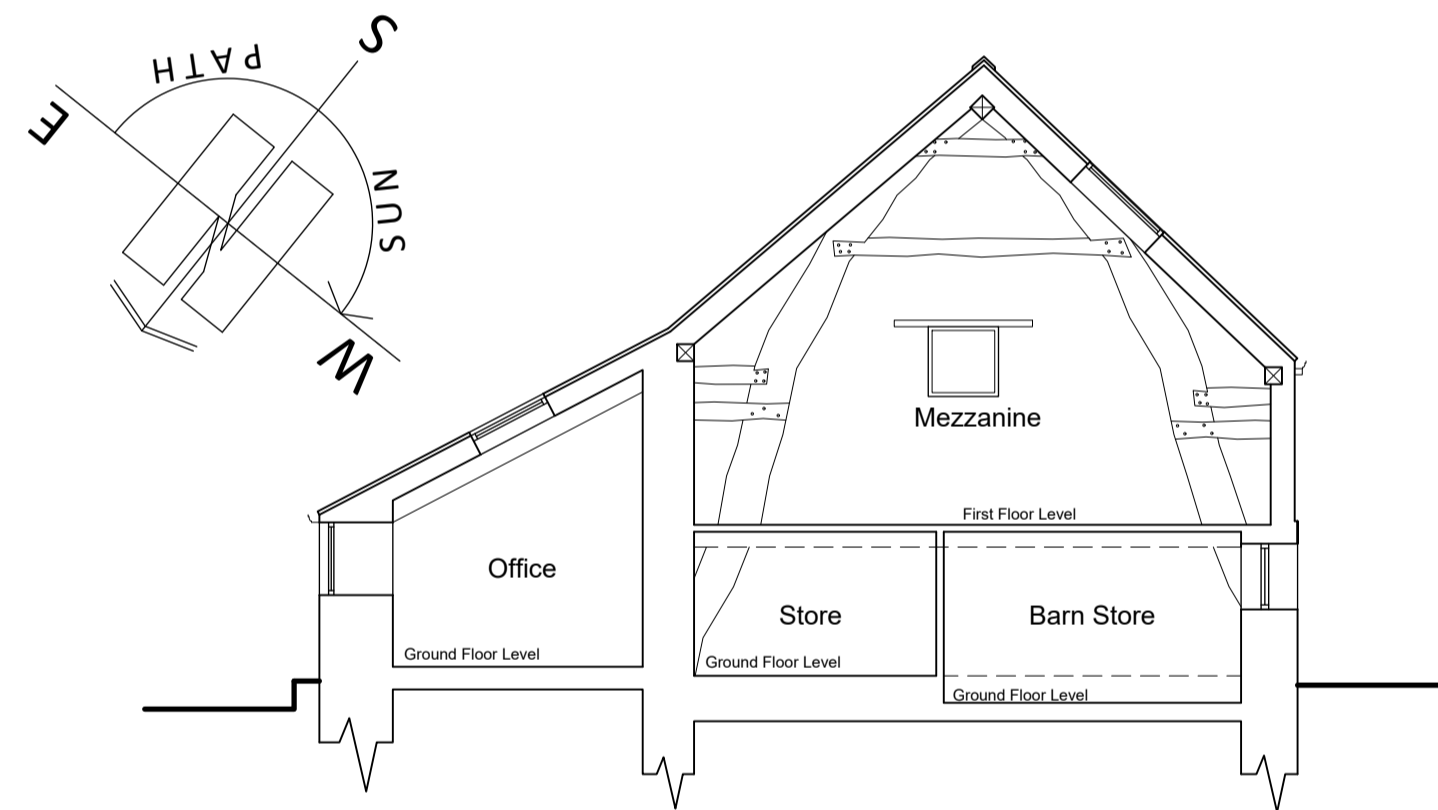


Section A-A

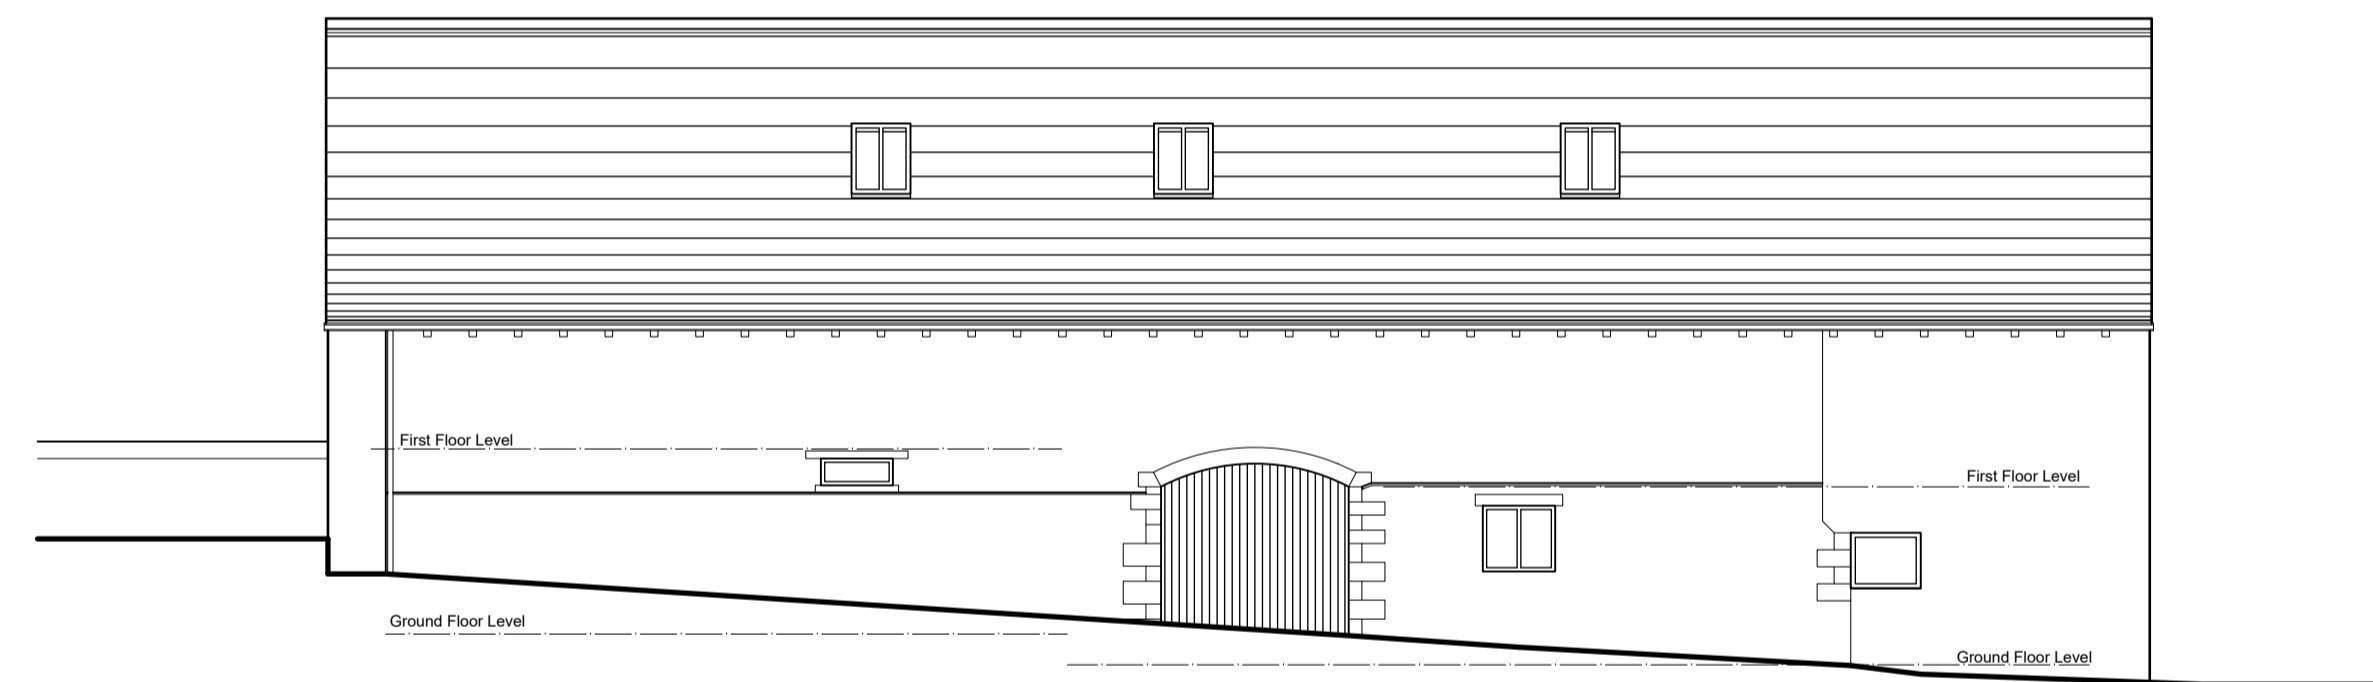

South Elevation
(rear)

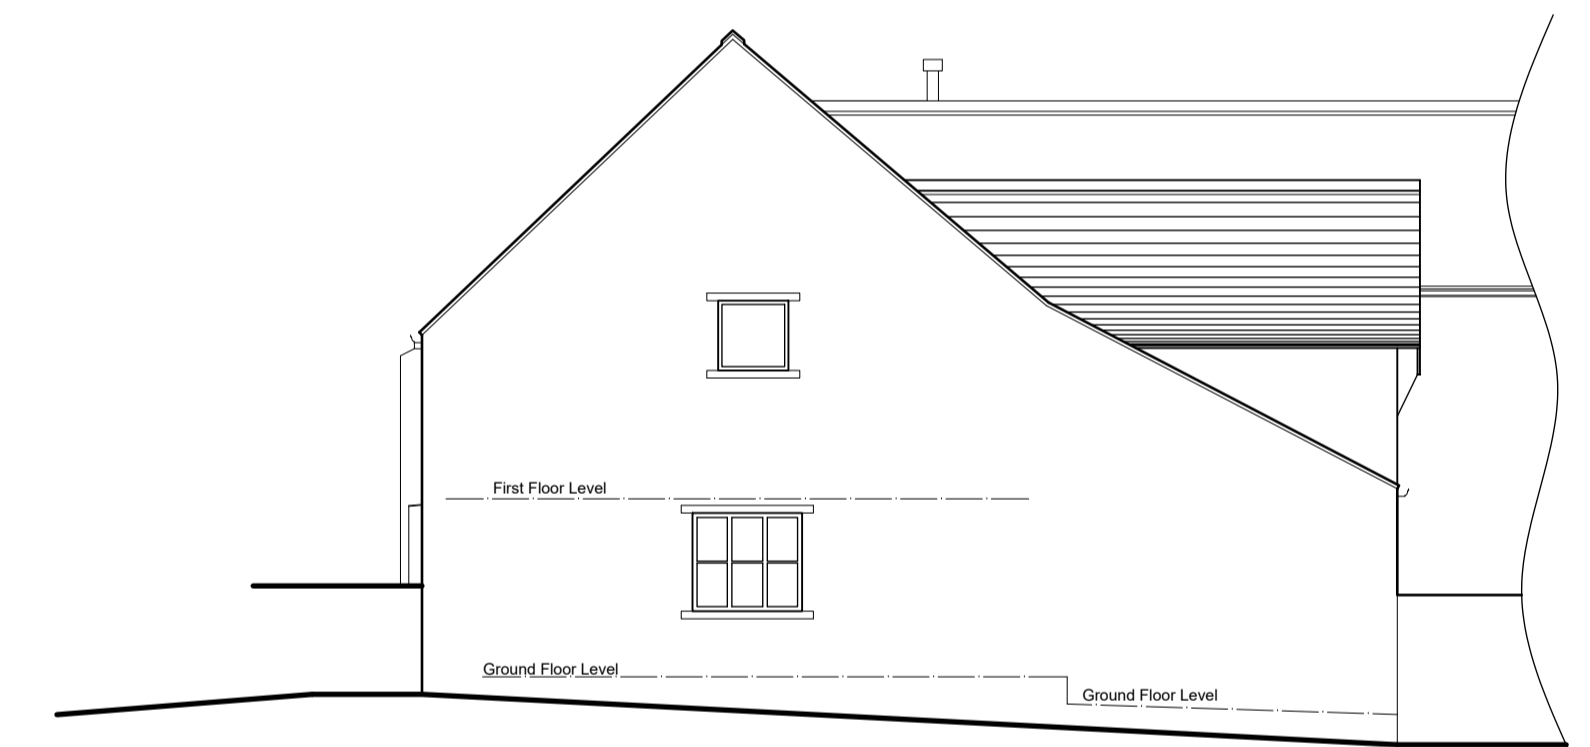


East Elevation
(side)

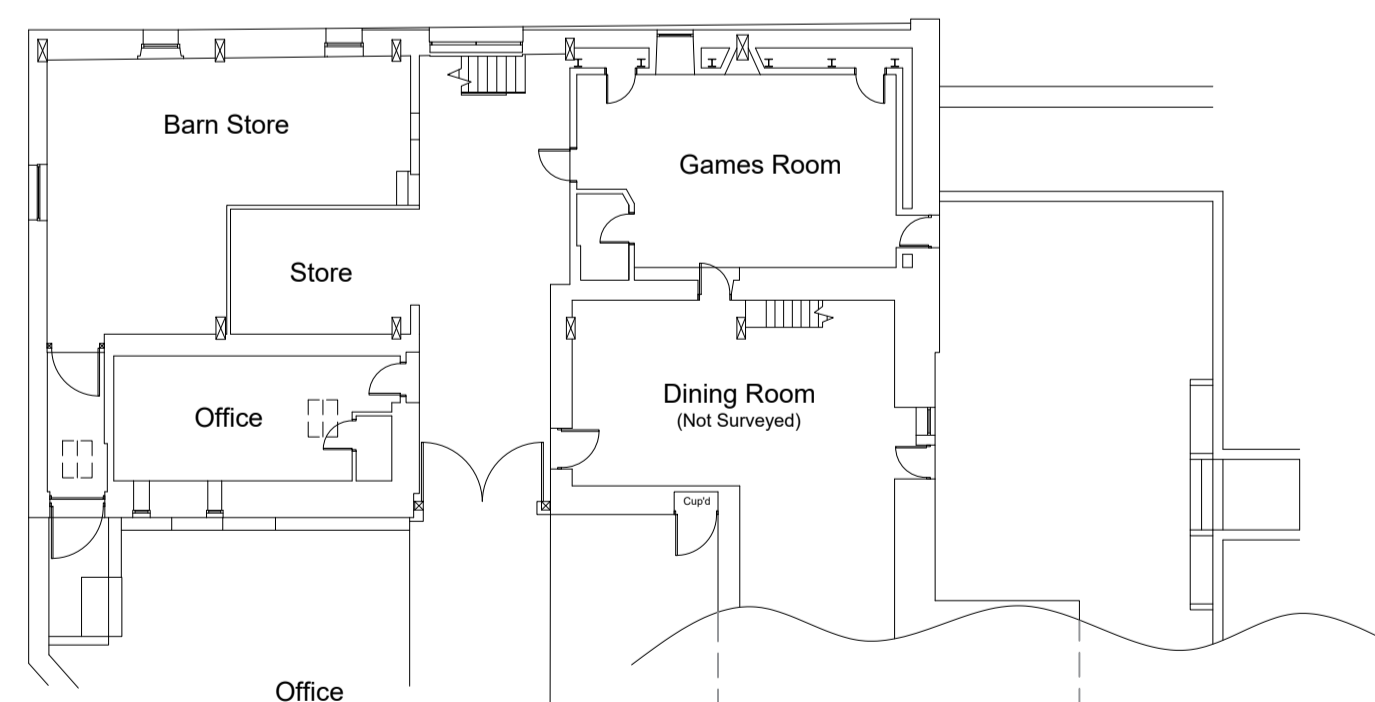

Full Ground Floor Plan
1:200 @ A1



North Elevation
(front)

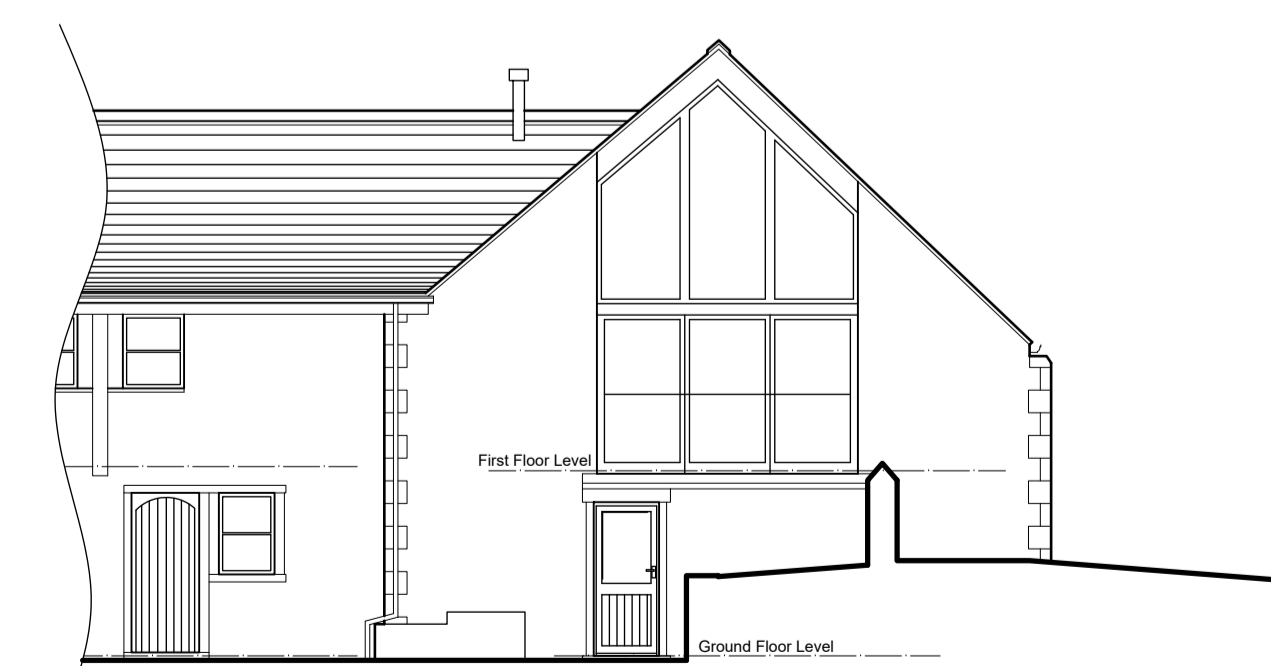

West Elevation
(side)

