

ARCHITECTURE | PLANNING | DESIGN

Malkin Farm
Brow Lane
Holmfirth
HD9 2RJ
07946872499
paul@paulmatthewsarchitectural.co.uk
www.paulmatthewsarchitectural.co.uk




Company Registration Number: 09898149 – Company
Registered in England and Wales

Do not scale from drawing, use figured
dimensions only.

All dimensions must be checked and verified on
site prior to commencement
of works and architect to be notified of any
discrepancies.

The copyright for these drawings remains the
property of Paul MatthewsArchitectural Ltd.
They must not be reproduced in any way without
prior written consent from the originator (Paul
MatthewsArchitecturalLtd).

1:500

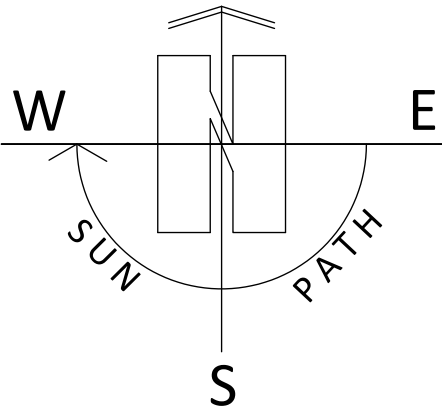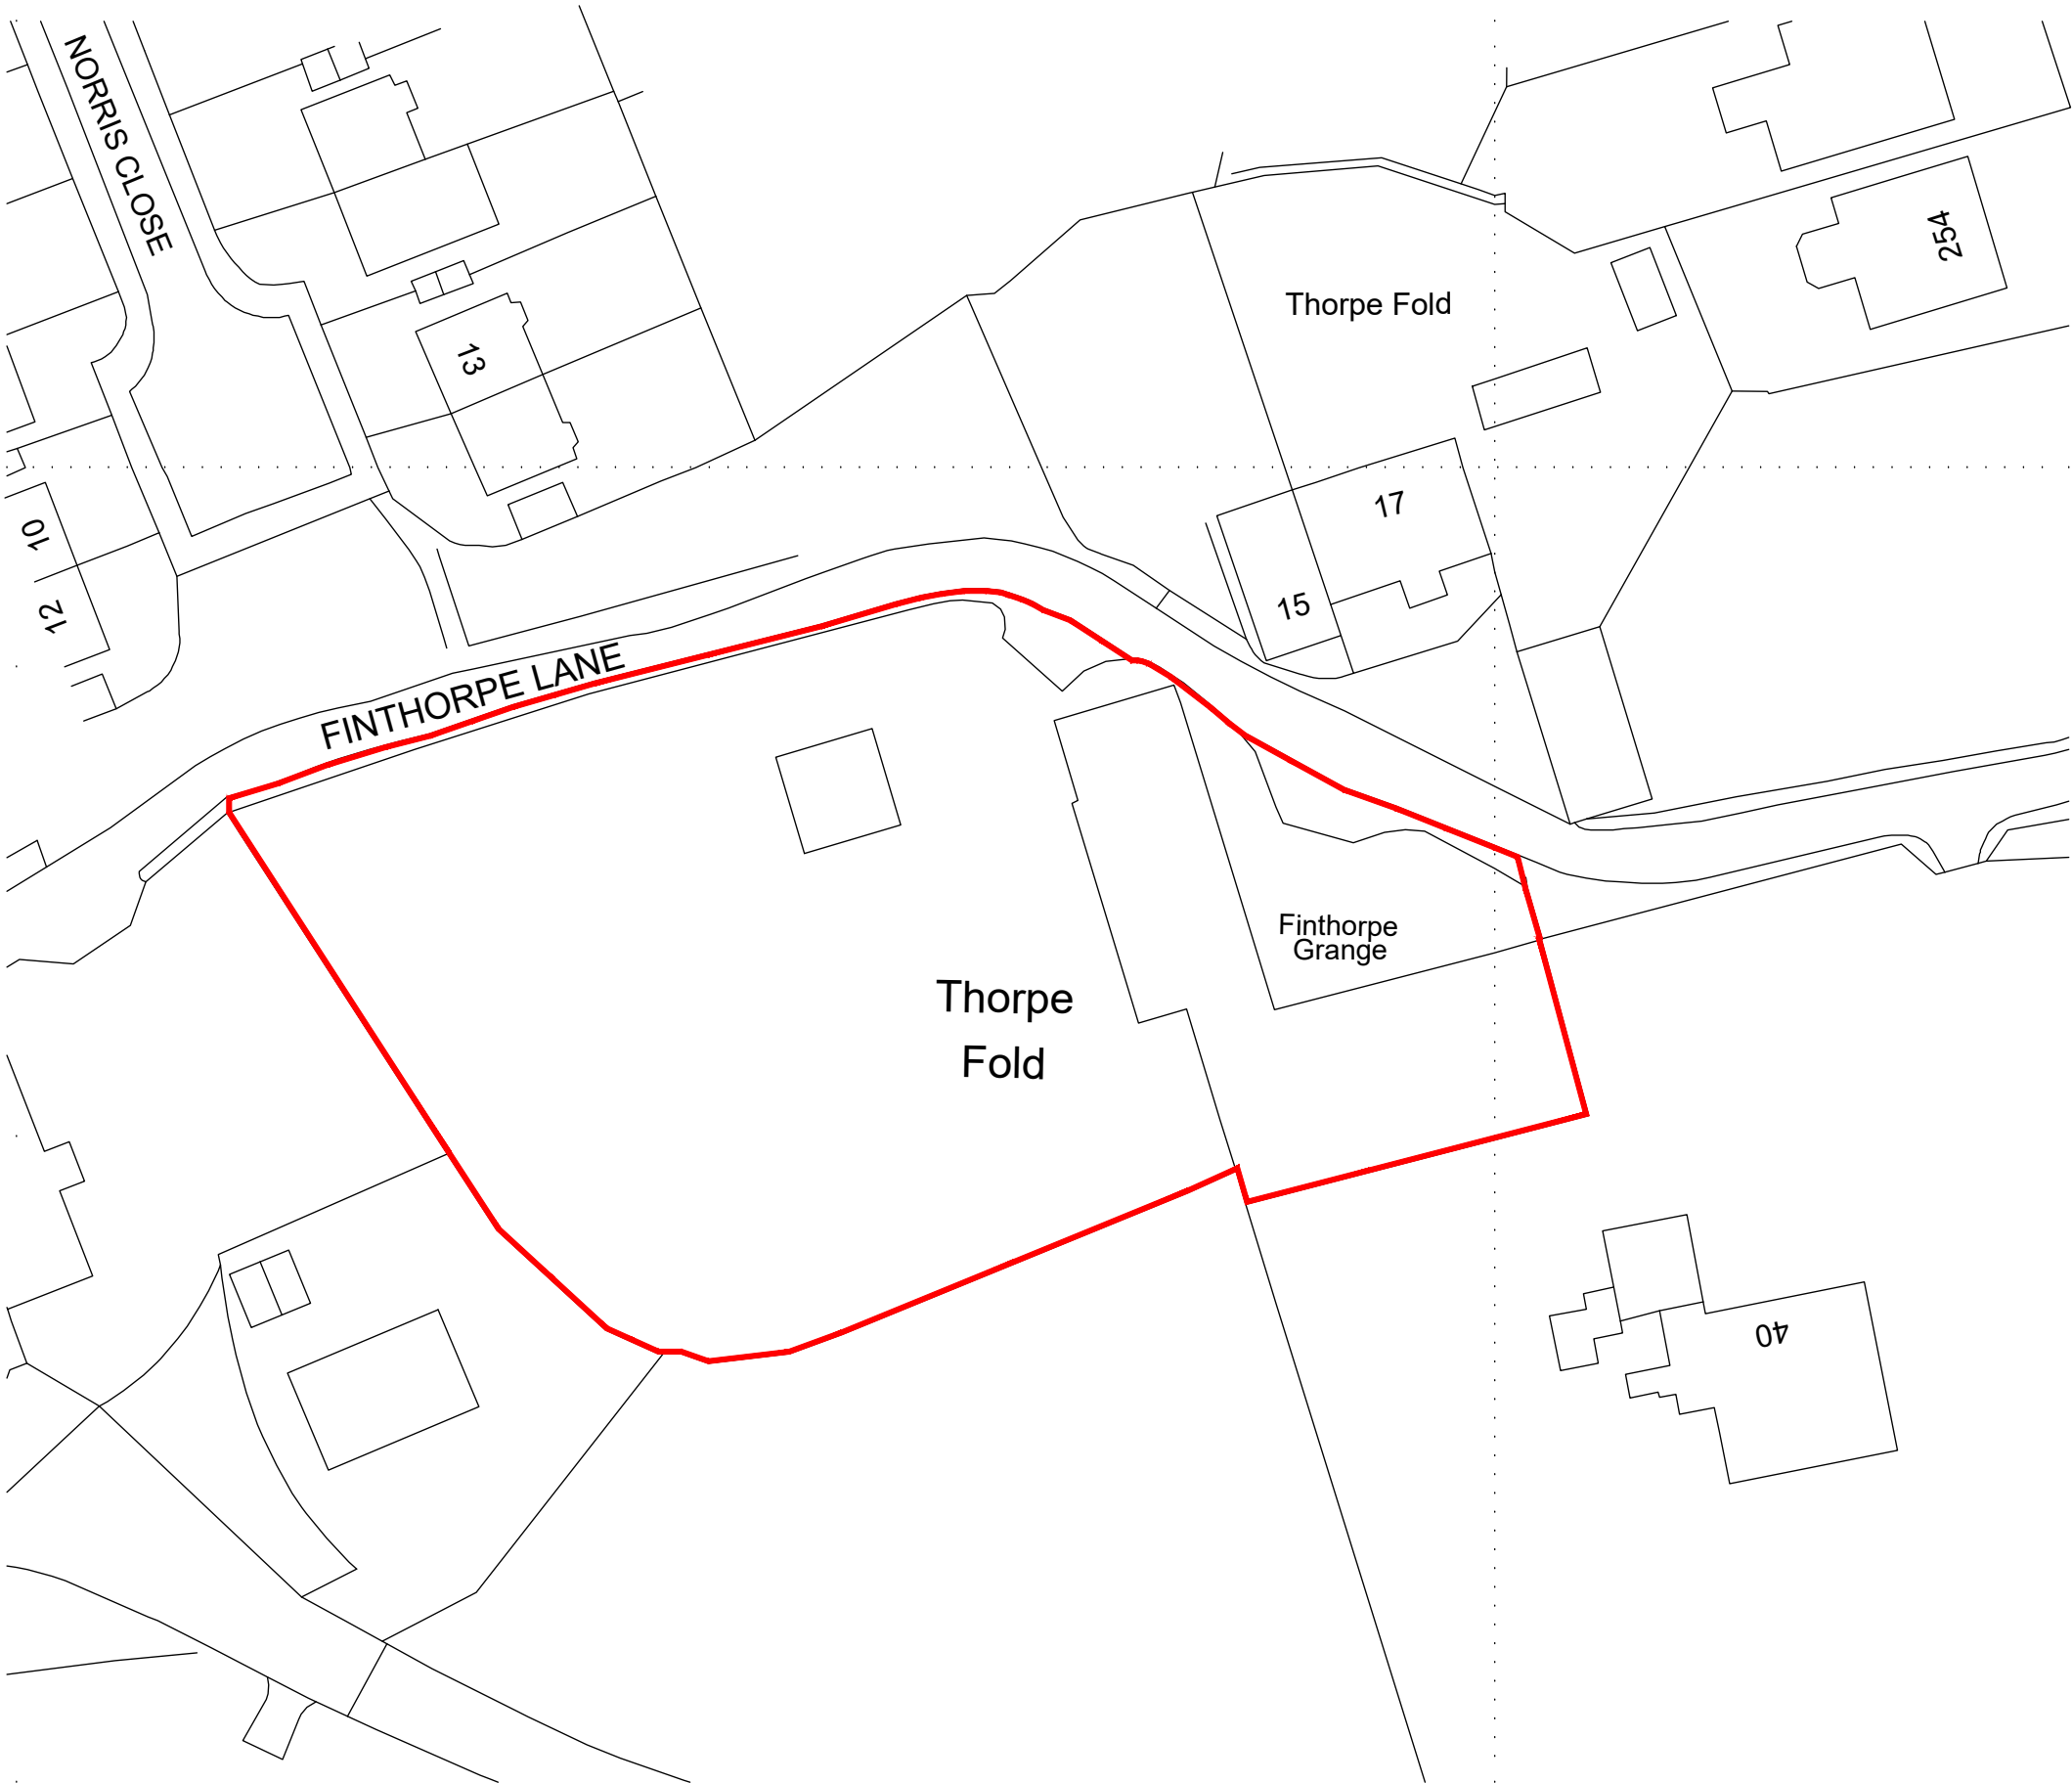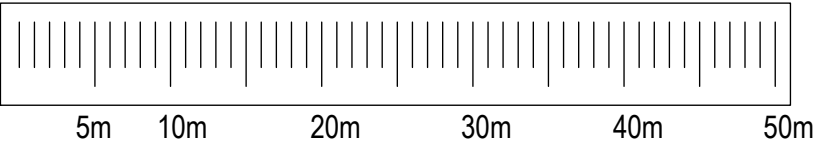

Project
Alterations to Attached/Integral Barn to Habitable
Space (Grade II* Listed Building) at Finthorpe
Grange, Finthorpe Lane, Almondbury,
Huddersfield, HD5 8TU.
Client

Mr & Mrs K Hare

Drawing Title/Issue

Existing Block Plan

scale	date	sheet size	dwg. no.
1:500	02/2025	A3	24/1095/02