

ARCHITECTURE | PLANNING | DESIGN


Malkin Farm
Brow Lane
Holmfirth
HD9 2RJ
07946872499
paul@paulmatthewsarchitectural.co.uk
www.paulmatthewsarchitectural.co.uk

Company Registration Number: 09898149 – Company Registered in England and Wales

Do not scale from drawing, use figured dimensions only.

All dimensions must be checked and verified on site prior to commencement of works and architect to be notified of any discrepancies.

The copyright for these drawings remains the property of Paul MatthewsArchitectural Ltd. They must not be reproduced in any way without prior written consent from the originator (Paul MatthewsArchitecturalLtd).

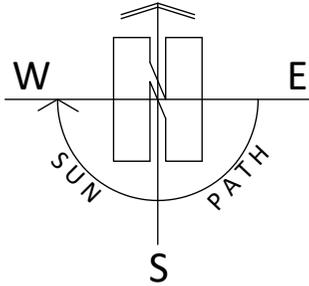

Project
Alterations to Attached/Integral Barn to Habitable Space (Grade II* Listed Building) at Finthorpe Grange, Finthorpe Lane, Almondbury, Huddersfield, HD5 8TU.
Client


Mr & Mrs K Hare

Drawing Title/Issue

Location Plan

scale date sheet size dwg. no.
1:1250 02/2025 A4 24/1095/01

© Crown copyright 2024 Ordnance Survey 100053143

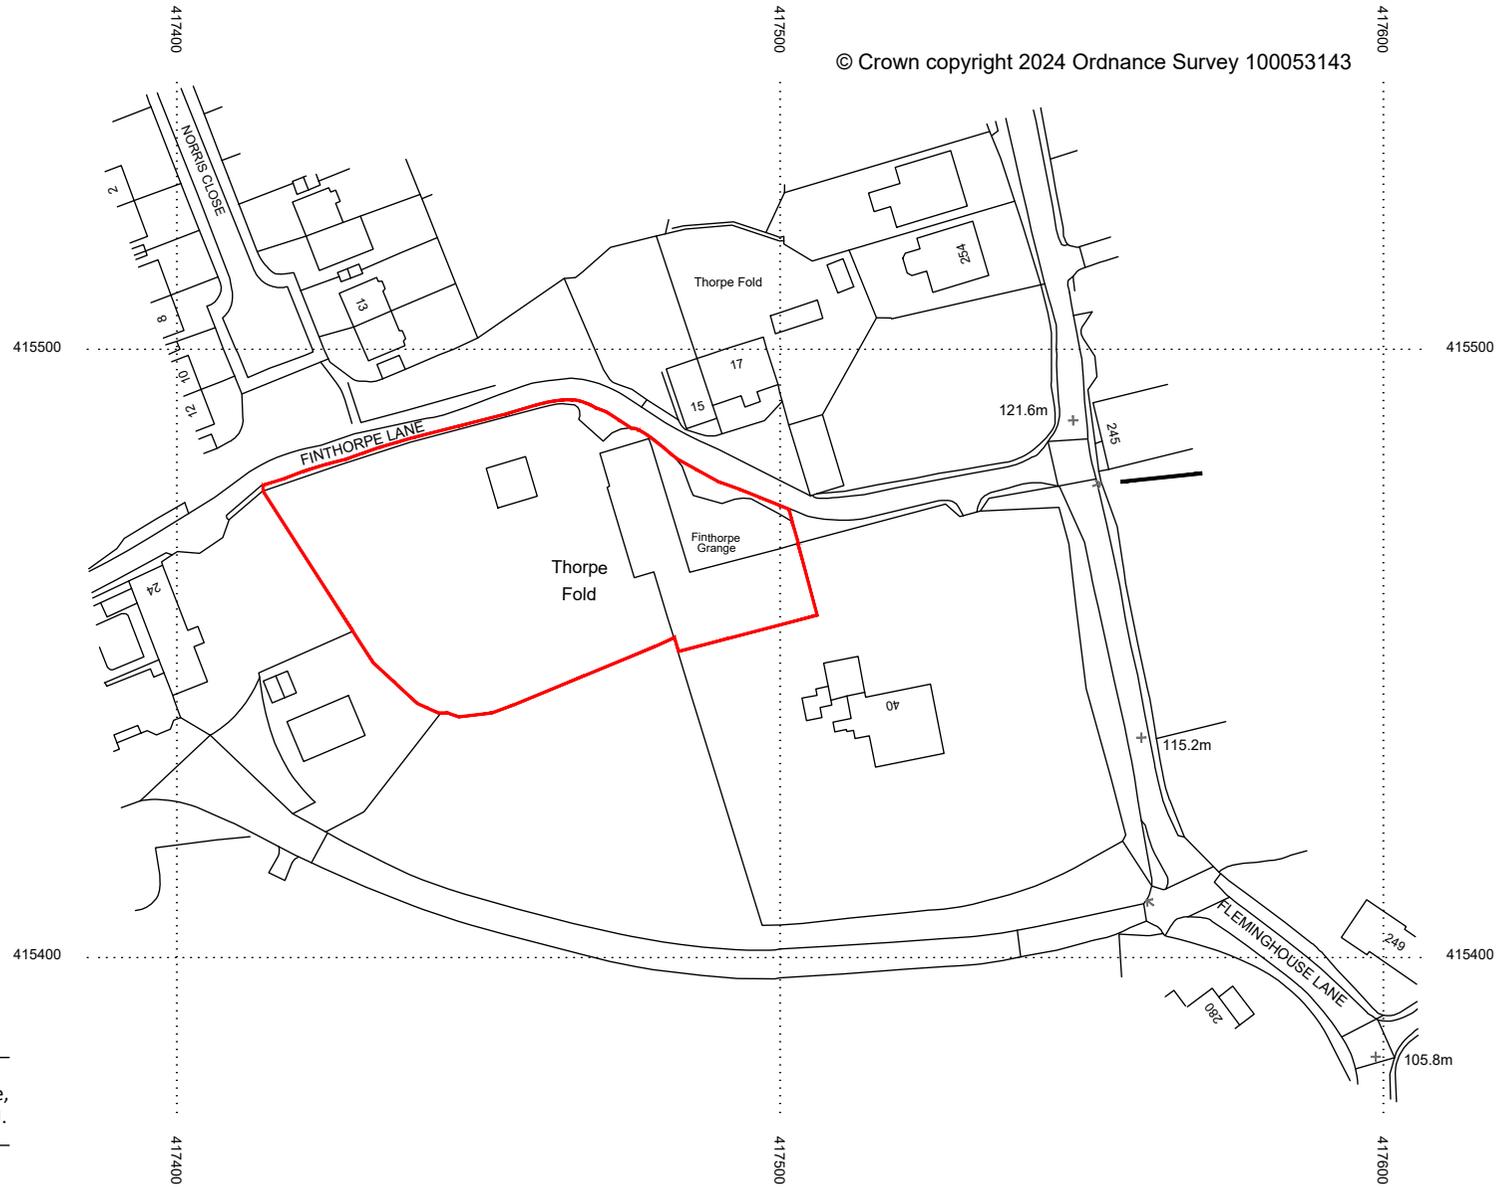

1:1250

