

Malkin Farm
 Brow Lane
 Holmfirth
 HD9 2RJ
 07946872499
paul@paulmatthewsarchitectural.co.uk
www.paulmatthewsarchitectural.co.uk




Company Registration Number: 09898149 – Company Registered in England and Wales

Do not scale from drawing, use figured dimensions only.

All dimensions must be checked and verified on site prior to commencement of works and architect to be notified of any discrepancies.

The copyright for these drawings remains the property of Paul MatthewsArchitectural Ltd. They must not be reproduced in any way without prior written consent from the originator (Paul MatthewsArchitecturalLtd).

1:500

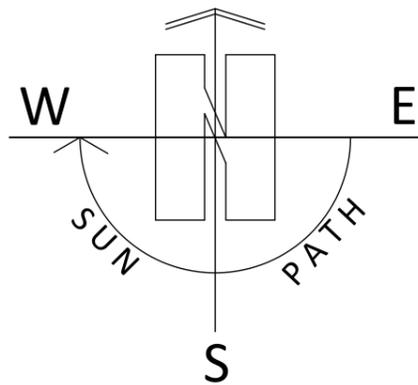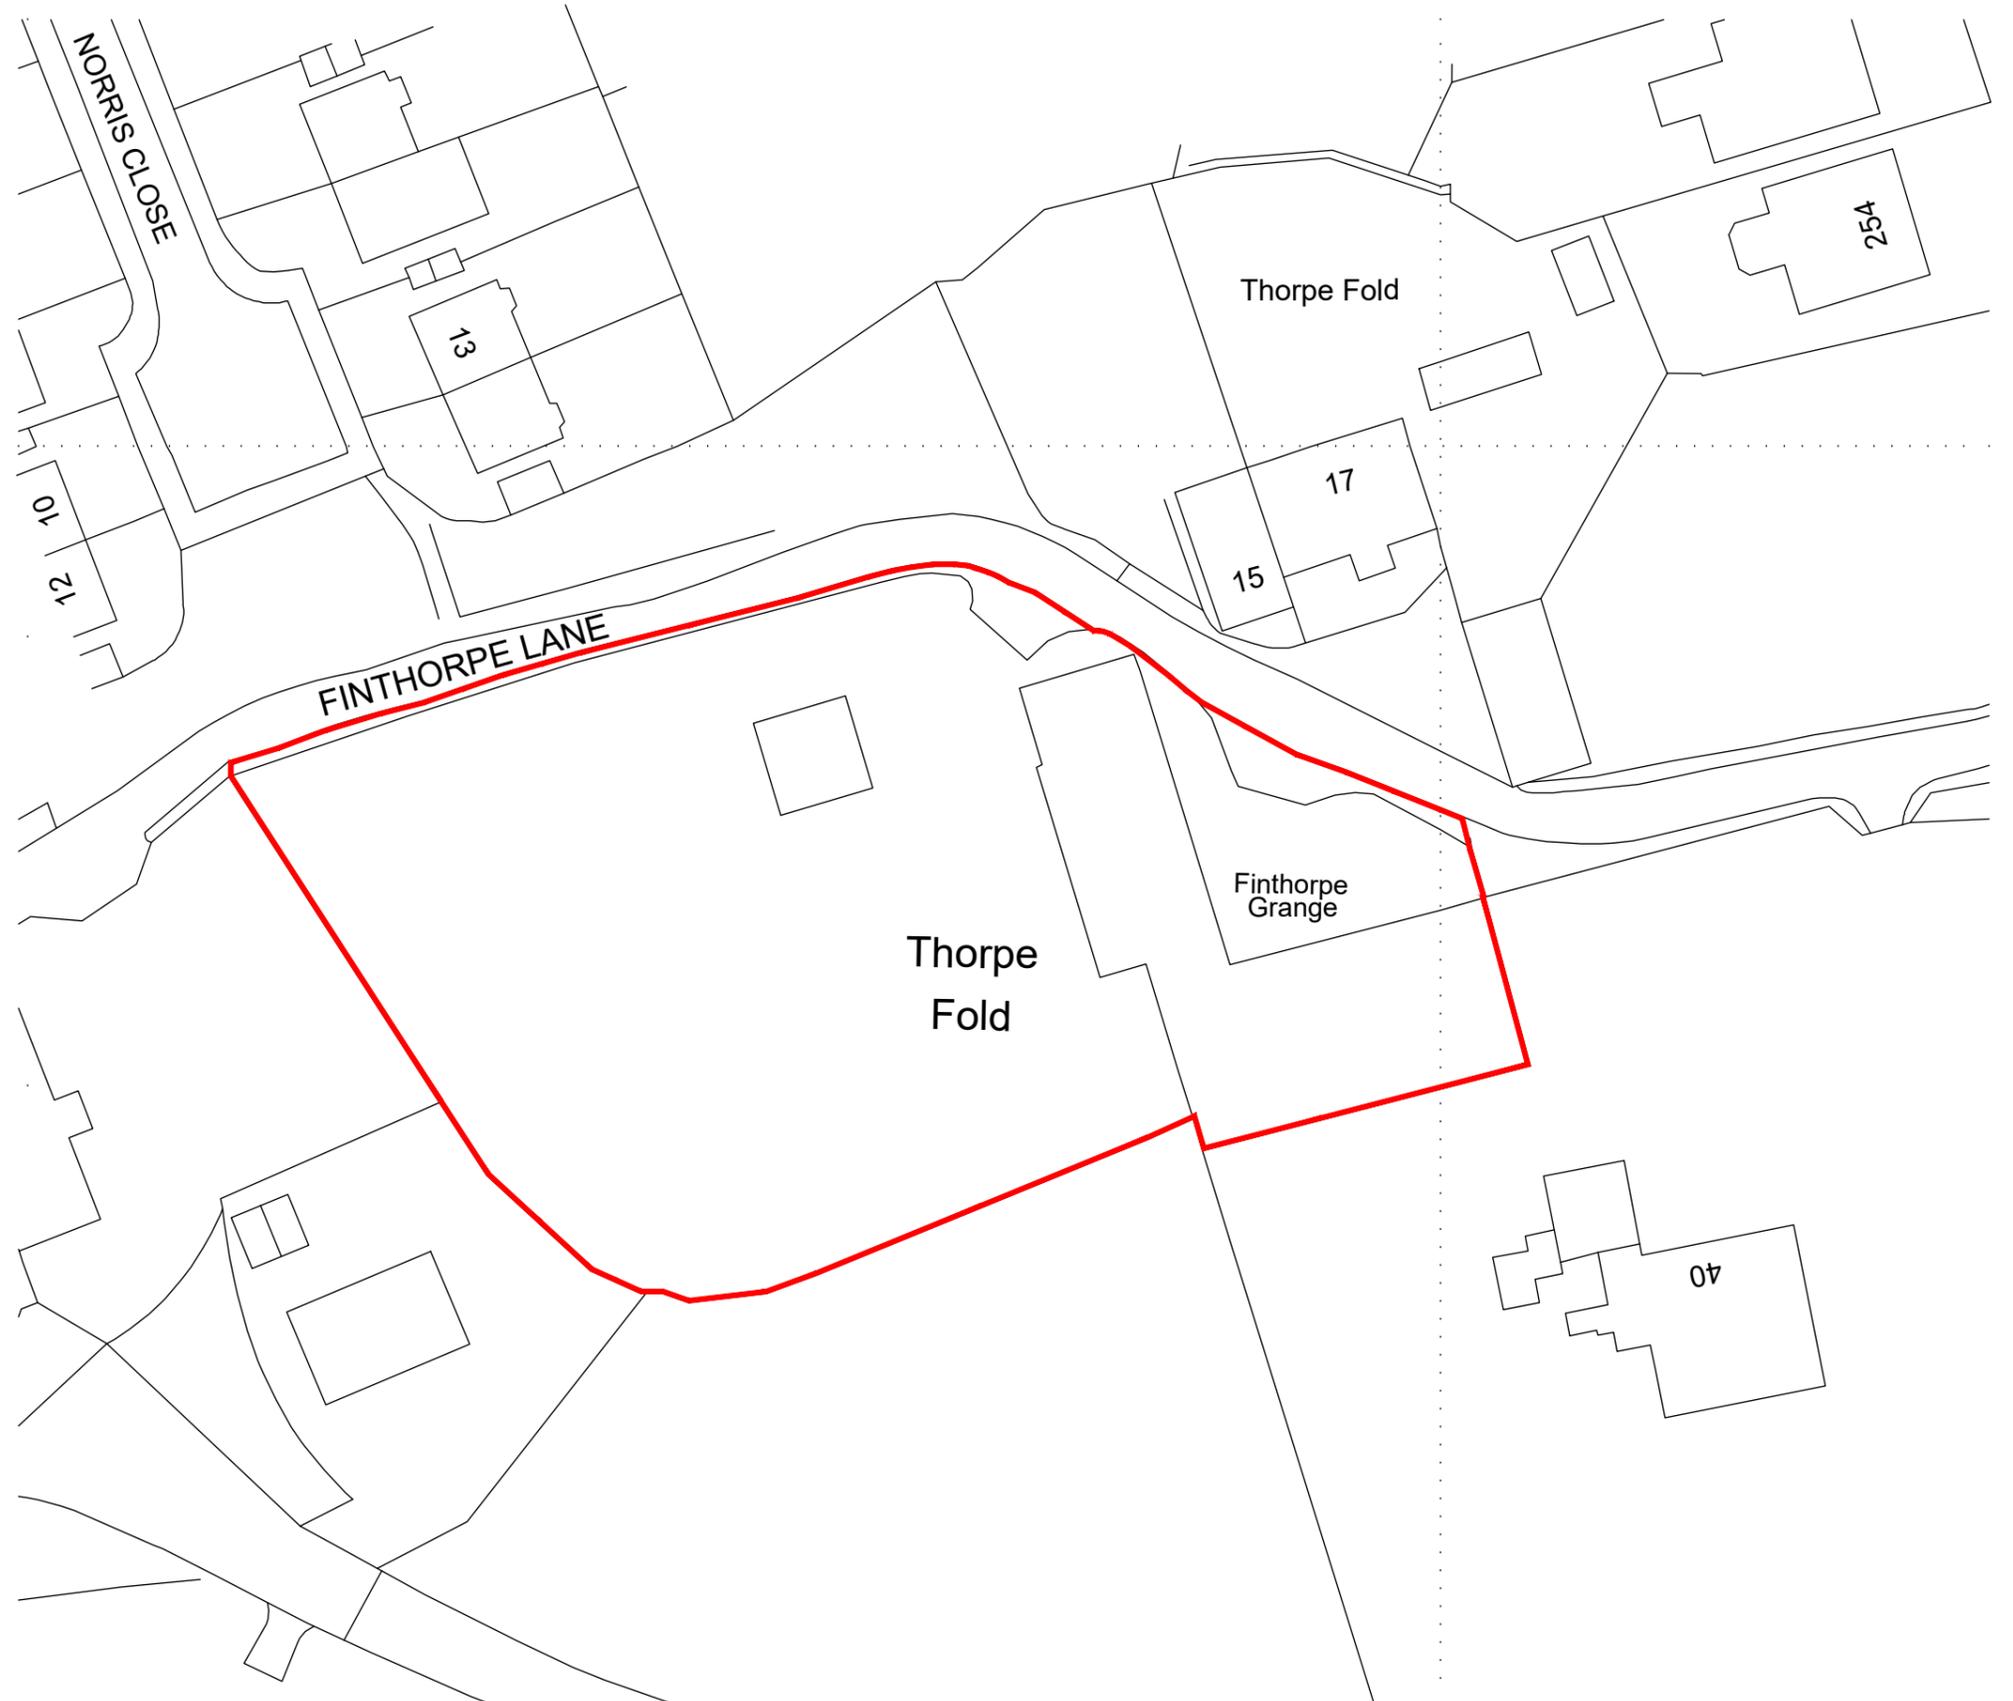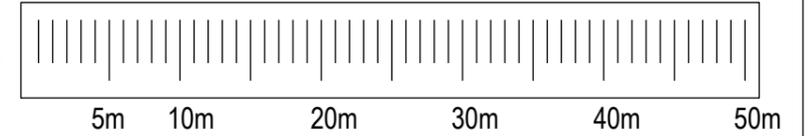

Project
 Alterations to Attached/Integral Barn to Habitable Space (Grade II* Listed Building) at Finthorpe Grange, Finthorpe Lane, Almondbury, Huddersfield, HD5 8TU.
 Client

Mr & Mrs K Hare

Drawing Title/Issue

Existing Block Plan

scale	date	sheet size	dwg. no.
1:500	02/2025	A3	24/1095/02