

ARCHITECTURE | PLANNING | DESIGN

Malkin Farm
Brow Lane
Holmfirth
HD9 2RJ
07946872499

paul@paulmatthewsarchitectural.co.uk
www.paulmatthewsarchitectural.co.uk


Company Registration Number: 09898149 – Company
Registered in England and Wales

Project
Extension to Existing Driveway at 2 Acorn Drive,
Meltham, Holmfirth, HD9 5AJ.
Client


Mr & Mrs C Lunn
Drawing Title/Issue

General Arrangement as Proposed


scale	date	sheet size	dwg. no.
1:100	10/2025	A2	25/1262/04

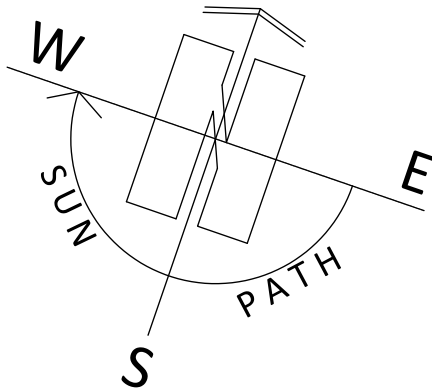

South East Street Elevation

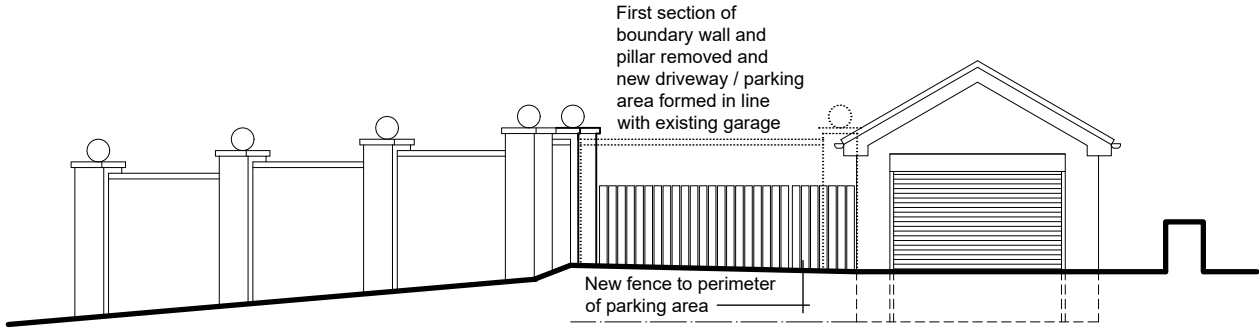

Garden Plan

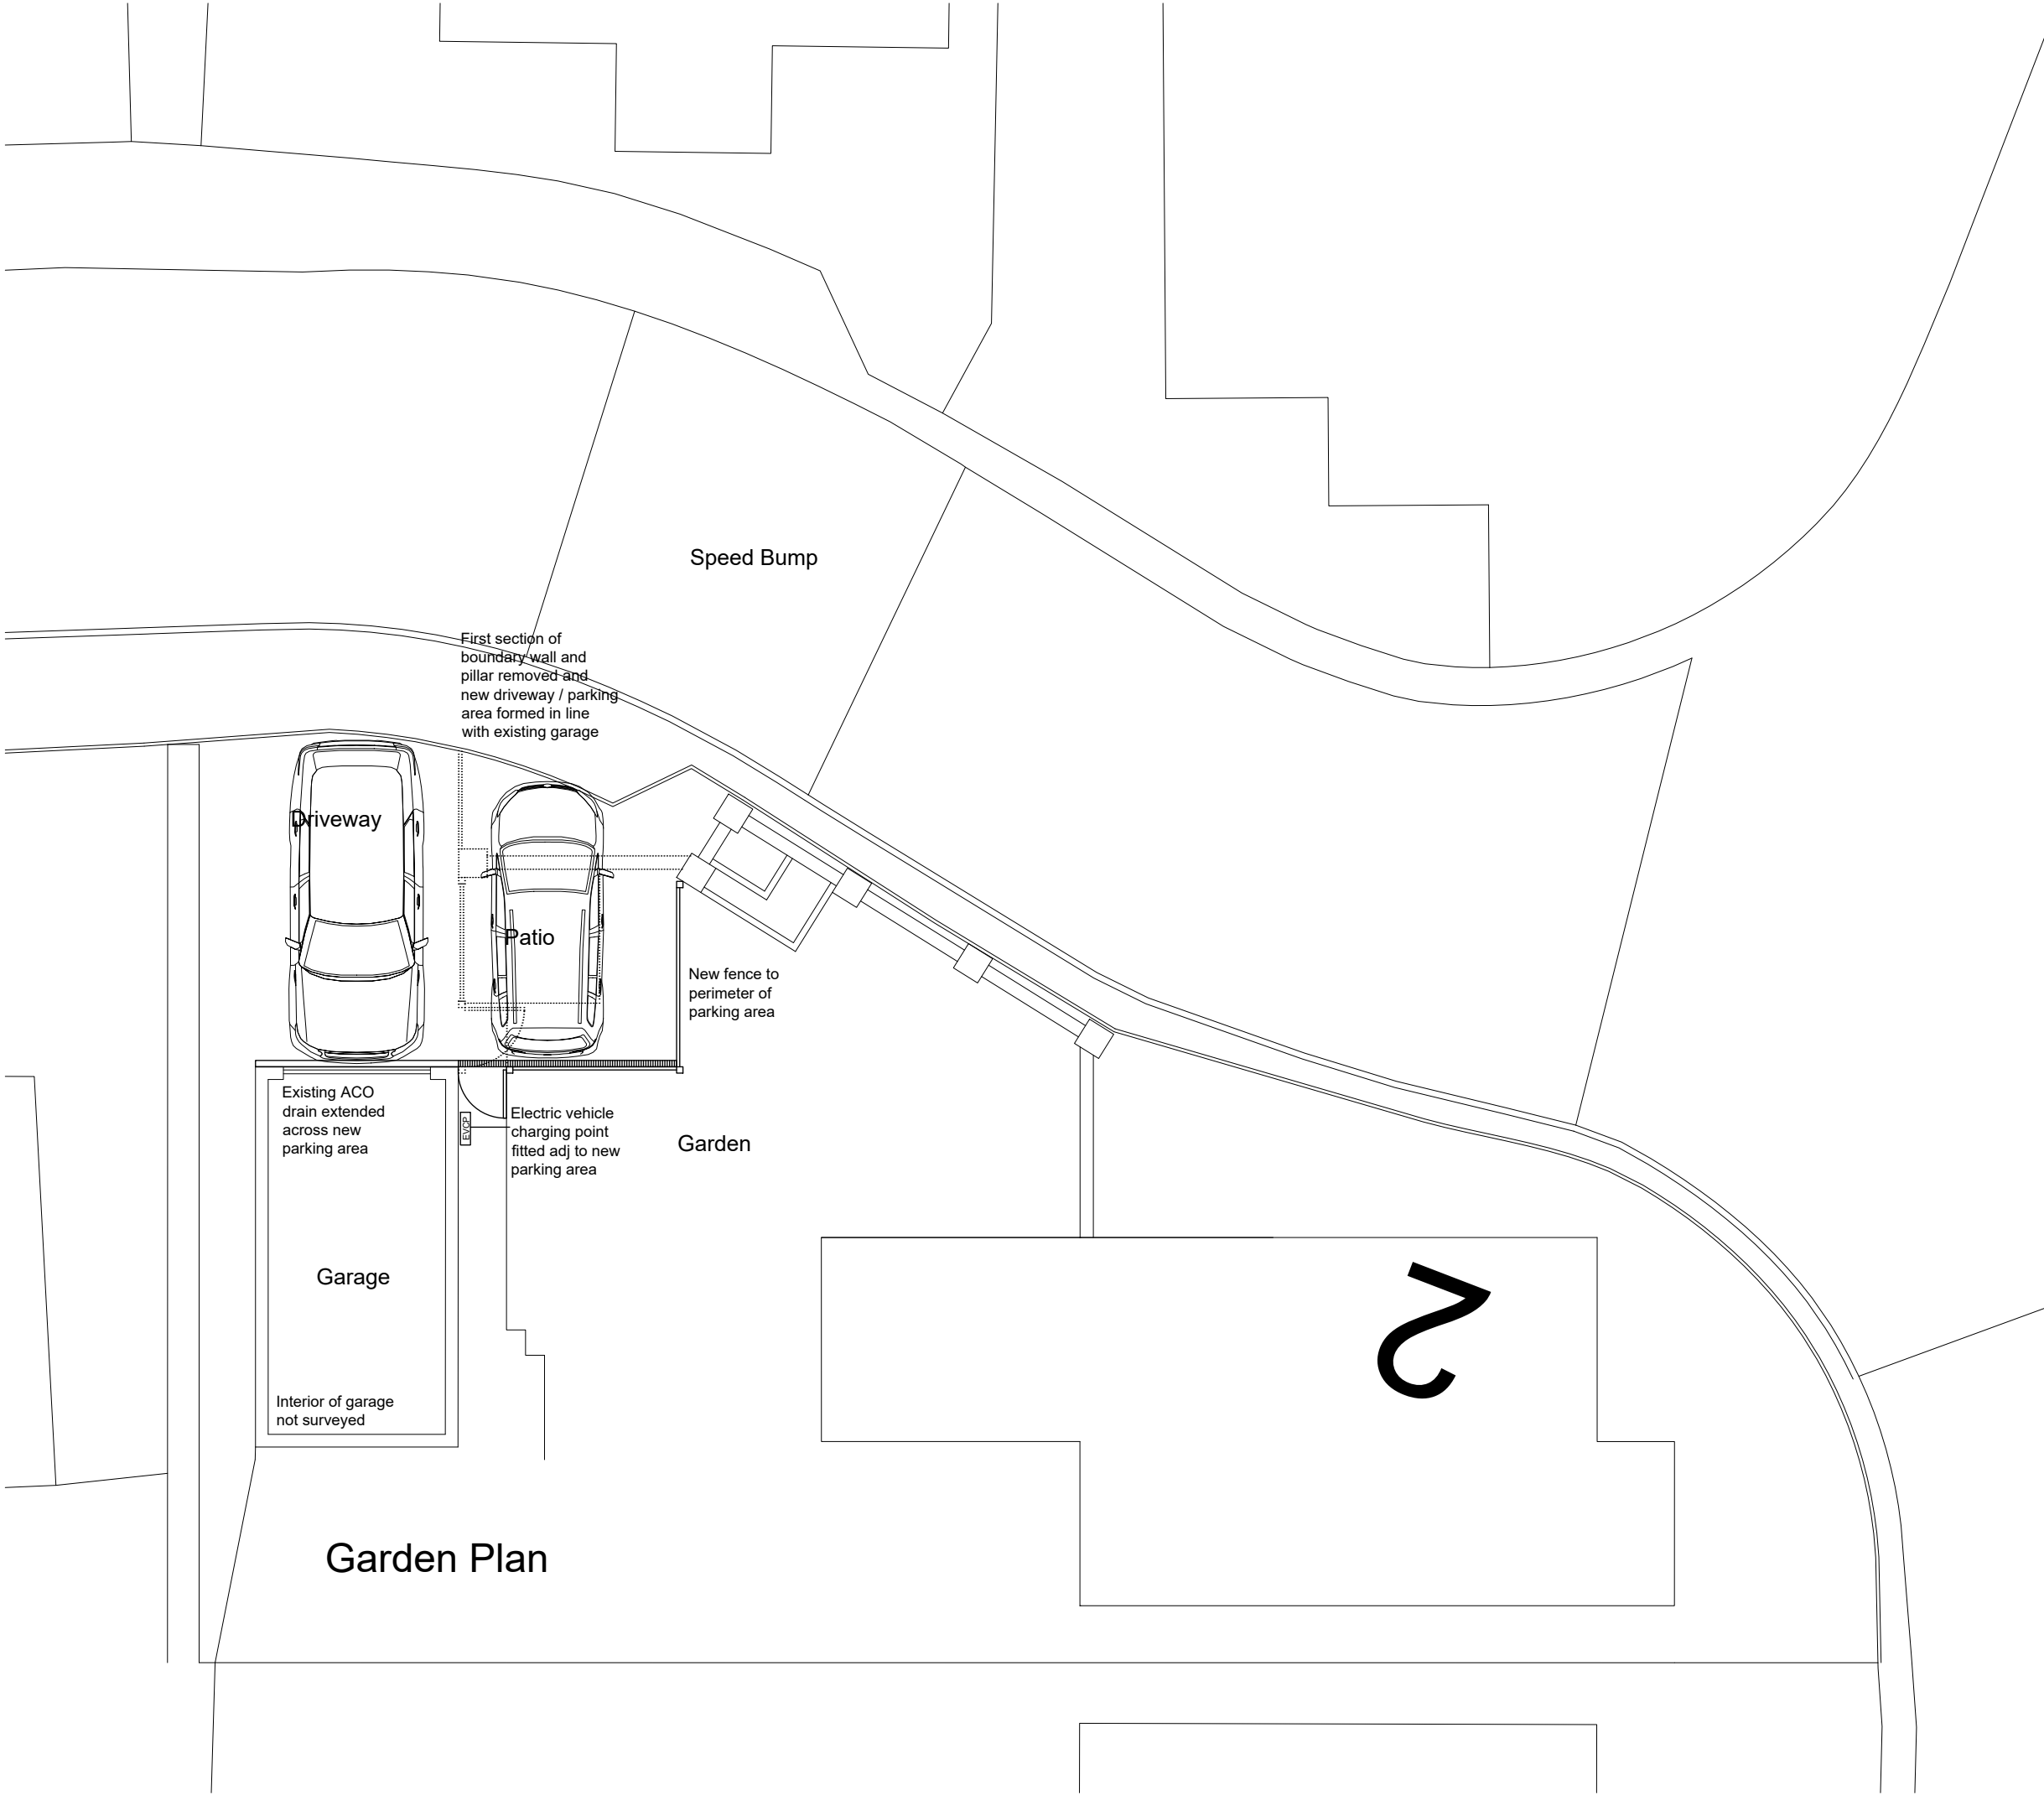

1:100

