


South East Street Elevation

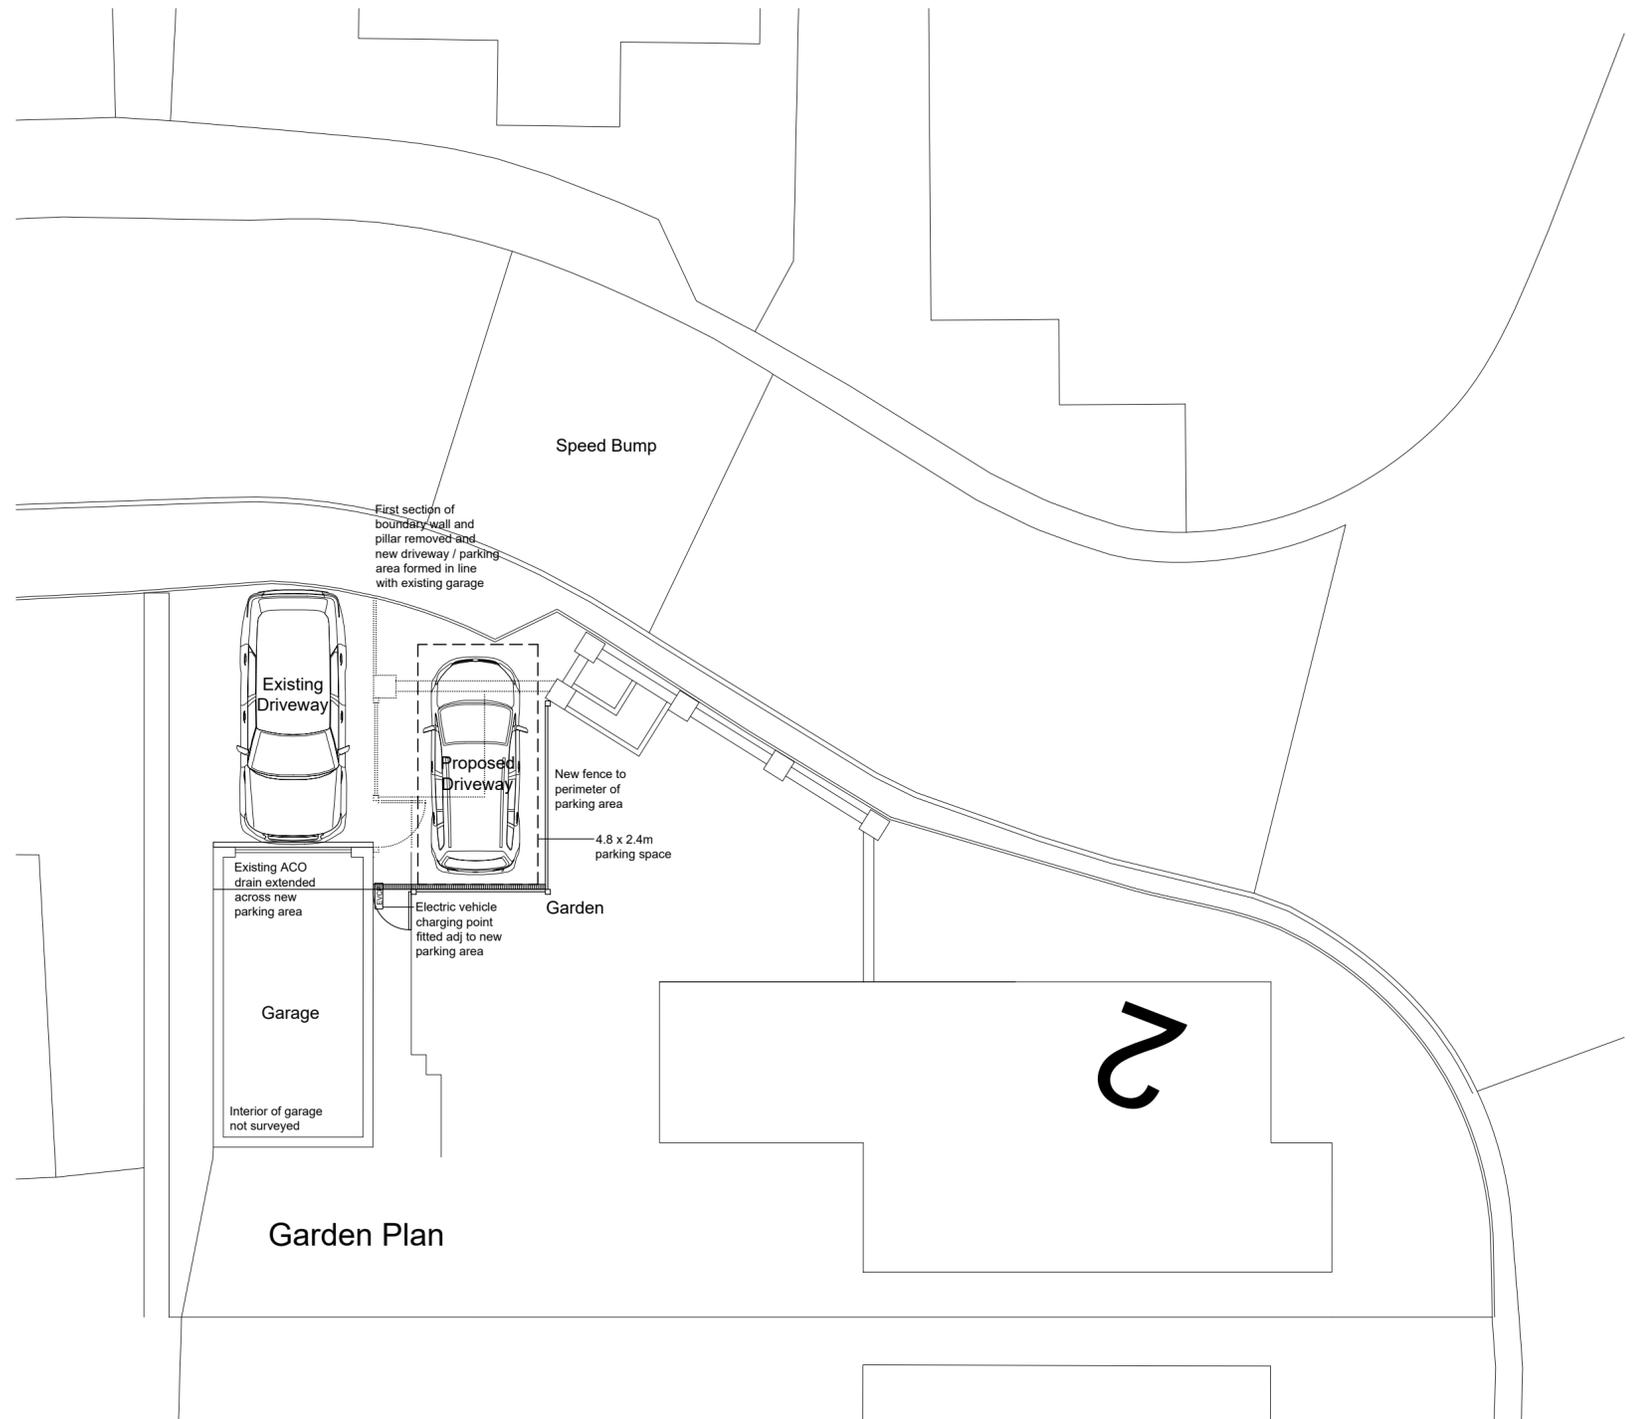

ARCHITECTURE | PLANNING | DESIGN

Malkin Farm  
Brow Lane  
Holmfirth  
HD9 2RJ  
07946872499

[paul@paulmatthewsarchitectural.co.uk](mailto:paul@paulmatthewsarchitectural.co.uk)  
[www.paulmatthewsarchitectural.co.uk](http://www.paulmatthewsarchitectural.co.uk)

Company Registration Number: 09898149 – Company Registered in England and Wales

Project  
Extension to Existing Driveway at 2 Acorn Drive,  
Meltham, Holmfirth, HD9 5AJ.

Client  
Mr & Mrs C Lunn

Drawing Title/Issue

General Arrangement as Proposed

scale date sheet size dwg. no.  
1:100 10/2025 A2 25/1262/04a

