


Only figured dimensions should be used.
 Scaled dimensions should be checked with the Architect.
 This drawing together with the design, is the property and copyright
 of the Architect and must not be reproduced without written
 permission

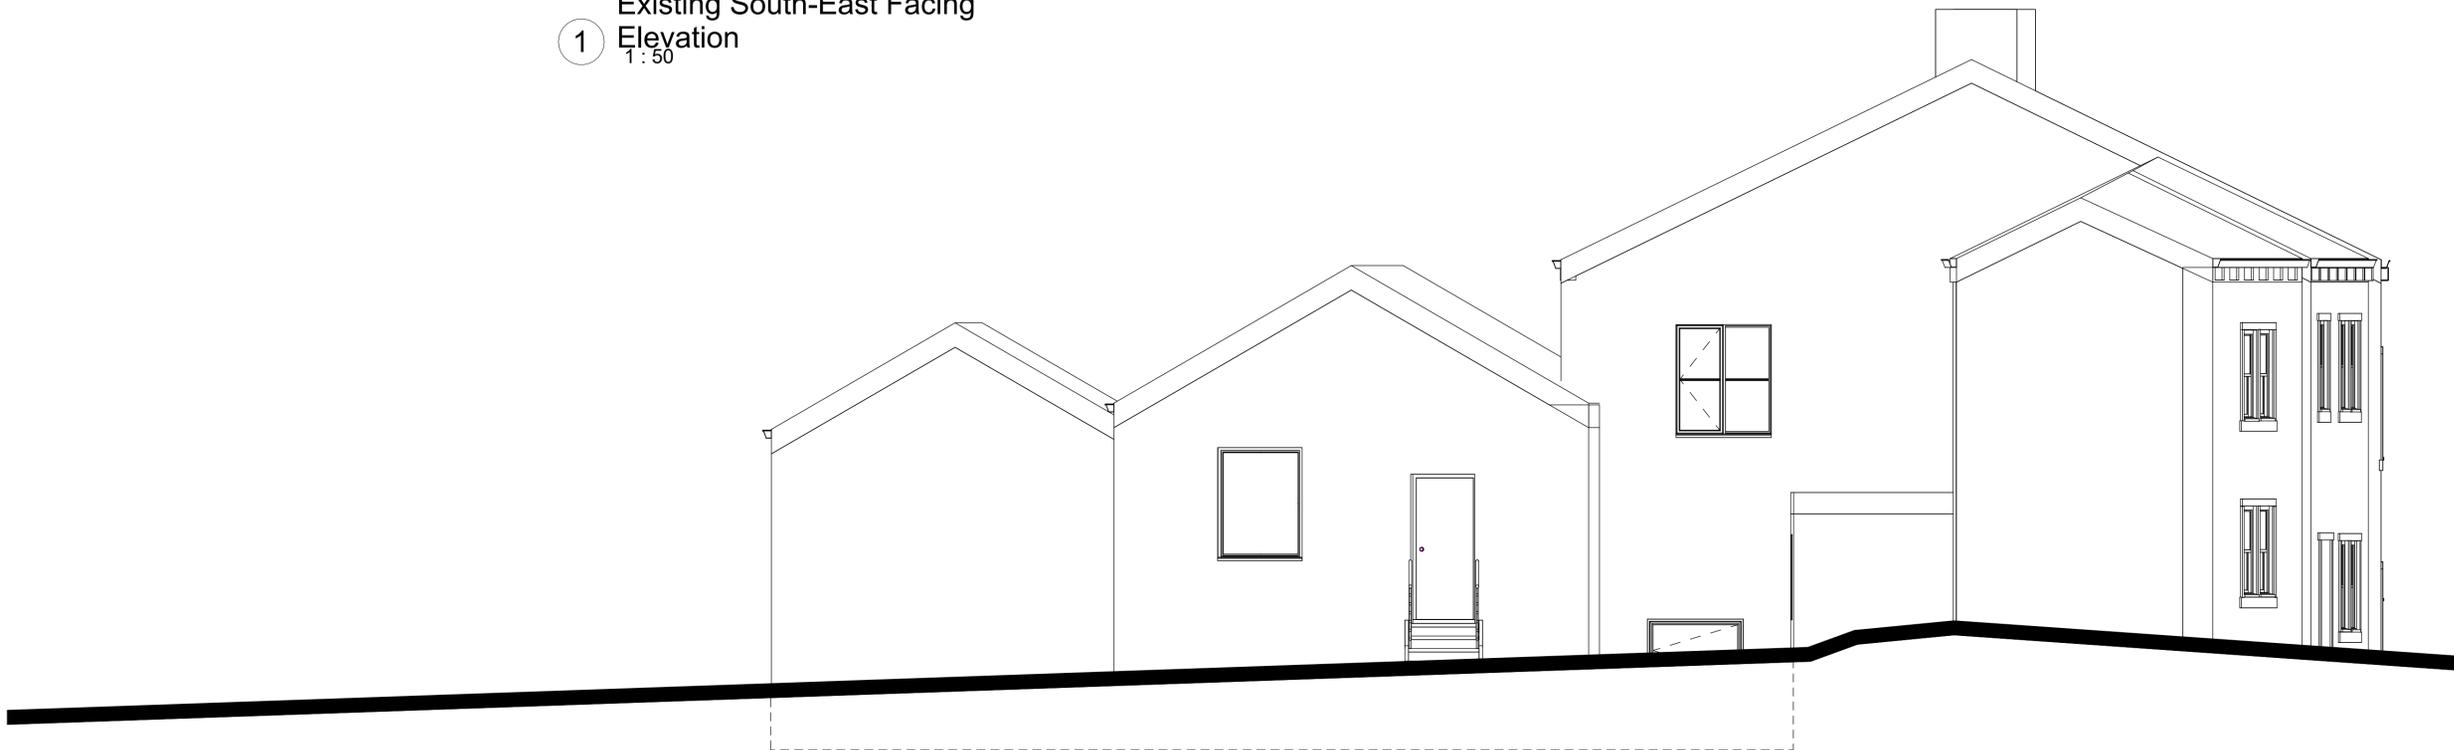

① Existing South-East Facing
 Elevation
 1:50



② Existing South-West Facing
 Elevation
 1:50

A	Amended roof eaves heights.	GH	JC	13.02.26
rev	description	drawn	auth	date

DO NOT SCALE OFF THIS DRAWING

ACUMEN
 Designers & Architects

acumenarchitects.co.uk 01484 546 000
 Headrow House, Old Leeds Road, Huddersfield, Huddersfield HD1 1SG

Client
 MR R LOCKWOOD

Project
 COACH & HORSES HONLEY

Project No	Drawing No	Rev
2949	(100)02	A

Description
 EXISTING ELEVATIONS

Scale	Date Drawn	Drawn By	Authorised By
1:50 @ A1	MAY 25	GH	JC

Purpose of Issue
 Planning Building Regs Tender Construction Comment Info