




South West (front) Elevation

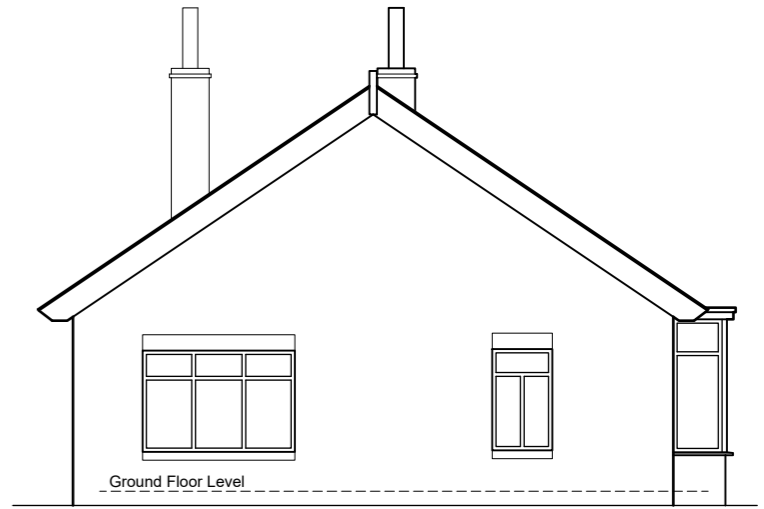


North West (side) Elevation

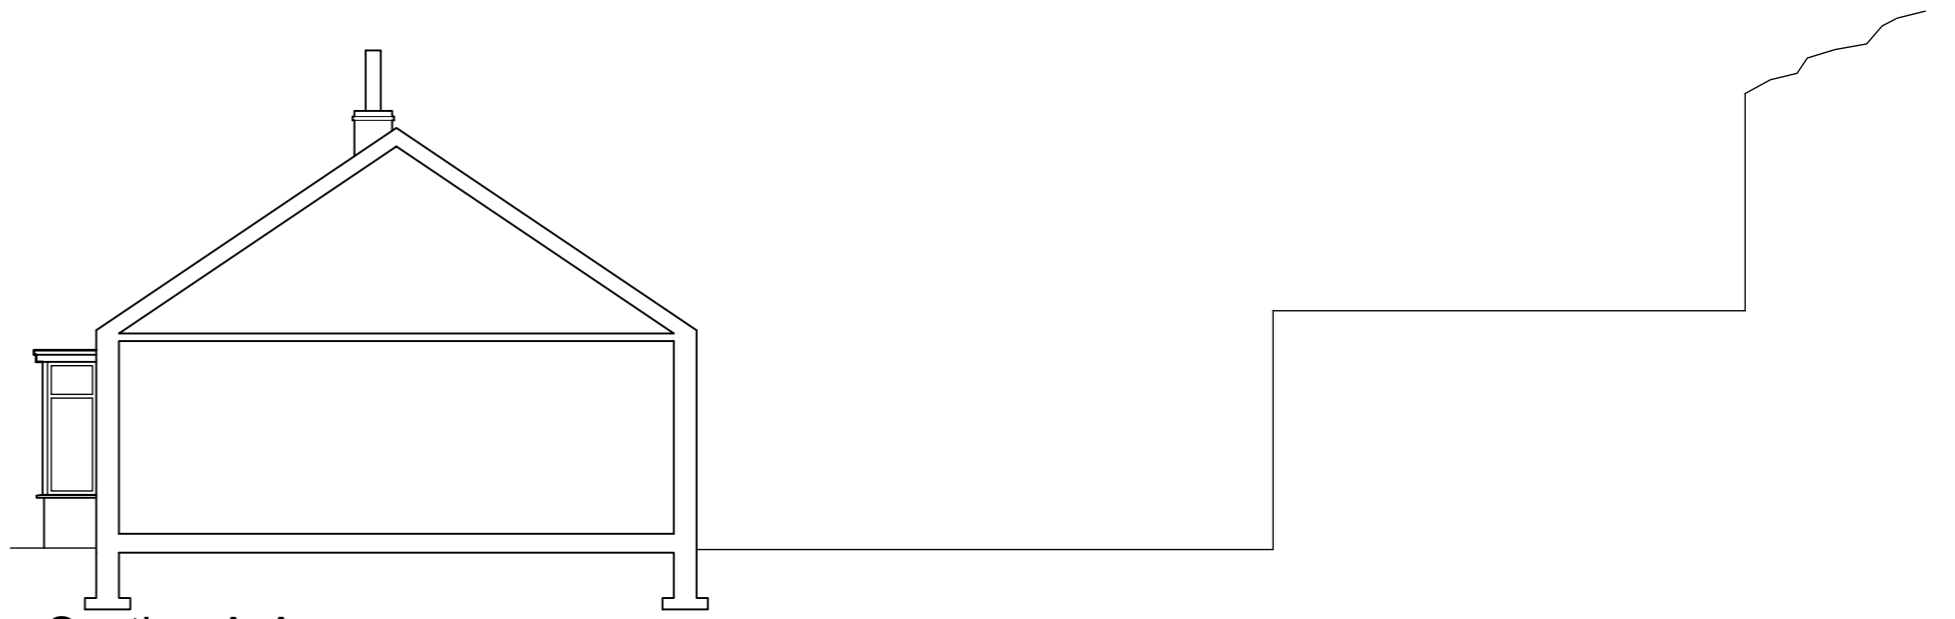

Section A-A

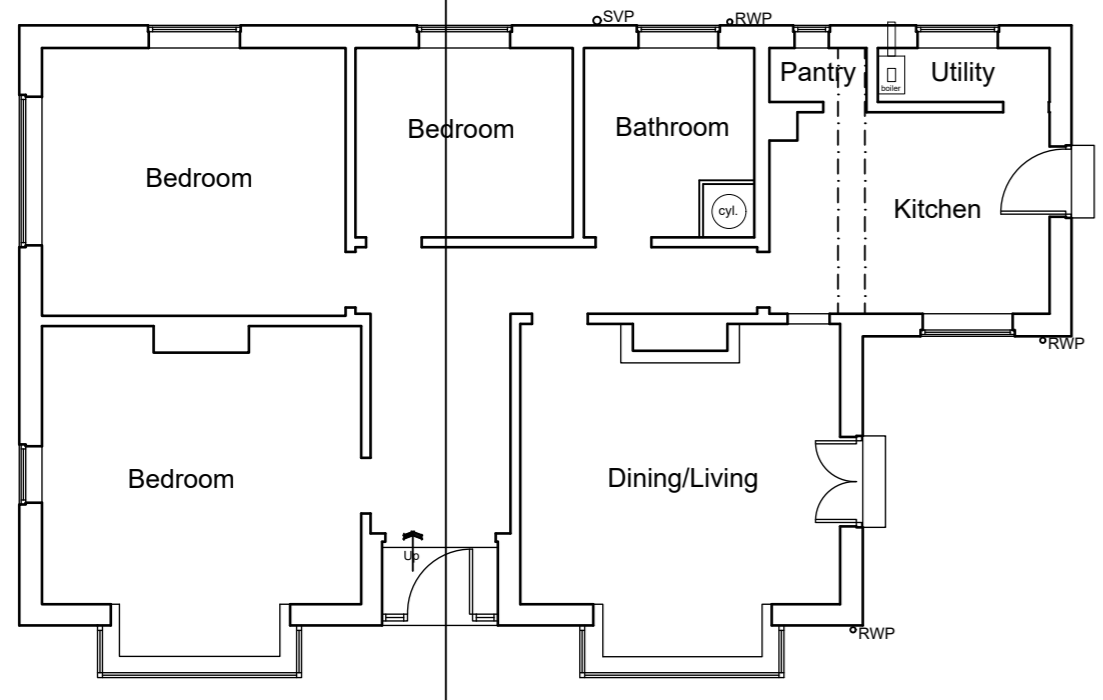

North East (rear) Elevation

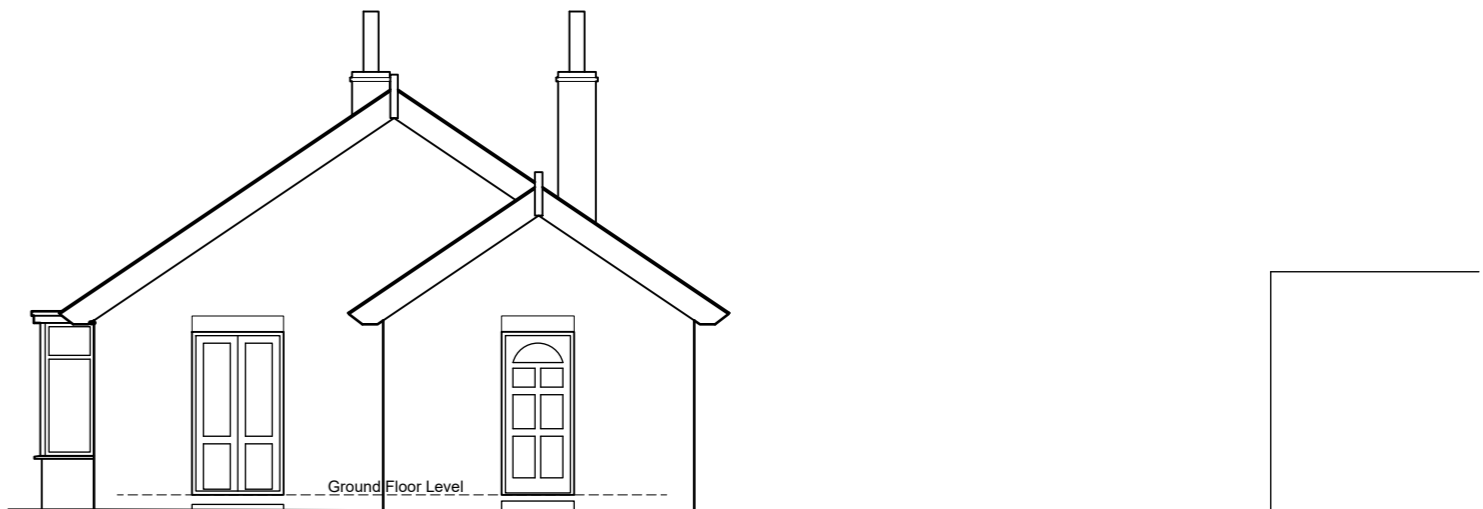

South East (side) Elevation

PAUL MATTHEWS ARCHITECTURAL Ltd

ARCHITECTURE | PLANNING | DESIGN

Malkin Farm  
 Brow Lane  
 Holmfirth  
 HD9 2RJ  
 07946872499  
[paul@paulmatthewsarchitectural.co.uk](mailto:paul@paulmatthewsarchitectural.co.uk)  
[www.paulmatthewsarchitectural.co.uk](http://www.paulmatthewsarchitectural.co.uk)

Company Registration Number: 09898149 – Company Registered in England and Wales

Project  
 Erection of Extensions and Alterations at 463 New Mill Road, Brockholes, Holmfirth, HD9 7EG.

Client  
 Mr P Mitchell

Drawing Title/Issue  
 General Arrangement as Existing

scale	date	sheet size	dwg. no.
1:100	08/2023	A2	23/922/03a

