

ARCHITECTURE | PLANNING | DESIGN

Malkin Farm  
 Brow Lane  
 Holmfirth  
 HD9 2RJ  
 07946872499  
[paul@paulmatthewsarchitectural.co.uk](mailto:paul@paulmatthewsarchitectural.co.uk)  
[www.paulmatthewsarchitectural.co.uk](http://www.paulmatthewsarchitectural.co.uk)

Company Registration Number: 09898149 – Company Registered in England and Wales

Project  
 Erection of Extensions and Alterations at 463 New Mill Road, Brockholes, Holmfirth, HD9 7EG.

Client  
 Mr P Mitchell


Drawing Title/Issue  
 Elevations as Proposed

scale date sheet size dwg. no.  
 1:100 08/2023 A2 23/922/05e


South West (front) Elevation



South West (front) Elevation

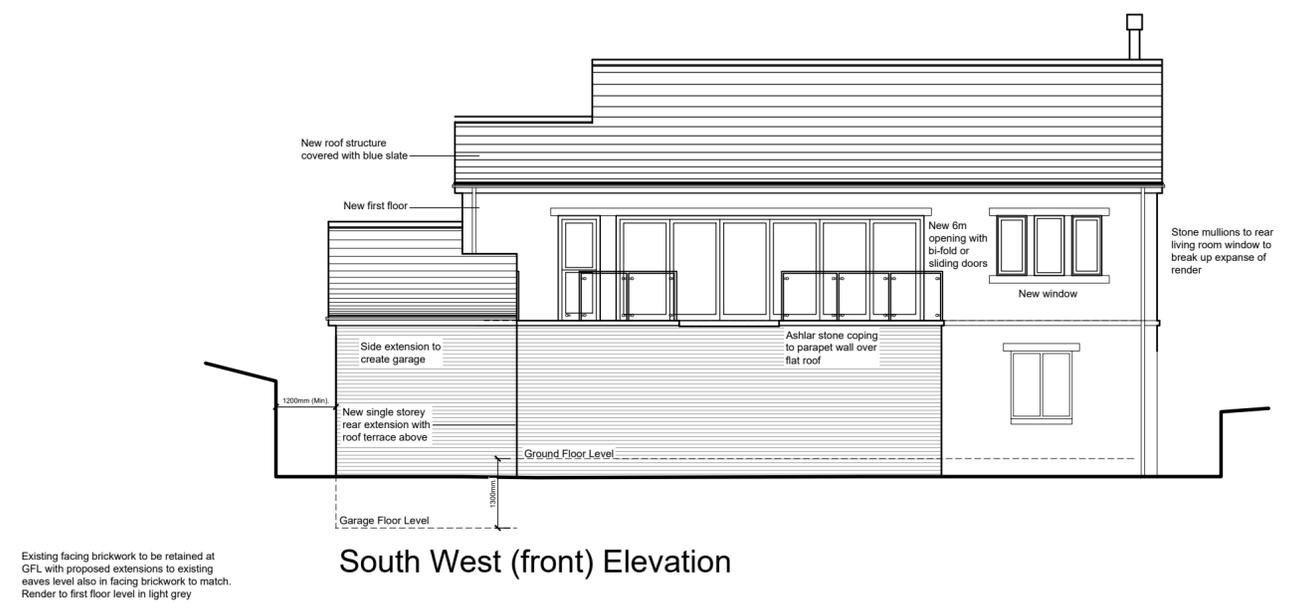

North West (side) Elevation

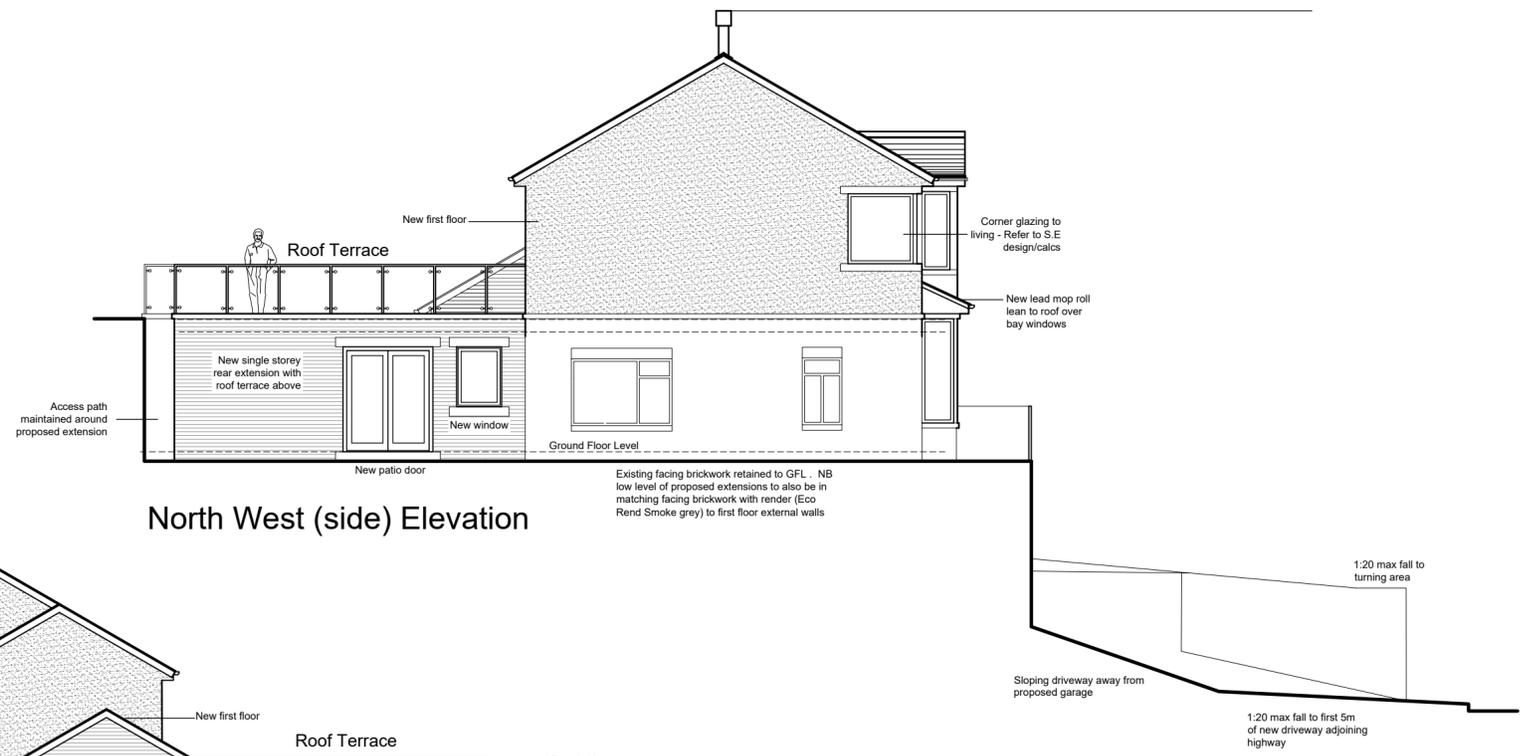

North West (side) Elevation

