

ABBREVIATIONS

A	AIR CONDITIONING	OH	OVER HEAD
ACO	ACO CHANNEL	P	POST
AV	AIR VALVE	PAL	PALE FENCE
B	BOLLARD	PAV	PAVING
BAR	BARBED WIRE FENCE	PB	POST BOX
BB	BELISHA BEACON	PC	POST & CHAIN FENCE
BD	BACK DROP	PPF	PUBLIC FOOTPATH
BH	BORE HOLE	PM	PARKING METER
BLW	BLOCKWALL	PR	POST & RAIL FENCE
BPV	BLOCK PAVING	PT	PICKET FENCE
BRW	BRICK RETAINING WALL	PW	POST & WIRE FENCE
BS	BUS STOP	RE	RODDING EYE
BT	BRITISH TELECOM	RFL	GENERAL ROOF LEVEL
BW	BRICK WALL	RIDGE	RIDGE LEVEL
CB	CLOSE BOARD FENCE	RNP	ROAD NAME PLATE
CCTV	CLOSE CIRCUIT TELEVISION	RSJ	ROAD SIGN
CH	CEILING HEIGHT	RSJ	ROLLED STEEL JOIST
CHP	CHESTNUT PALING FENCE	RTW	RETAINING WALL
CL	COVER LEVEL	RWP	RAIN WATER PIPE
CLF	CHAIN LINK FENCE	SAP	SAPLING
COH	COAL HOLE	SC	SPEED CAMERA
COL	COLUMN	SFL	SOFFIT LEVEL
CONC	CONCRETE	SO	SMOKE OUTLET
CP	CONCRETE PANEL FENCE	SP	SIGN POST
CRB	CRASH BARRIER	SRW	STONE RETAINING WALL
CRW	CONCRETE RETAINING WALL	SV	STOP VALVE
CTV	CABLE TELEVISION	SVP	SOIL VENT PIPE
CW	CONCRETE WALL	SW	SURFACE WATER
DCH	DRAINAGE CHANNEL	SWL	STONE WALL
DK	DROPPED KERB	SY	STAY
EB	ELECTRIC BOX	TB	TELEPHONE BOX
EC	ELECTRIC COVER	TFL	TRANSPORT FOR LONDON
EL	EAVES LEVEL	THL	THRESHOLD LEVEL
EP	ELECTRIC POLE	TL	TRAFFIC LIGHT
ER	EARTH ROD	TLB	TRAFFIC LIGHT BUTTON
FB	FLOWER BED	TOC	TOP OF CHIMNEY
FH	FIRE HYDRANT	TOF	TOP OF FENCE LEVEL
FL	FLOOR LEVEL	TOV	TOP OF VEGETATION
FLD	FLOOD LIGHT	TOW	TOP OF WALL LEVEL
FP	FLAG POLE	TP	TELEGRAPH POLE
FW	FULL WATER	TPIT	TRIAL PIT
G	GULLY	TPV	TACTILE PAVING
GB	GAS BOX	TR	TRELLIS FENCE
GP	GATE POST	UK	UNKNOWN
GV	GAS VALVE	UTA	UNABLE TO ACCESS
HR	HAND RAIL	UTL	UNABLE TO LIFT
IC	INSPECTION COVER	UTS	UNABLE TO SURVEY
IL	INVERT LEVEL	V	VALVE
IR	IRON RAILING	VP	VENT PIPE
JB	JUNCTION BOX	W	WATER COVER
KO	KERB OUTLET	WB	WASTE BIN
LL	LARCH LAP FENCE	WBW	WILDLIFE BURROW
LP	LAMP POST	WL	WATER LEVEL
MB	MULTI-BOLE	WM	WATER METER
MH	MANHOLE	WMF	WIRE MESH FENCE
MK	UTILITY MARKER POST	WO	WASH OUT
MW	MONITORING WELL	WV	WATER VALVE


SYMBOLS & LINESYLES



PROPOSED NEW COMMUNICATIONS KIOSK



FOUNDATION BASE

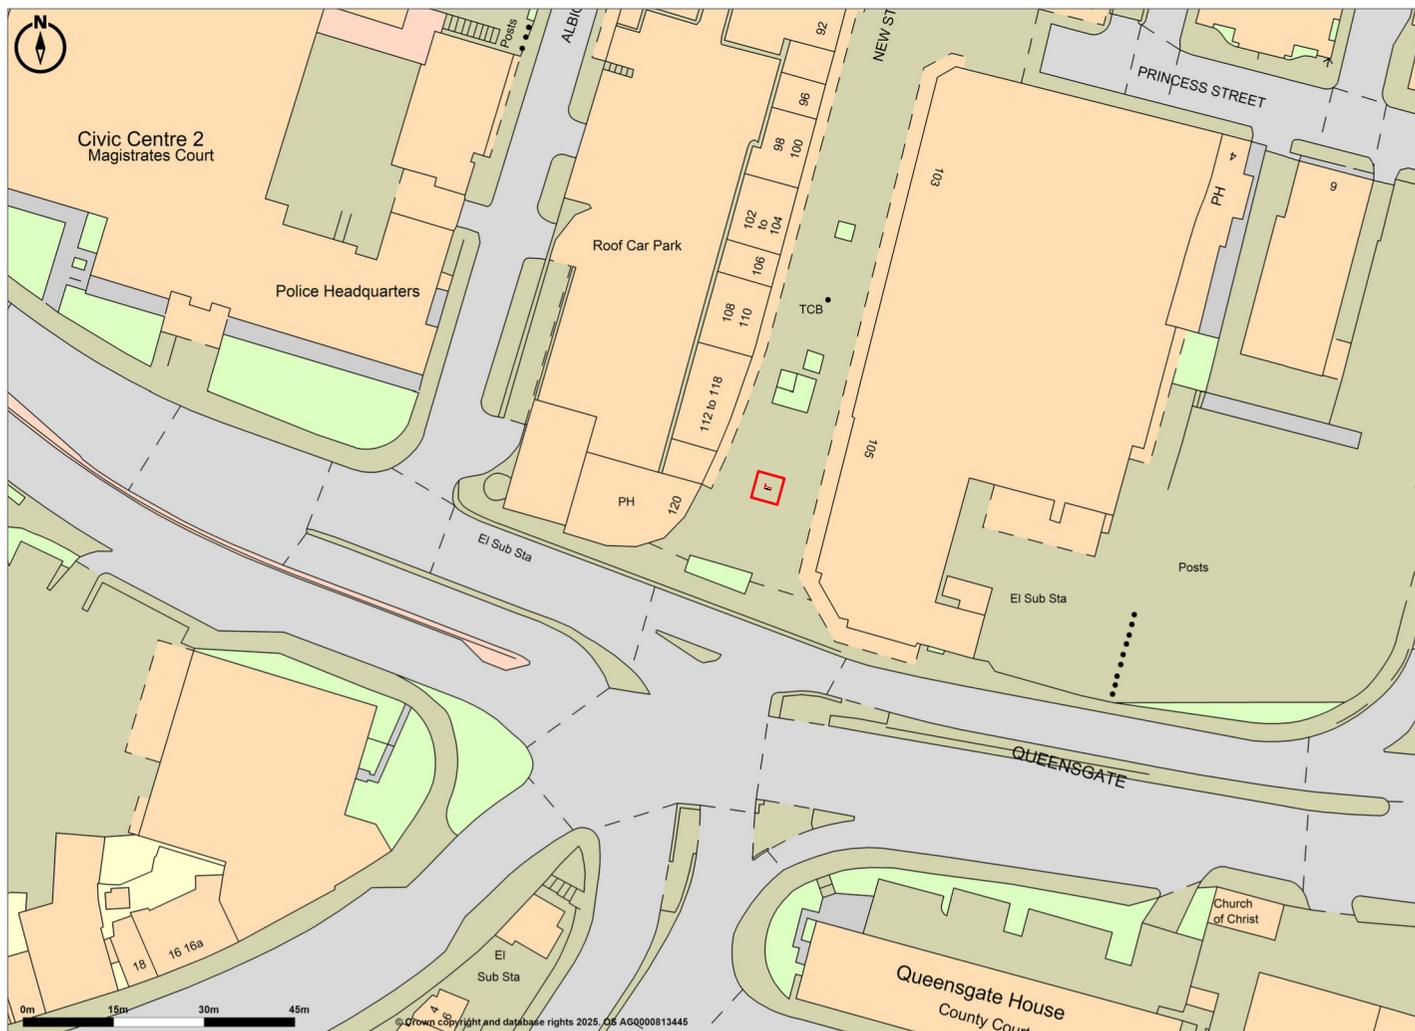

Promap © Crown Copyright and database rights 2025. OS AC0000813445
 LANDMARK INFORMATION Plotted Scale - 1:1250. Paper Size – A4

ADDRESS
 PAVEMENT O/S 112-118 NEW STREET, HUDDERSFIED HD1 2UD

APPLICANT
 NWP STREET LIMITED

DRAWING NUMBER REVISION
 4906-001-005A -

DRAWING TITLE
 LOCATION PLAN

DATE
 23/10/2025

SCALE PAPER SIZE
 1:1250 A4



GENERAL NOTES

RESPONSIBILITY IS NOT ACCEPTED FOR ERRORS MADE BY OTHERS IN SCALING FROM THIS DRAWING. ALL CONSTRUCTION INFORMATION SHOULD BE TAKEN FROM FIGURED DIMENSIONS ONLY