


1 ELEVATION 03
1 : 50

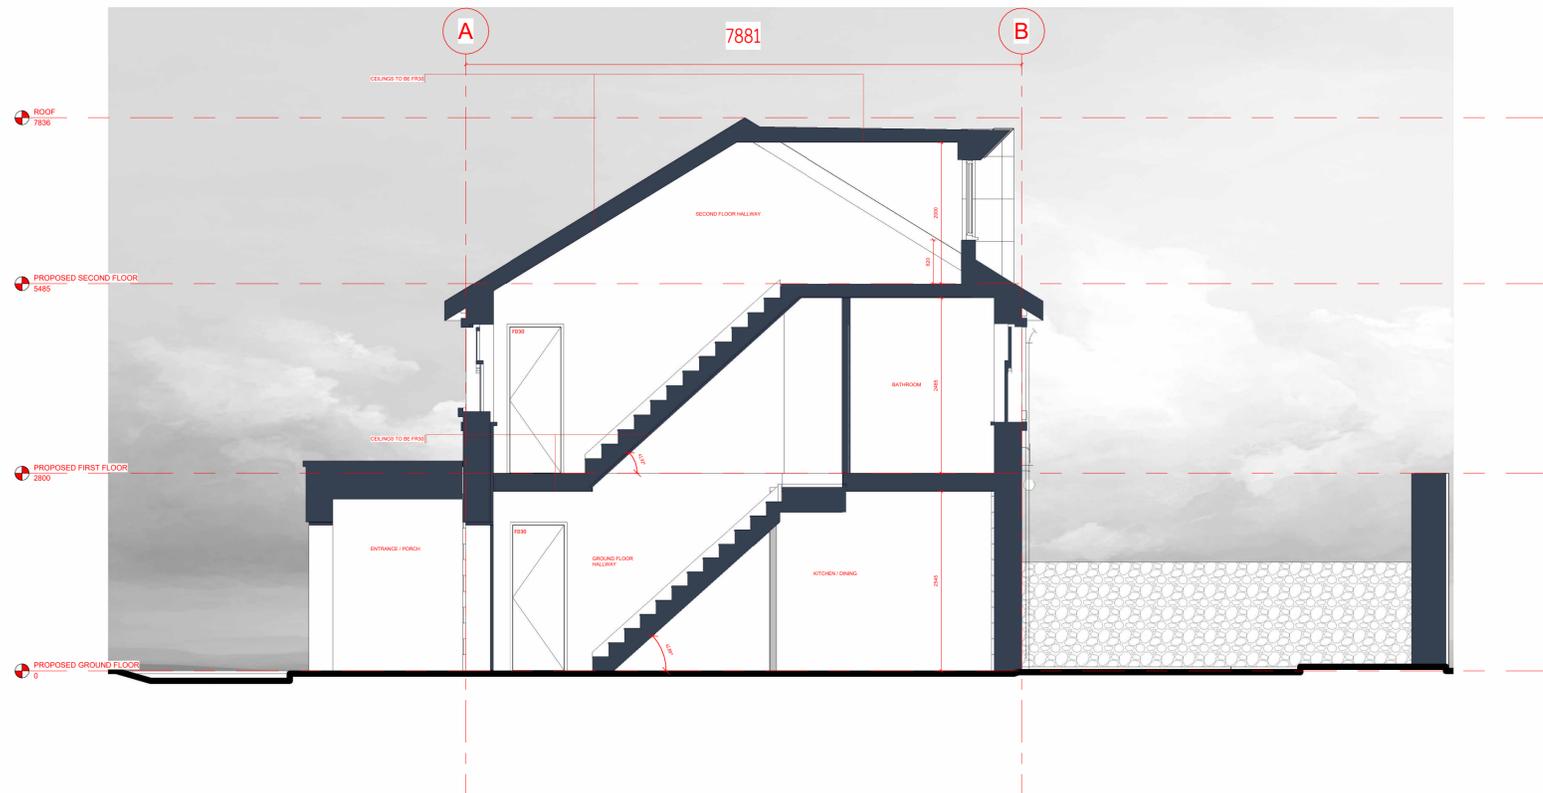

2 SECTION A-A
1 : 50

KEY

EXISTING WALLS

PROPOSED WALLS

revision	date	drawn	description
-	10.11.25	FS	PLANNING SUBMISSION.

Notes -
Do not scale from drawings unless by agreement with architect. Use figured dimensions only. Check all dimensions on site prior to commencing the works. Drawing to be read in conjunction with other relevant consultant information.

This drawing is the copyright of DC-Collective Ltd and must not be copied or reproduced in part, or in whole, without the express permission of the architect. Drawing to be read in conjunction with specification.



Proposed Elevations & Sections DCC-16_0211

Mr & Mrs Stamp 1:100 @ A1

38 Oakes Ln, Brockholes, Holmfirth HD9 7AR scale

FOR PLANNING FS

drawn

D C
COLLECTIVE

