


Proposed Elevation - 1:200

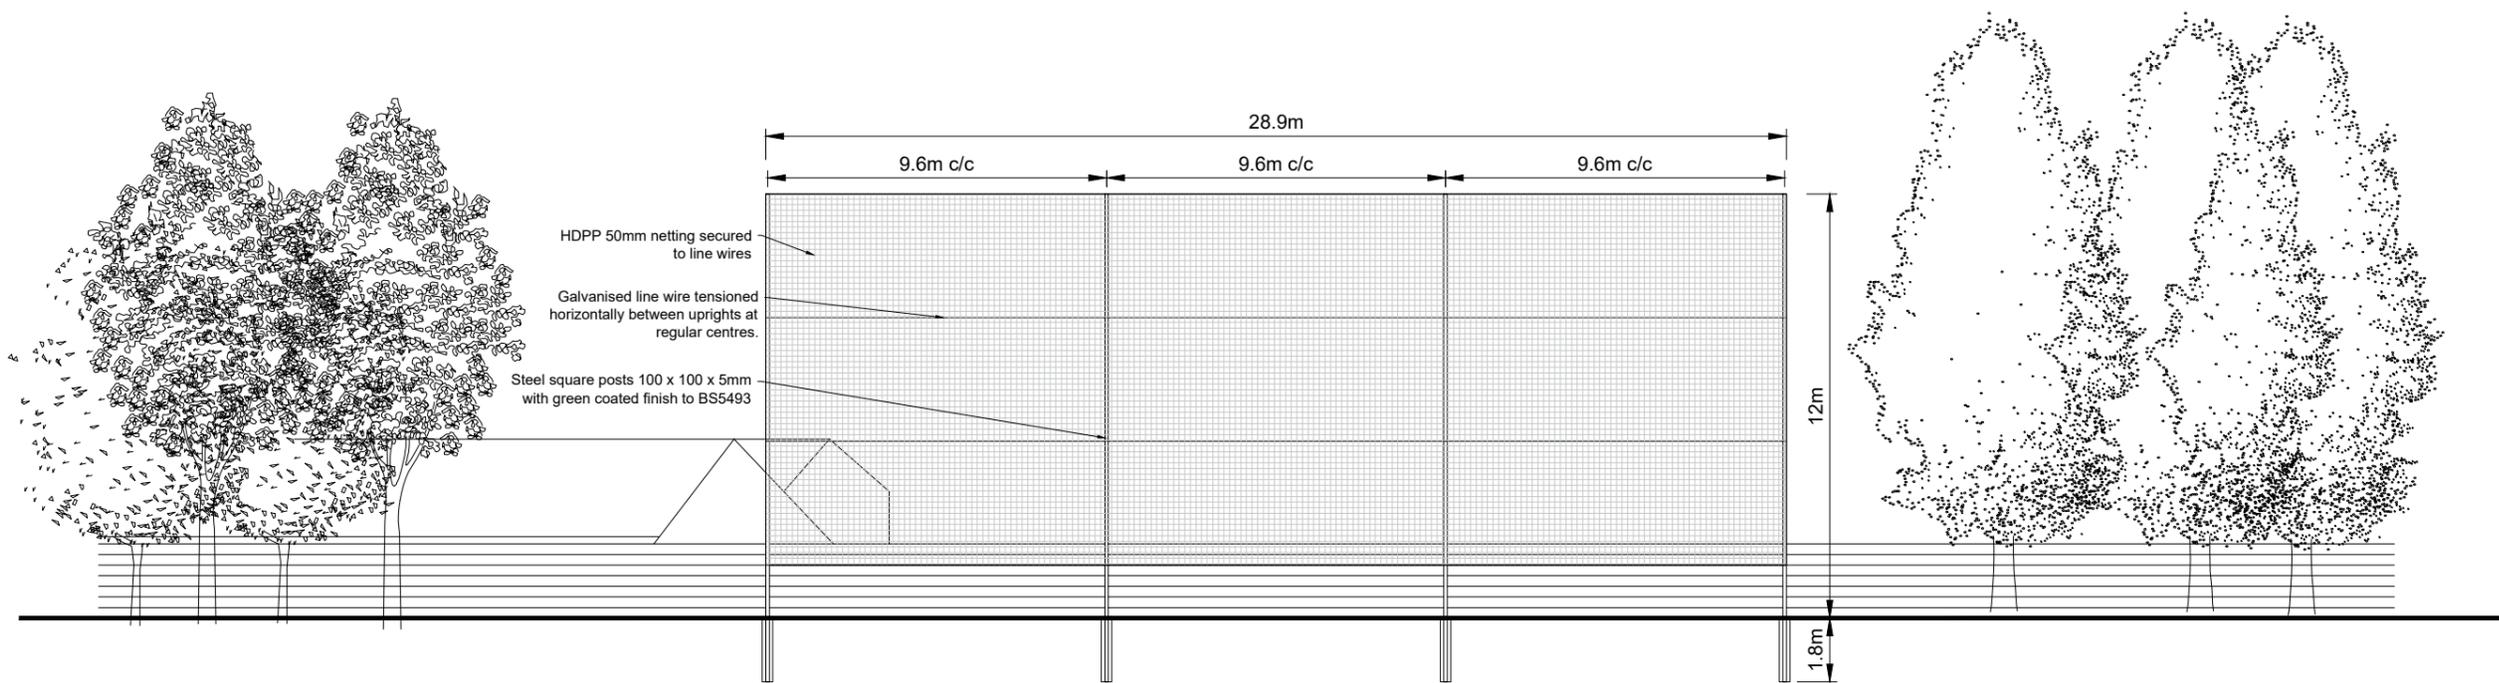


Location Plan - 1:1000




Serial number: 320526

© Crown copyright and database right 2025
 Ordnance Survey licence AC0000848283
 Reproduction in whole or in part is prohibited
 without the prior permission of Ordnance Survey.

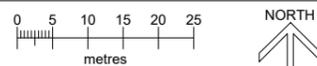


Block Plan - 1:1000

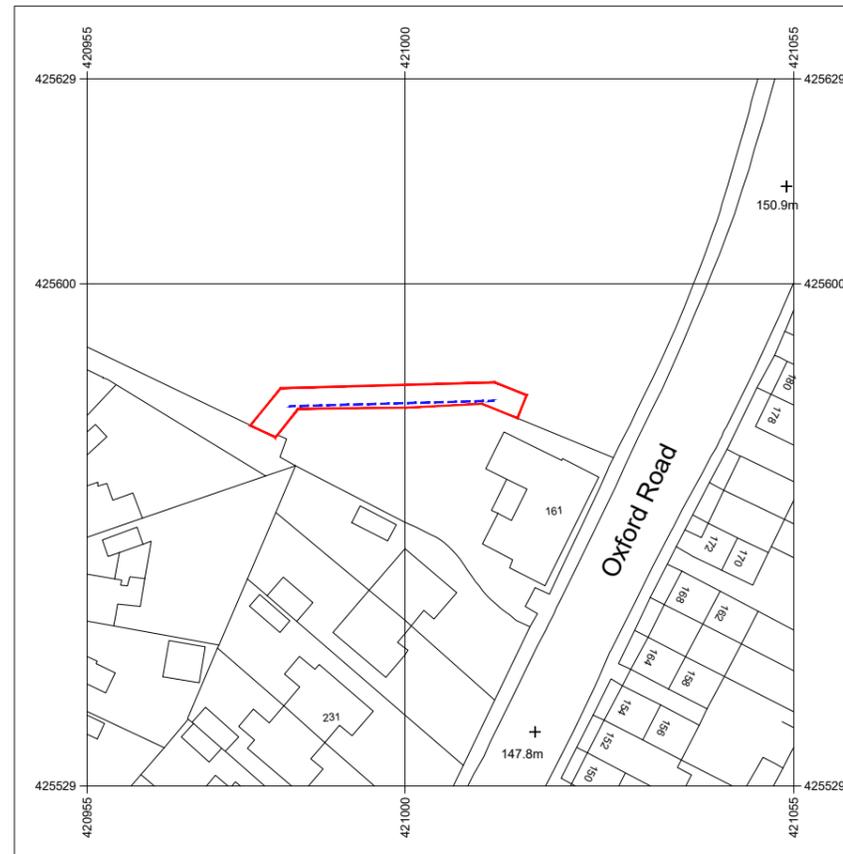

Serial number: 320526

© Crown copyright and database right 2025
 Ordnance Survey licence AC0000848283
 Reproduction in whole or in part is prohibited
 without the prior permission of Ordnance Survey.

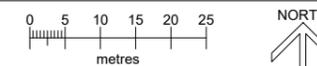

KEY
 - - - - Net location

REV:	DESCRIPTION:	BY:	DATE:
STATUS:		PLANNING	

SITE:			
GOMERSAL CRICKET CLUB			
TITLE:			
PROPOSED PLANS AND ELEVATIONS			
SCALE AT A3:	DATE:	DRAWN:	CHECKED:
-	29/10/25	AG	
PROJECT NO:	DRAWING NO:	REVISION:	
-	GCC-100	-	