



**Legend**  
 Existing Network Rail Boundary  
 Planning Application Boundary  
 Proposed Rail Infrastructure


- Notes**
- All dimensions are in millimetres unless stated otherwise.
  - Do not scale from this drawing.
  - This drawing is to be read in conjunction with drawings:  
 151667-TSA-31-MVL3-DRG-T-LP-162880  
 151667-TSA-31-MVL3-DRG-T-LP-162881  
 151667-TSA-31-MVL3-DRG-T-LP-162882  
 151667-TSA-31-MVL3-DRG-T-LP-162883  
 151667-TSA-31-MVL3-DRG-T-LP-162884  
 151667-TSA-31-MVL3-DRG-T-LP-162886  
 151667-TSA-31-MVL3-DRG-T-LP-162887.
  - Railway sidings and reception rails to be provided under Part 8 of the General Permitted Development Order, and are shown here for information only.
  - Welfare Building to be delivered under Part 8 of the General Permitted Development Order.

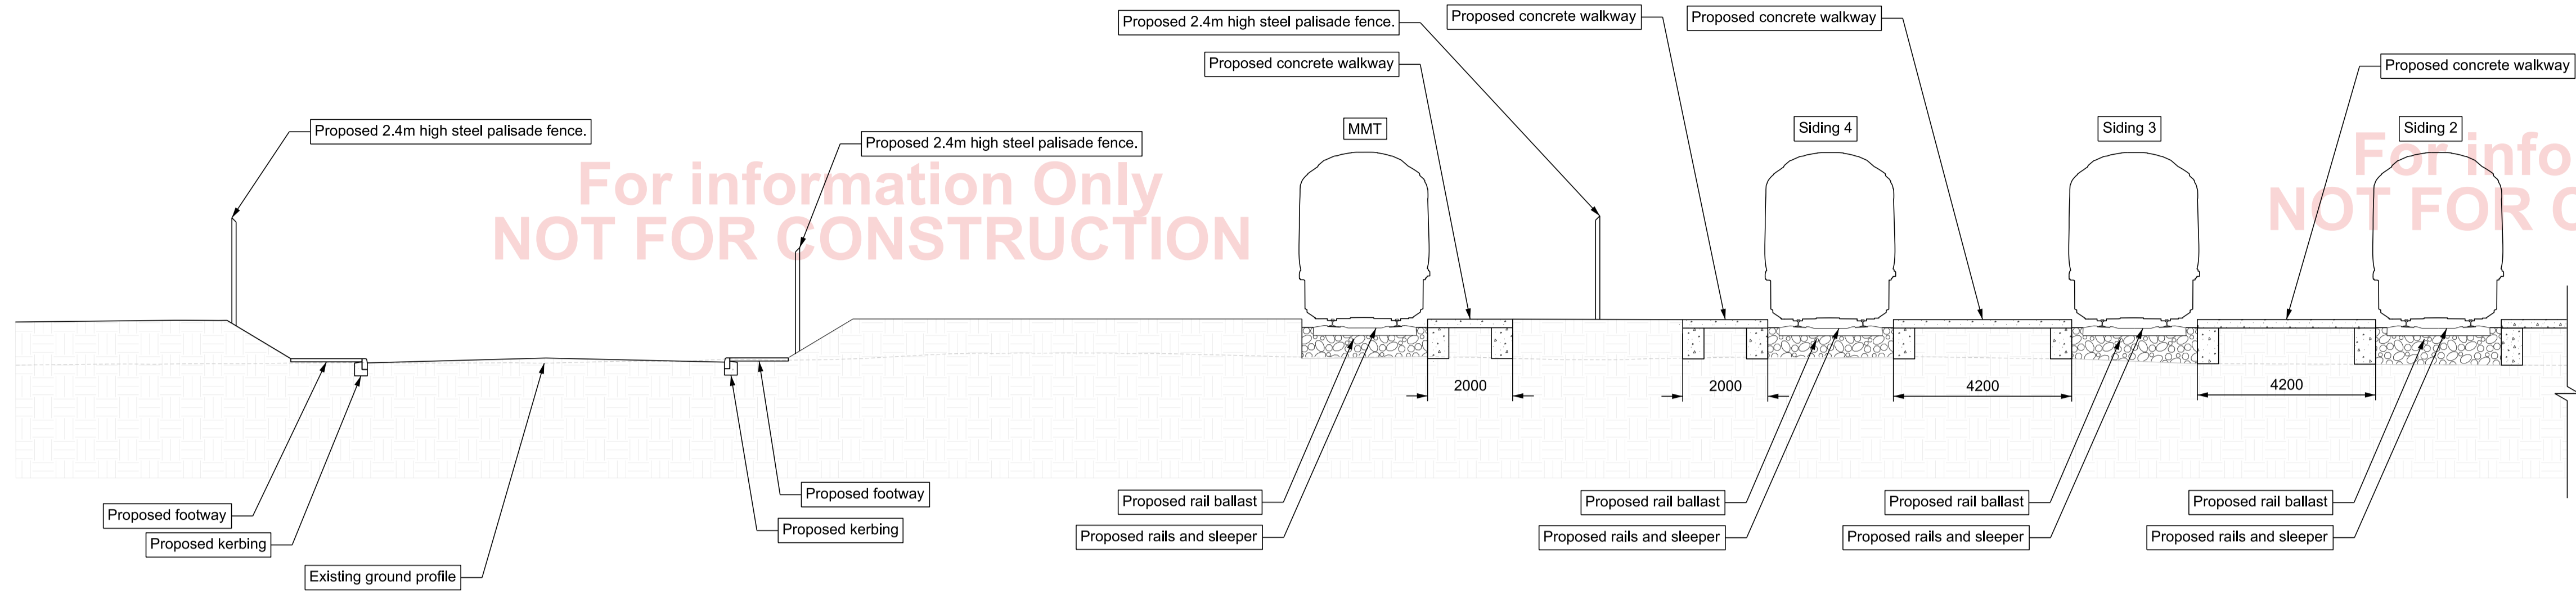

Proposed Cross Section D-D Through Sidings (1 of 2) - See note 4  
Scale 1:100

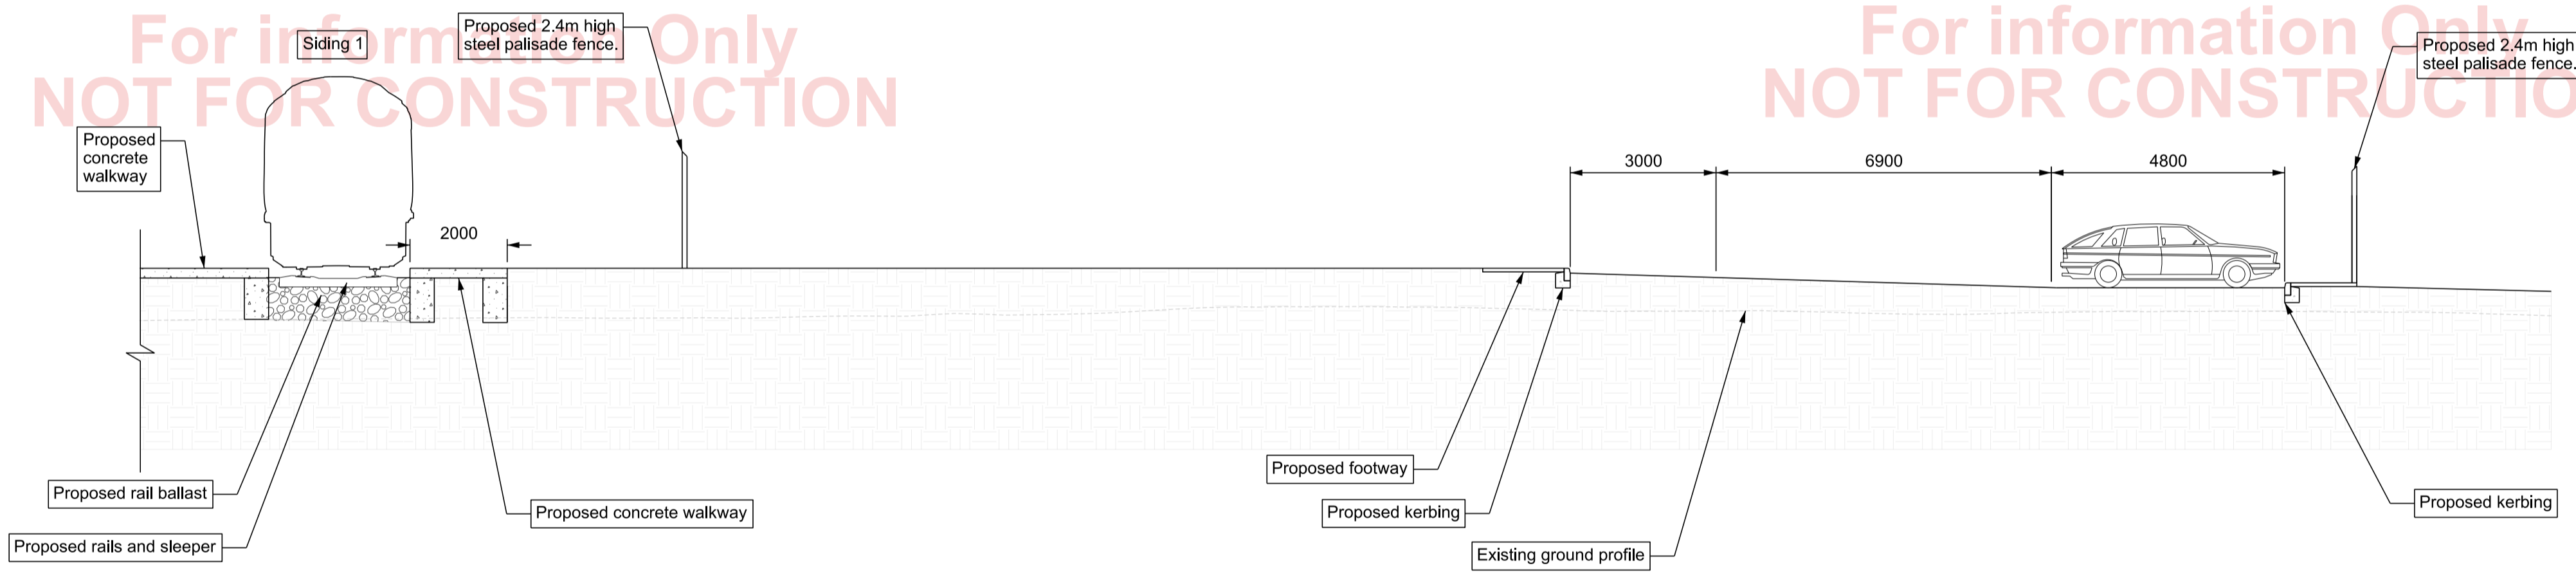

Proposed Cross Section D-D Through Sidings (2 of 2) - See note 4  
Scale 1:100

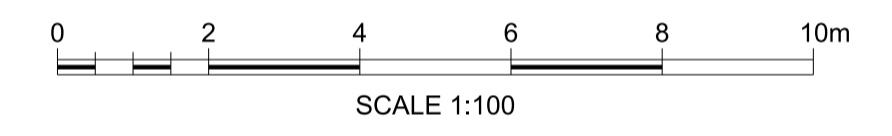

P01	12/11/21	For Planning Application	SM	DM	JH
A01	01/04/25	For Planning Application	SM	DM	JH
P02	27/06/25	Planning Issue	JB	RG	RG
Rev	Date	Description of Revisions	Drawn	Chkd	Appr
Status	Fit for Information				Suitability
					S2



Authorised	Signed	Date
Contractor(s) <b>TRU West Alliance</b>		
Location STALYBRIDGE STN - HEATON LODGE JN (HUDD-MANC LINE)		
Type	Sub-type	Section
CAD Drawing		
Role	Sub-Role	General
Town and Country Planner		
Zone	Hillhouse and Fartown	
Phasing	Proposed	Project Stage
		GRIP 5
Project <b>Transpennine Route Upgrade</b>		
Contract No. <b>151667</b>		
Contract Title <b>TRU - West of Leeds</b>		
Drawing Title <b>Planning Drawing Hillhouse Construction Facility - Sections and Elevations Sheet 03</b>		
Designed	J.Bacinski	Signed Electronically Signed Date 27/06/25
Drawn	J.Bacinski	Signed Electronically Signed Date 27/06/25
Checked	R.Gee	Signed Electronically Signed Date 27/06/25
Approved	R.Gee	Signed Electronically Signed Date 27/06/25
Scale(s) As Shown		ELR & Mileage to
Alternative Reference		Sheet 3 of 3
Drawing Number 151667-TSA-31-MVL3-DRG-T-LP-162885		Revision P02

NOT FOR CONSTRUCTION

For information Only

For information Only  
NOT FOR CONSTRUCTION

For information Only  
NOT FOR CONSTRUCTION

For information Only  
NOT FOR CONSTRUCTION

For information Only  
NOT FOR CONSTRUCTION

For information Only  
NOT FOR CONSTRUCTION

For information Only  
NOT FOR CONSTRUCTION