


EX Location Plan

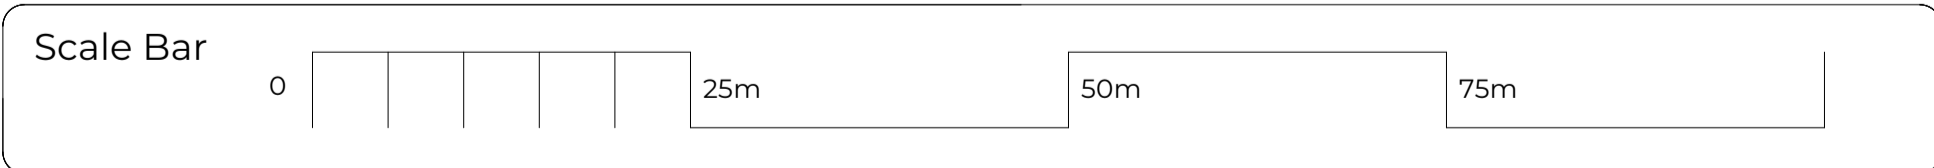

Revision	Date	Notes
E1	10/25	Ex drawings issued to Client

Key: — Site boundary

EXISTING

MISTRY.WILLS DESIGN.
 M +44(0)7592336218
 @ mistrywills@protonmail.com
 W www.mistrywills.com

This drawing is prepared solely for design and planning submission purposes. It is not intended or suitable for either Building Regulations or Construction purposes and should not be used for such. All dimensions in millimetres unless otherwise stated. This drawing is copyright and may not be reproduced without permission

Drawing Title: Location Plan
 Victoria Villa, Mount Street, Cleckheaton, BD19 3QD
 © Copyright Mistry Wills Design Ltd, all rights reserved

Scale: 1:500 @ A1 1:1000 @ A3
 Job Ref: 041 Date: October 2025 Drawn by: RW
 Draw N°: E0001 Revision: E1