



MARLEY MODERN CONC TILES TO MATCH EXTG.
 RAINWATER GOODS & FASCIA TO MATCH EXTG.
 DOUBLE GLAZED ROOFLIGHTS & DOORS TO MATCH EXTG.
 FACING BRICK OUTER SKIN TO MATCH EXTG.

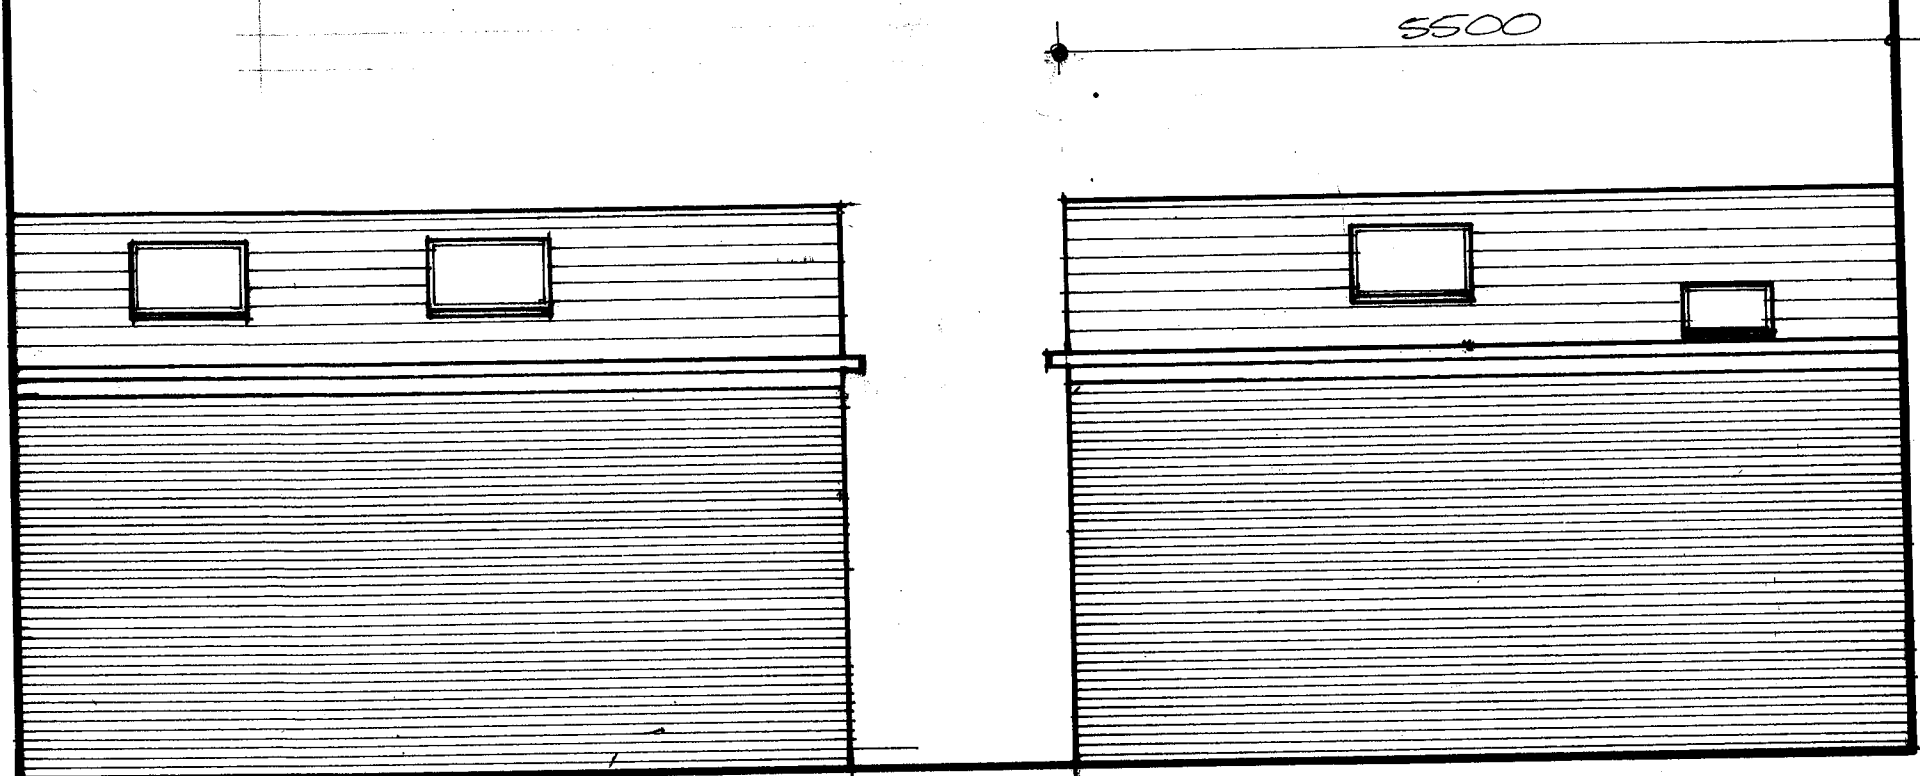


SIDE 1:50


SIDE 1:50

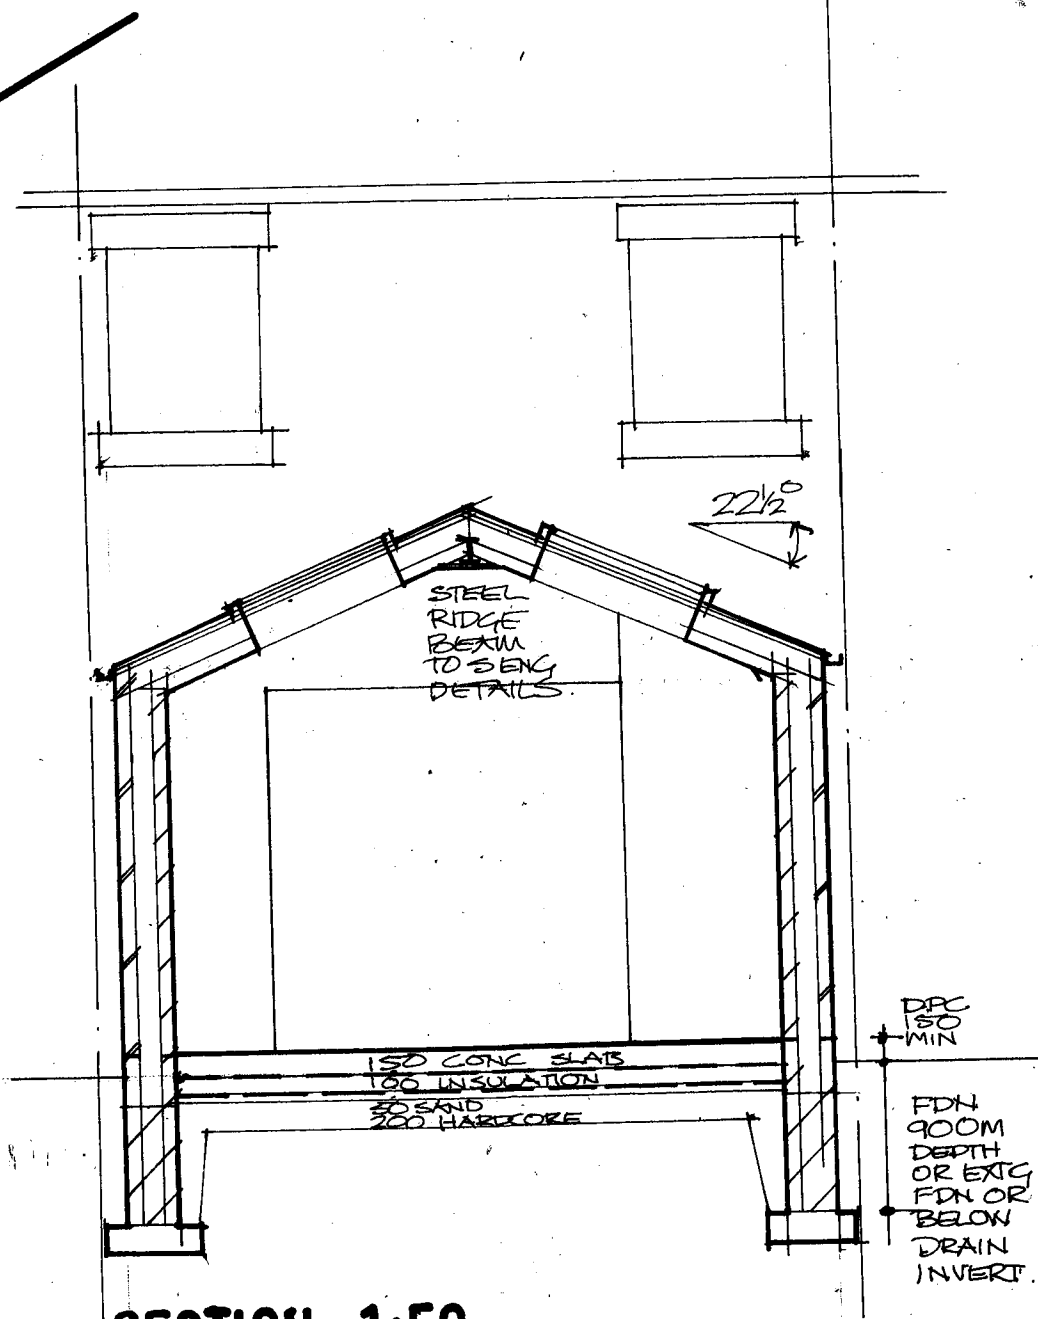

SECTION 1:50

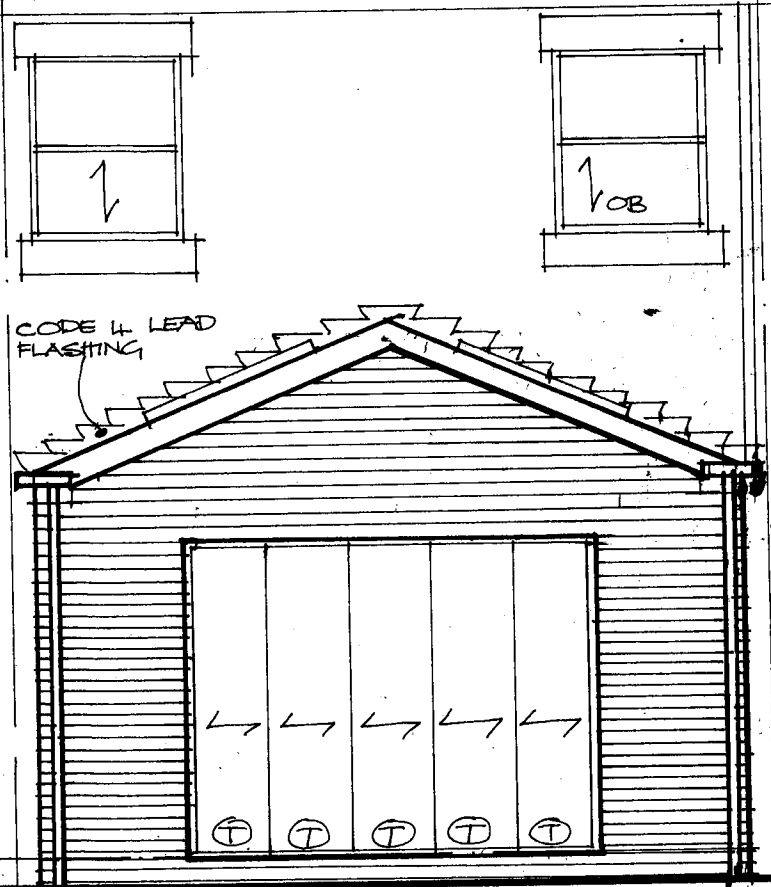

REAR 1:50

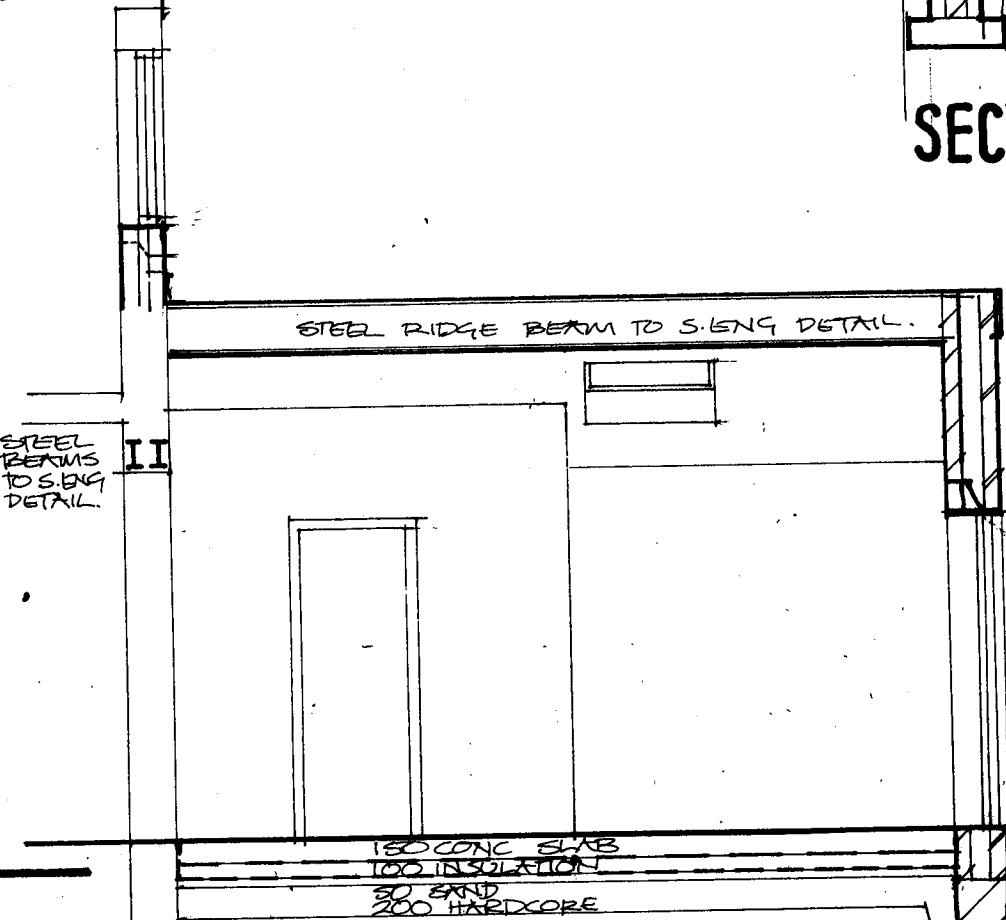

STEEL DOOR LINTEL TO S. ENG. DETAIL.