


SOUTH FACING
ELEVATION PLAN FRONT

SCALE 1:50

41 WATER ROYD CRESCENT, WF14 9SY

REF: PP-14491228

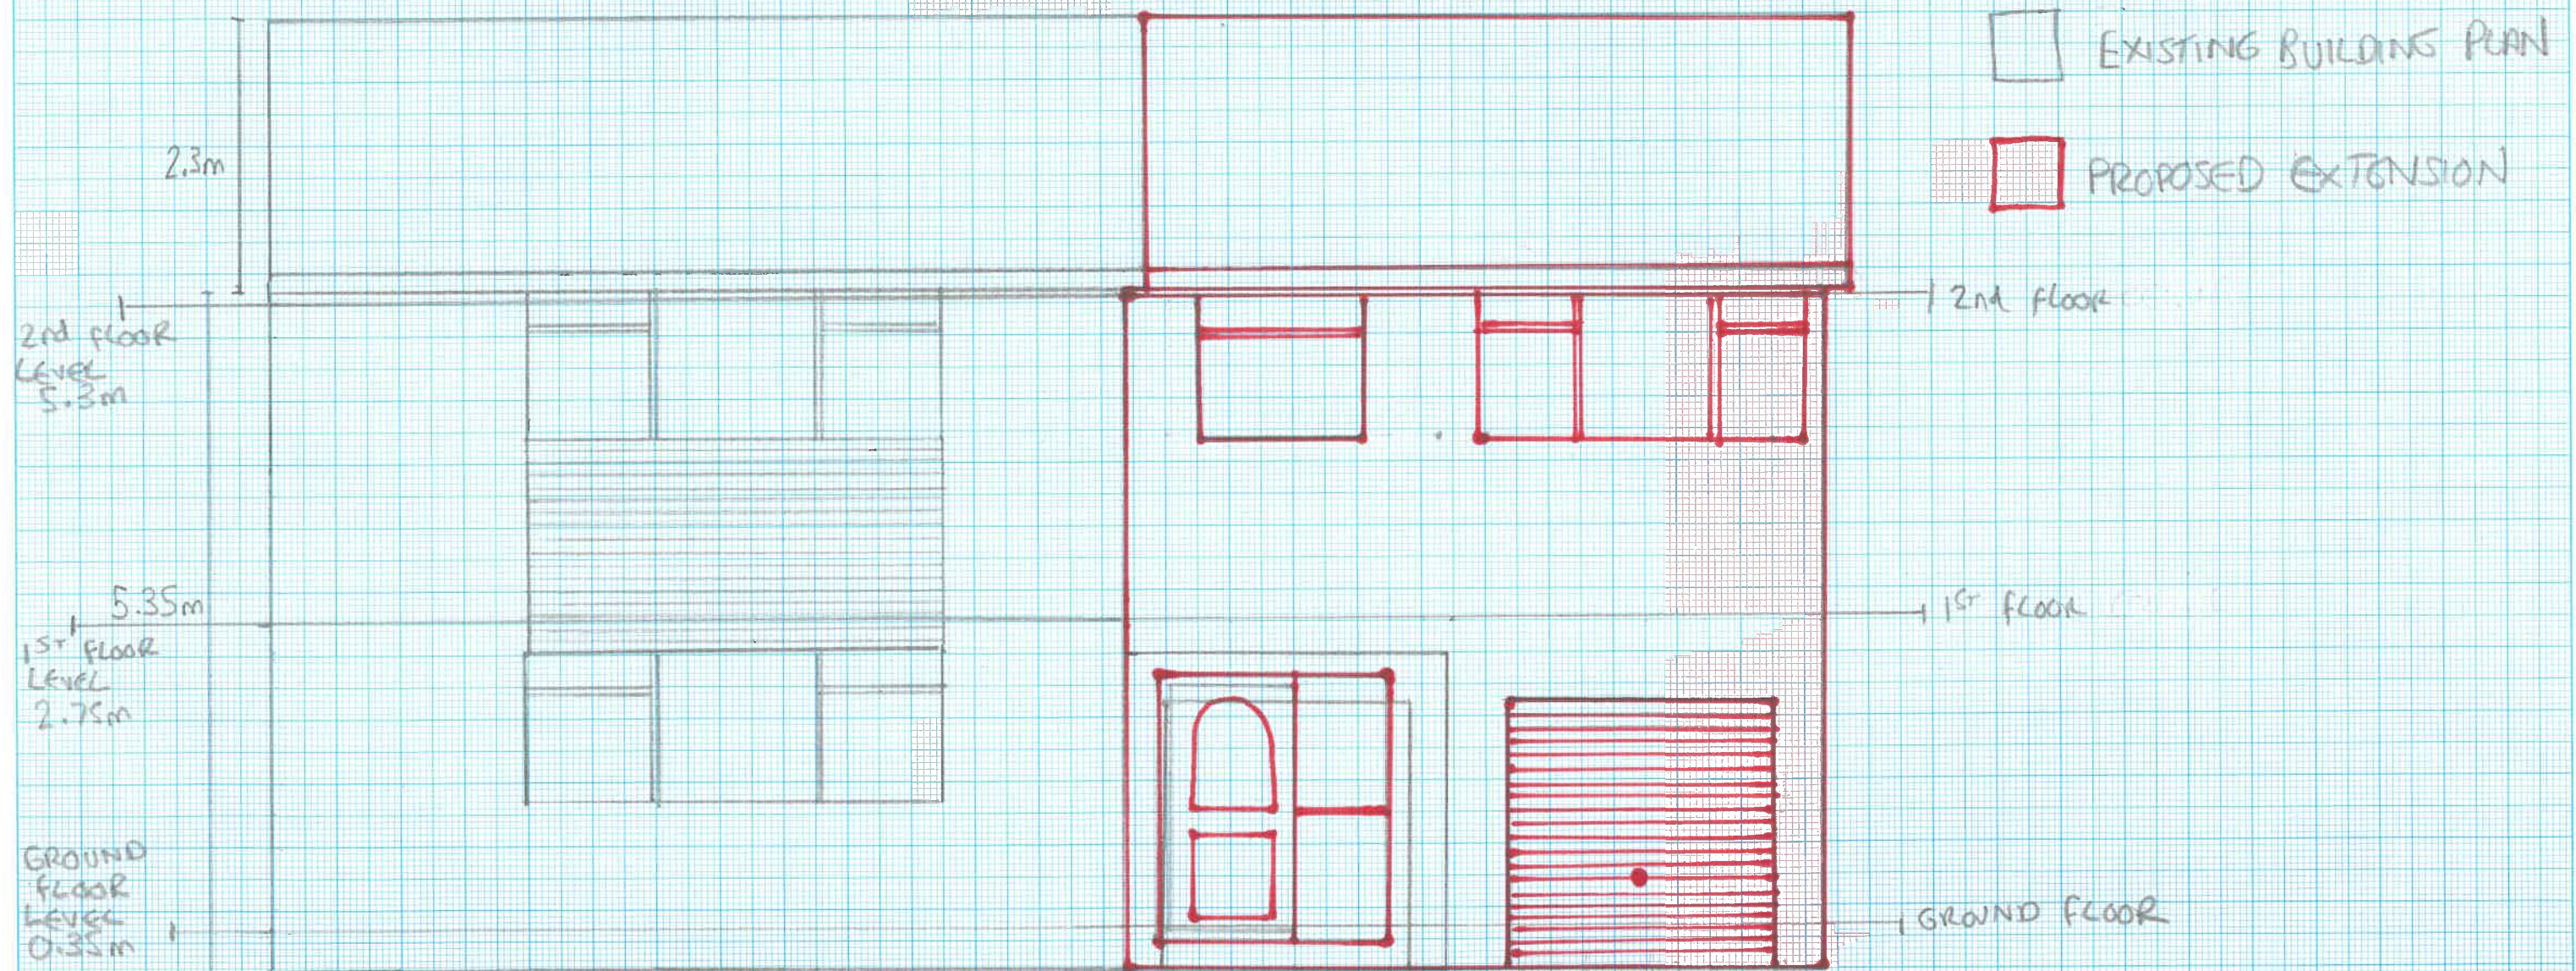

SCALE 1:50

1m