
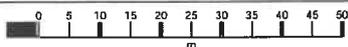


Location Plan 1:1250

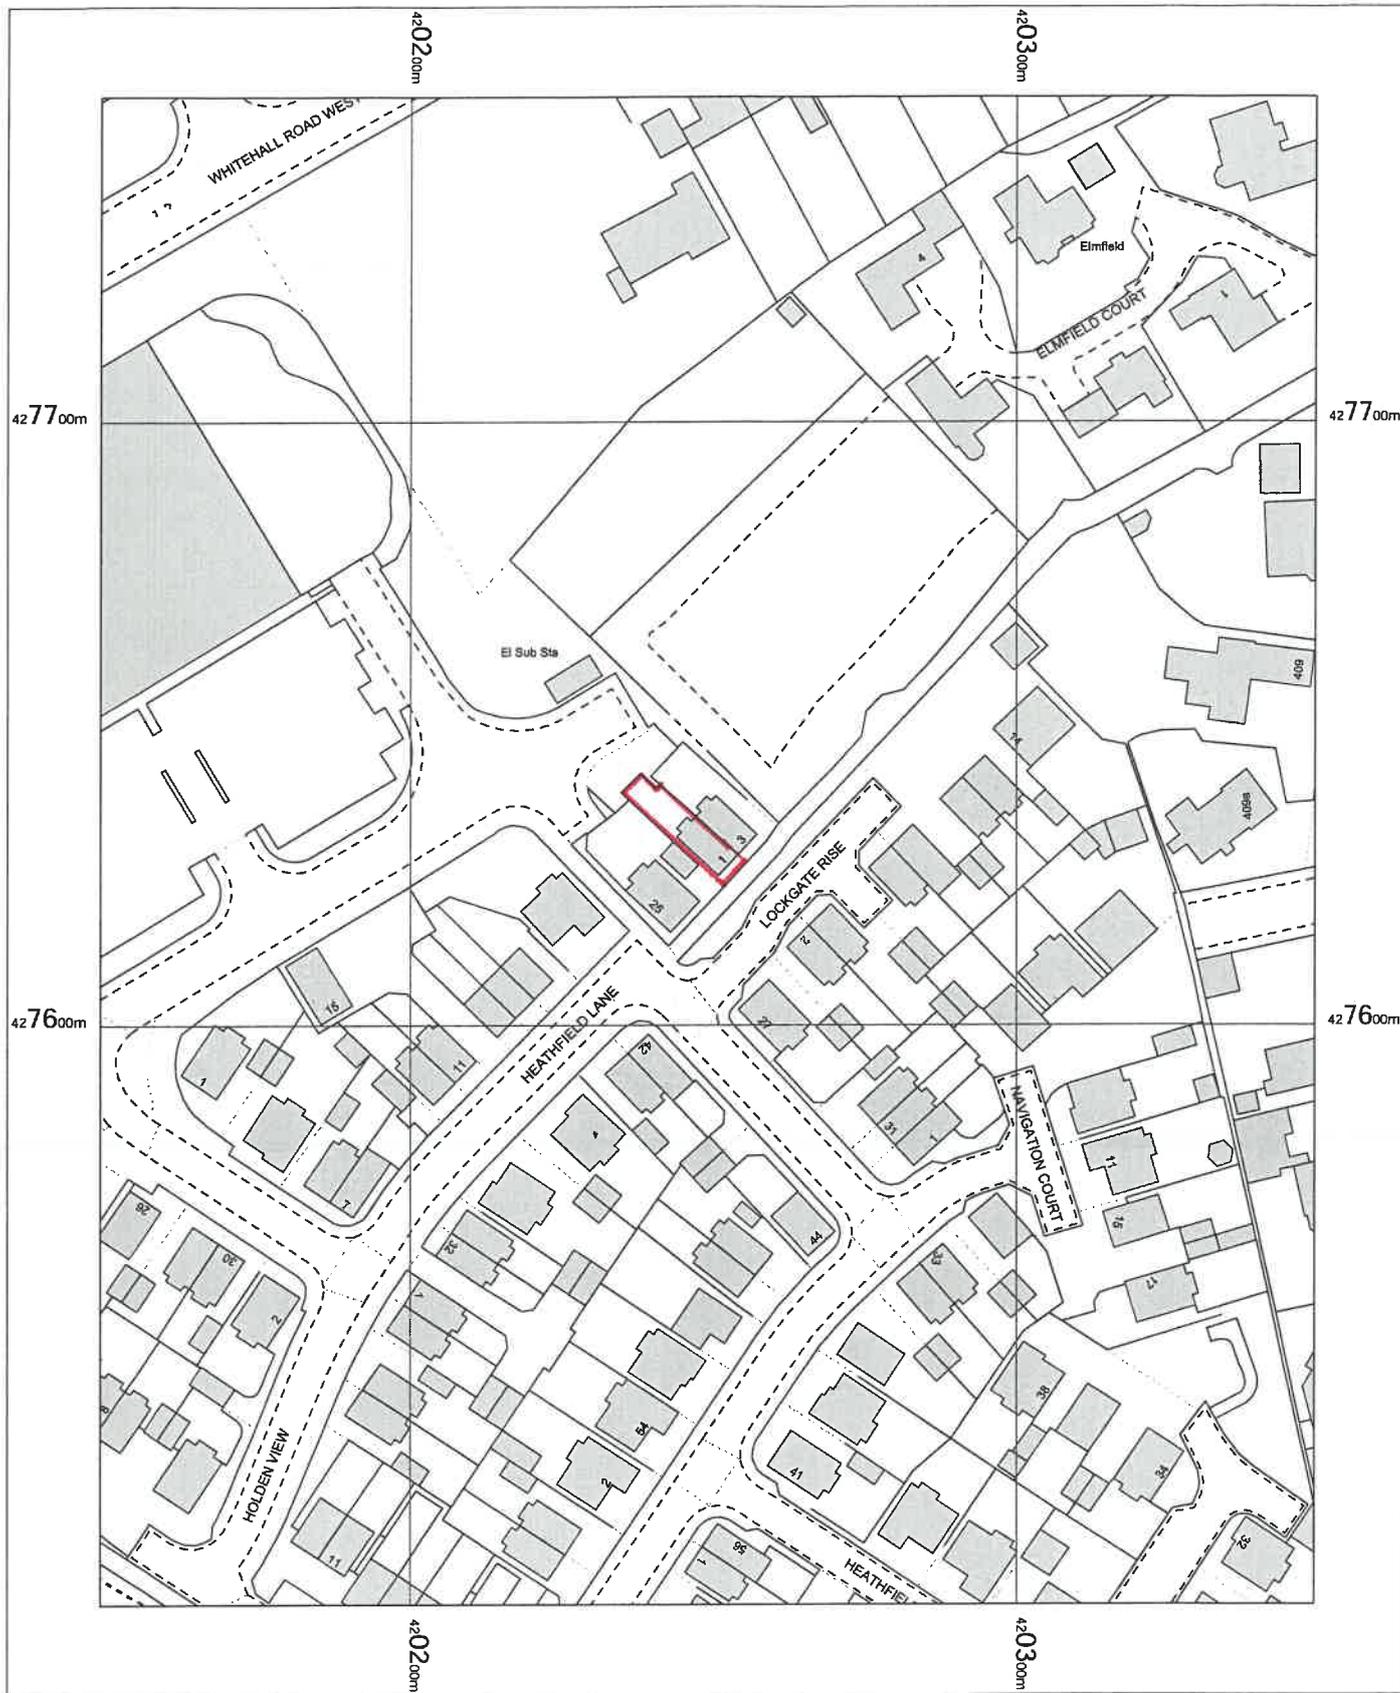


1 Lockgate Rise,
Birkenshaw,
Bradford,
Kirklees
BD11 2PL

OS MasterMap 1250/2500/10000 scale
Thursday, November 20, 2025, ID: BW1-01251597
maps.blackwell.co.uk

1:1250 scale print at A4, Centre: 420249 E, 427629 N

©Crown Copyright Ordnance Survey, Licence no.
100041041

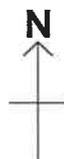

BLACKWELL'S
MAPPING SERVICES
PERSONAL & PROFESSIONAL MAPPING
www.blackwellmapping.co.uk

TEL: 0800 151 2612
maps@blackwell.co.uk