




Existing front/east facing elevation (1:100)

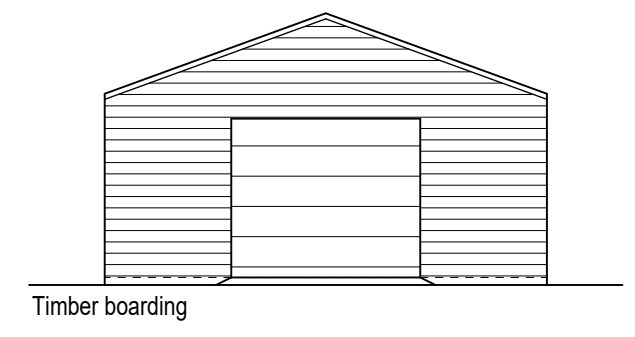


Existing side/south facing elevation (1:100)

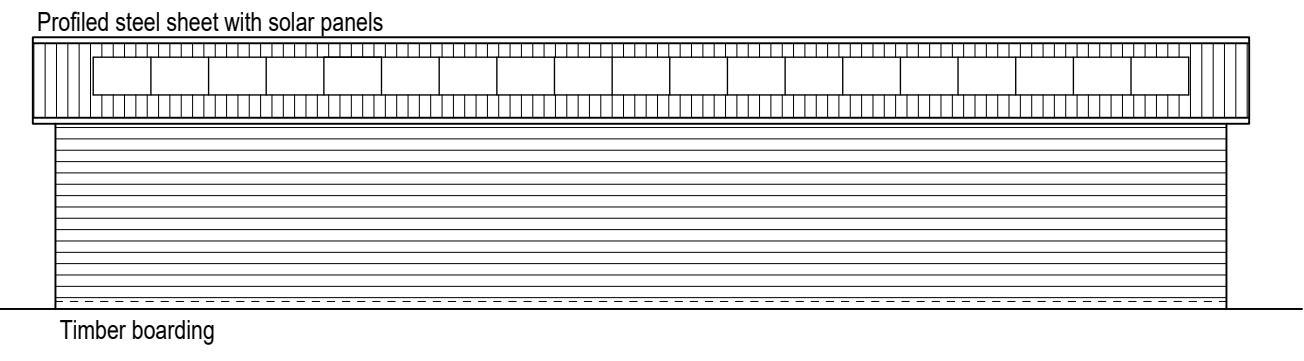


Existing rear/west facing elevation (1:100)

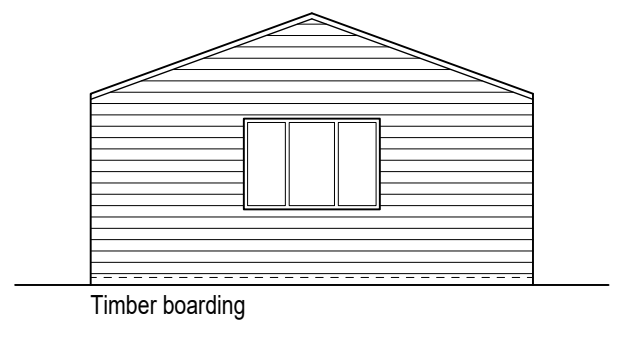


Existing side/north facing elevation (1:100)

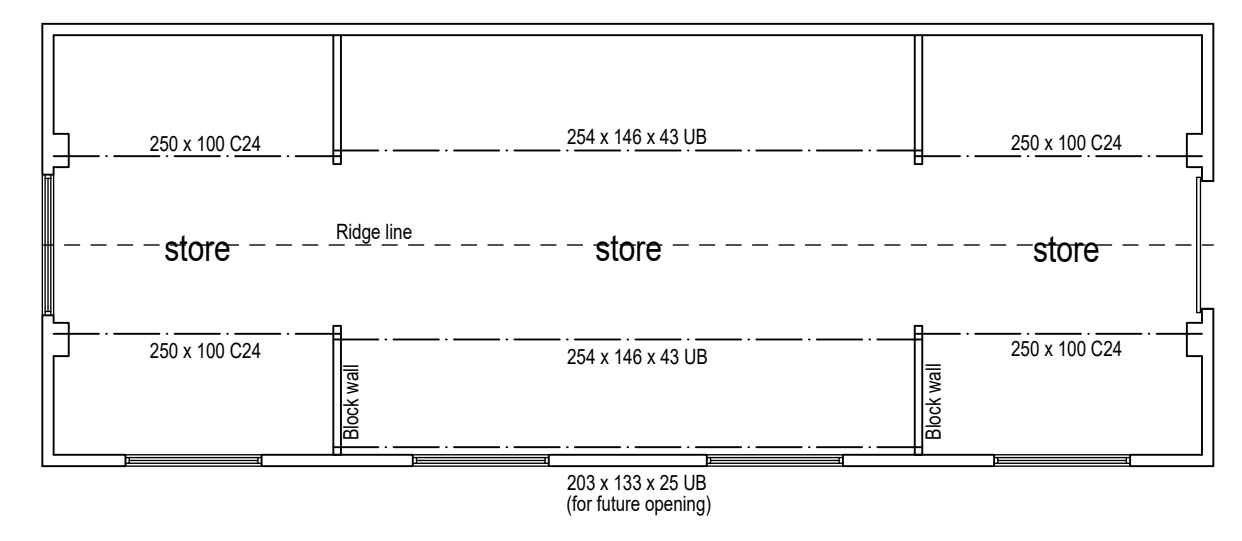


Proposed floor layout (1:100)

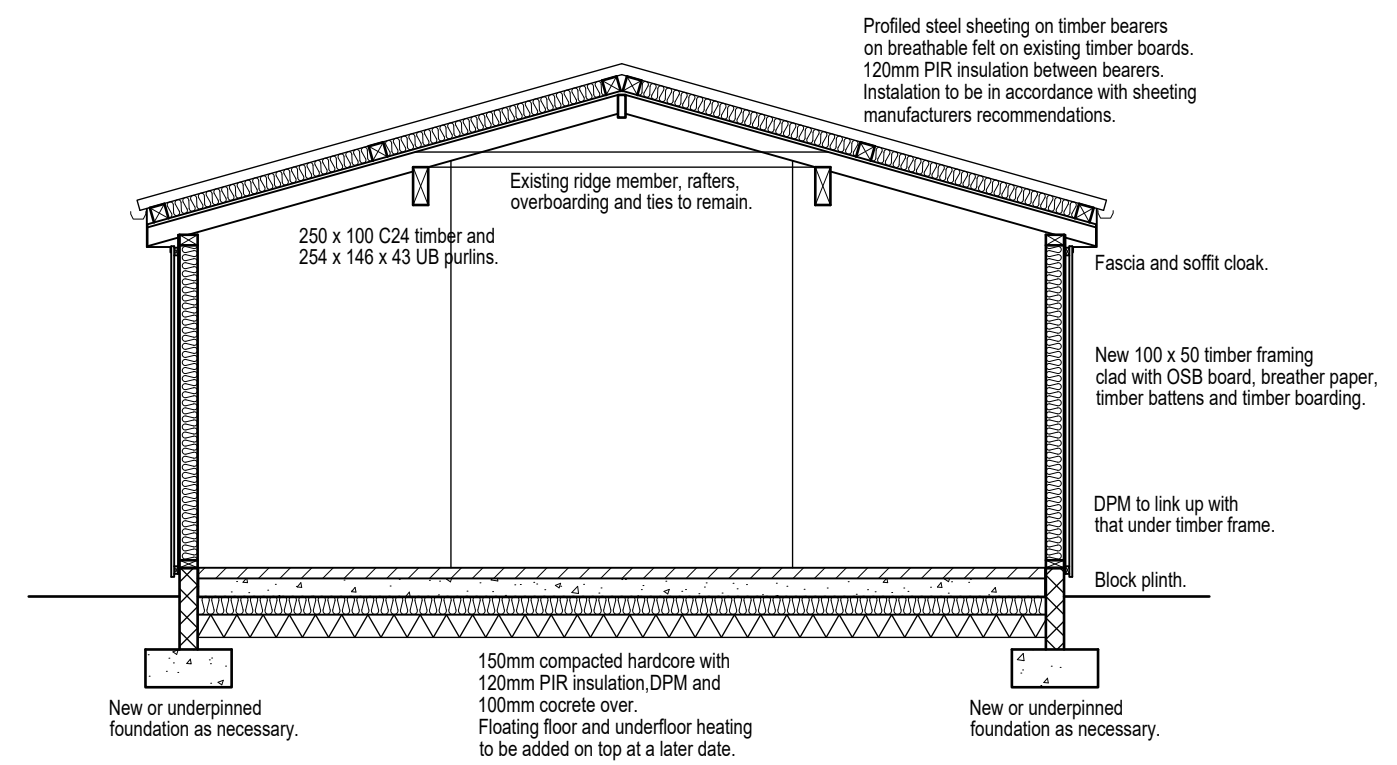


Proposed cross section (1:50)

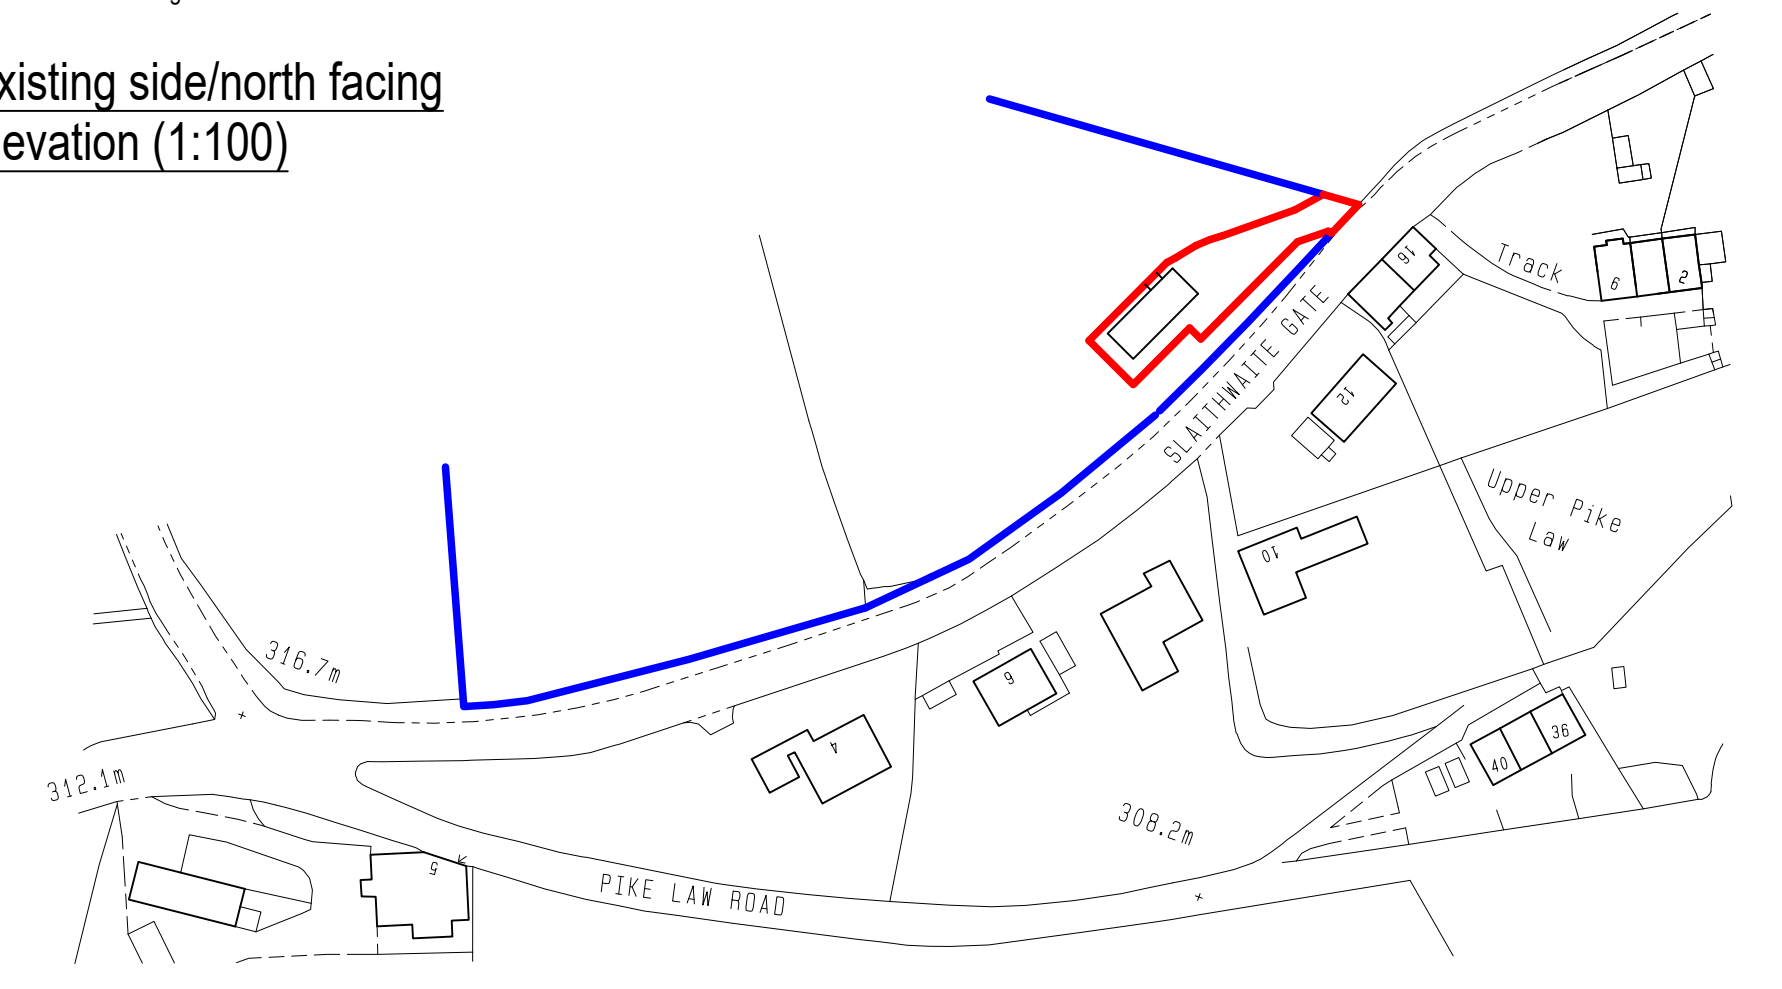


Location Plan (1:1250)

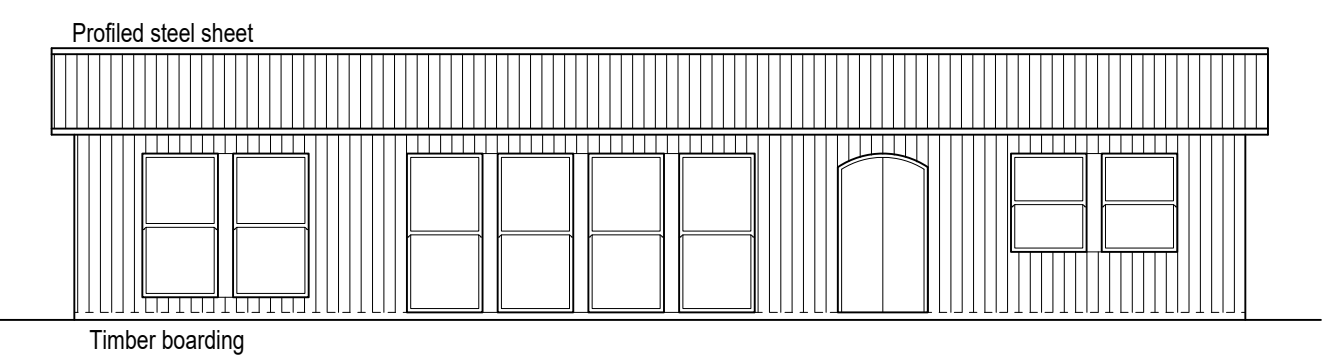


Proposed front/east facing elevation (1:100)

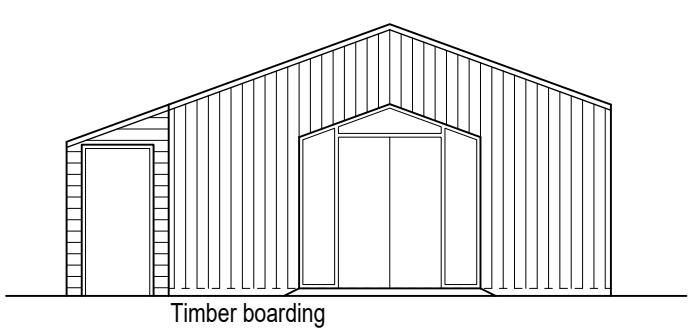

Proposed side/south facing elevation (1:100)

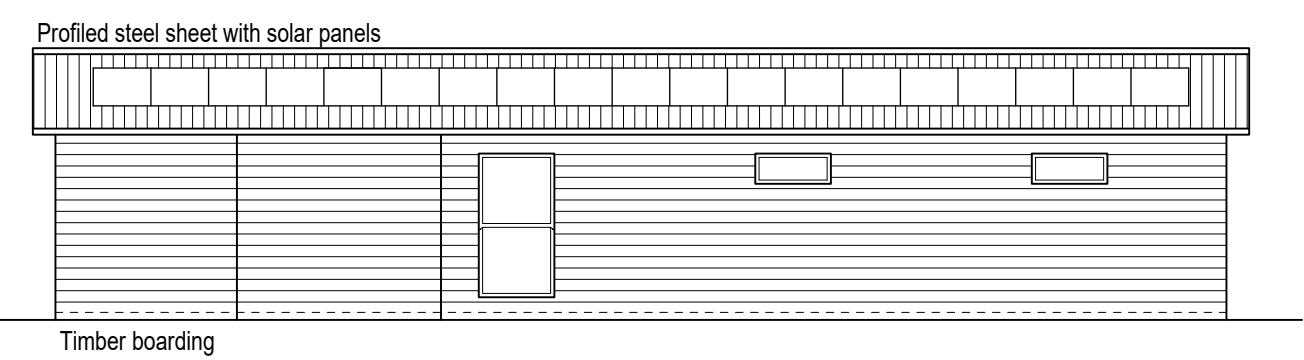

Proposed rear/west facing elevation (1:100)

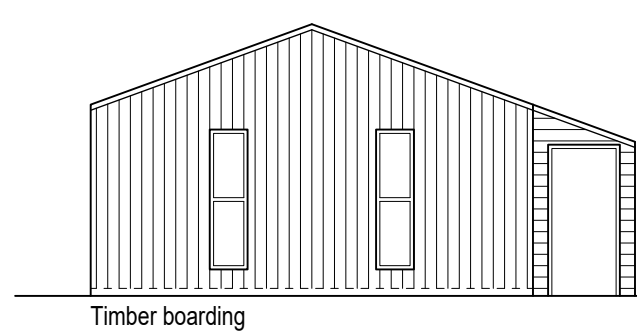

Proposed side/north facing elevation (1:100)

- Rev E 03/11/2025 Updated for change of use application.
- Rev D 27/02/2025 Building Reg info added.
- Rev C 25/04/2024 Red line amended.
- Rev B 03/02/2023 Porch removed and windows amended.
- Rev A 28/06/2022 Garage door moved to gable.



Colne Valley Design
 8 Meadow Lane
 Slaithwaite
 Huddersfield HD7 5EX

Tel: 01484 842097
 Mobile: 07867 803312
 E-mail: mitchell@sbhomes.co.uk

Proprietor: S.A. Mitchell (ACIOB)


Project
 Change of use of existing building to form holiday let property.

For
 Mr M Foster.


Address
 Upper Pike Law
 Scapegoat Hill

Title
 Planning Drawing.

Job No. 21 J 51.	Drawing number P 01 E.	Date June 2022.
---------------------	---------------------------	--------------------

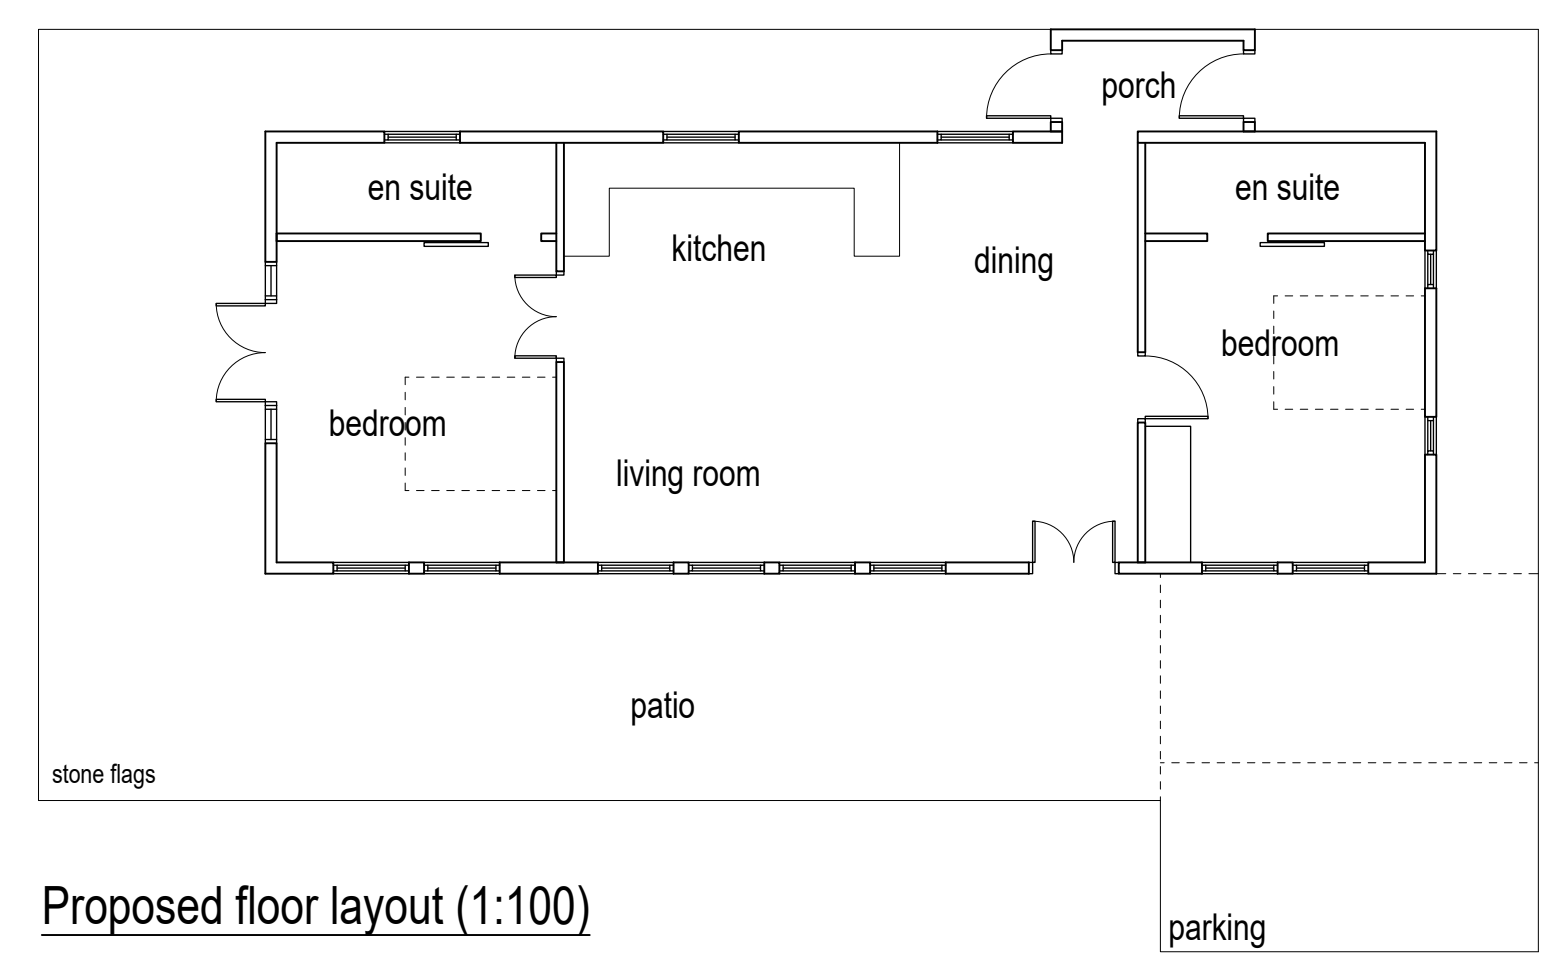

Proposed floor layout (1:100)

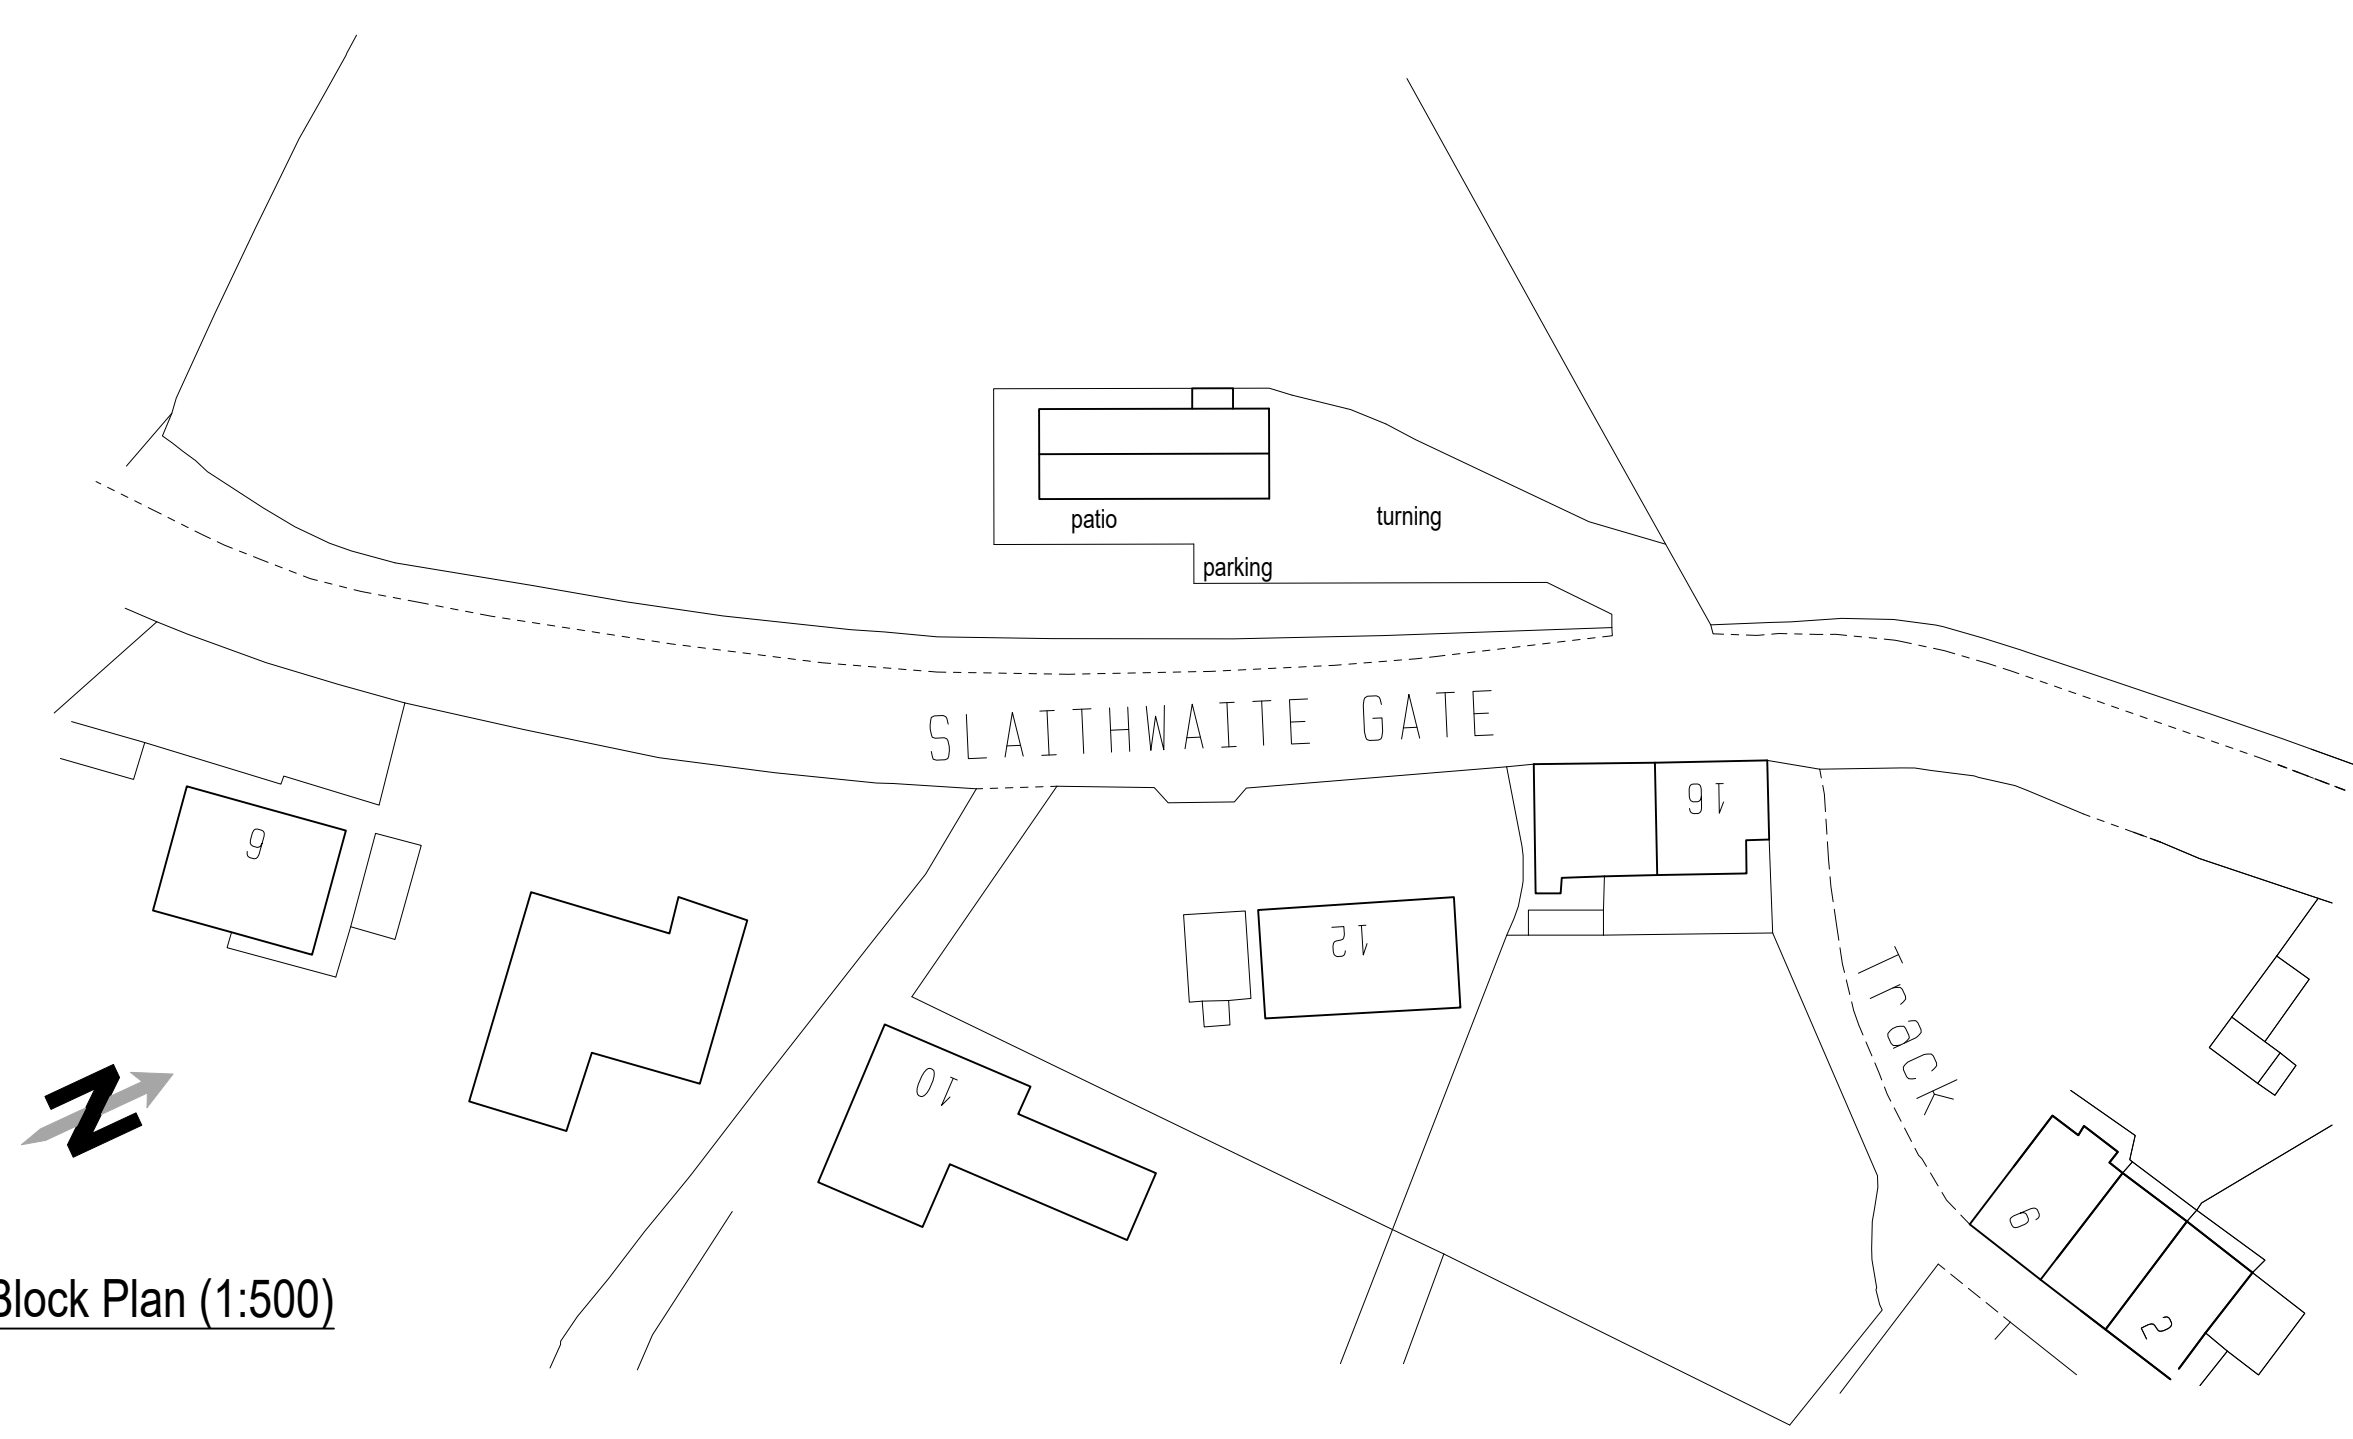

Block Plan (1:500)