



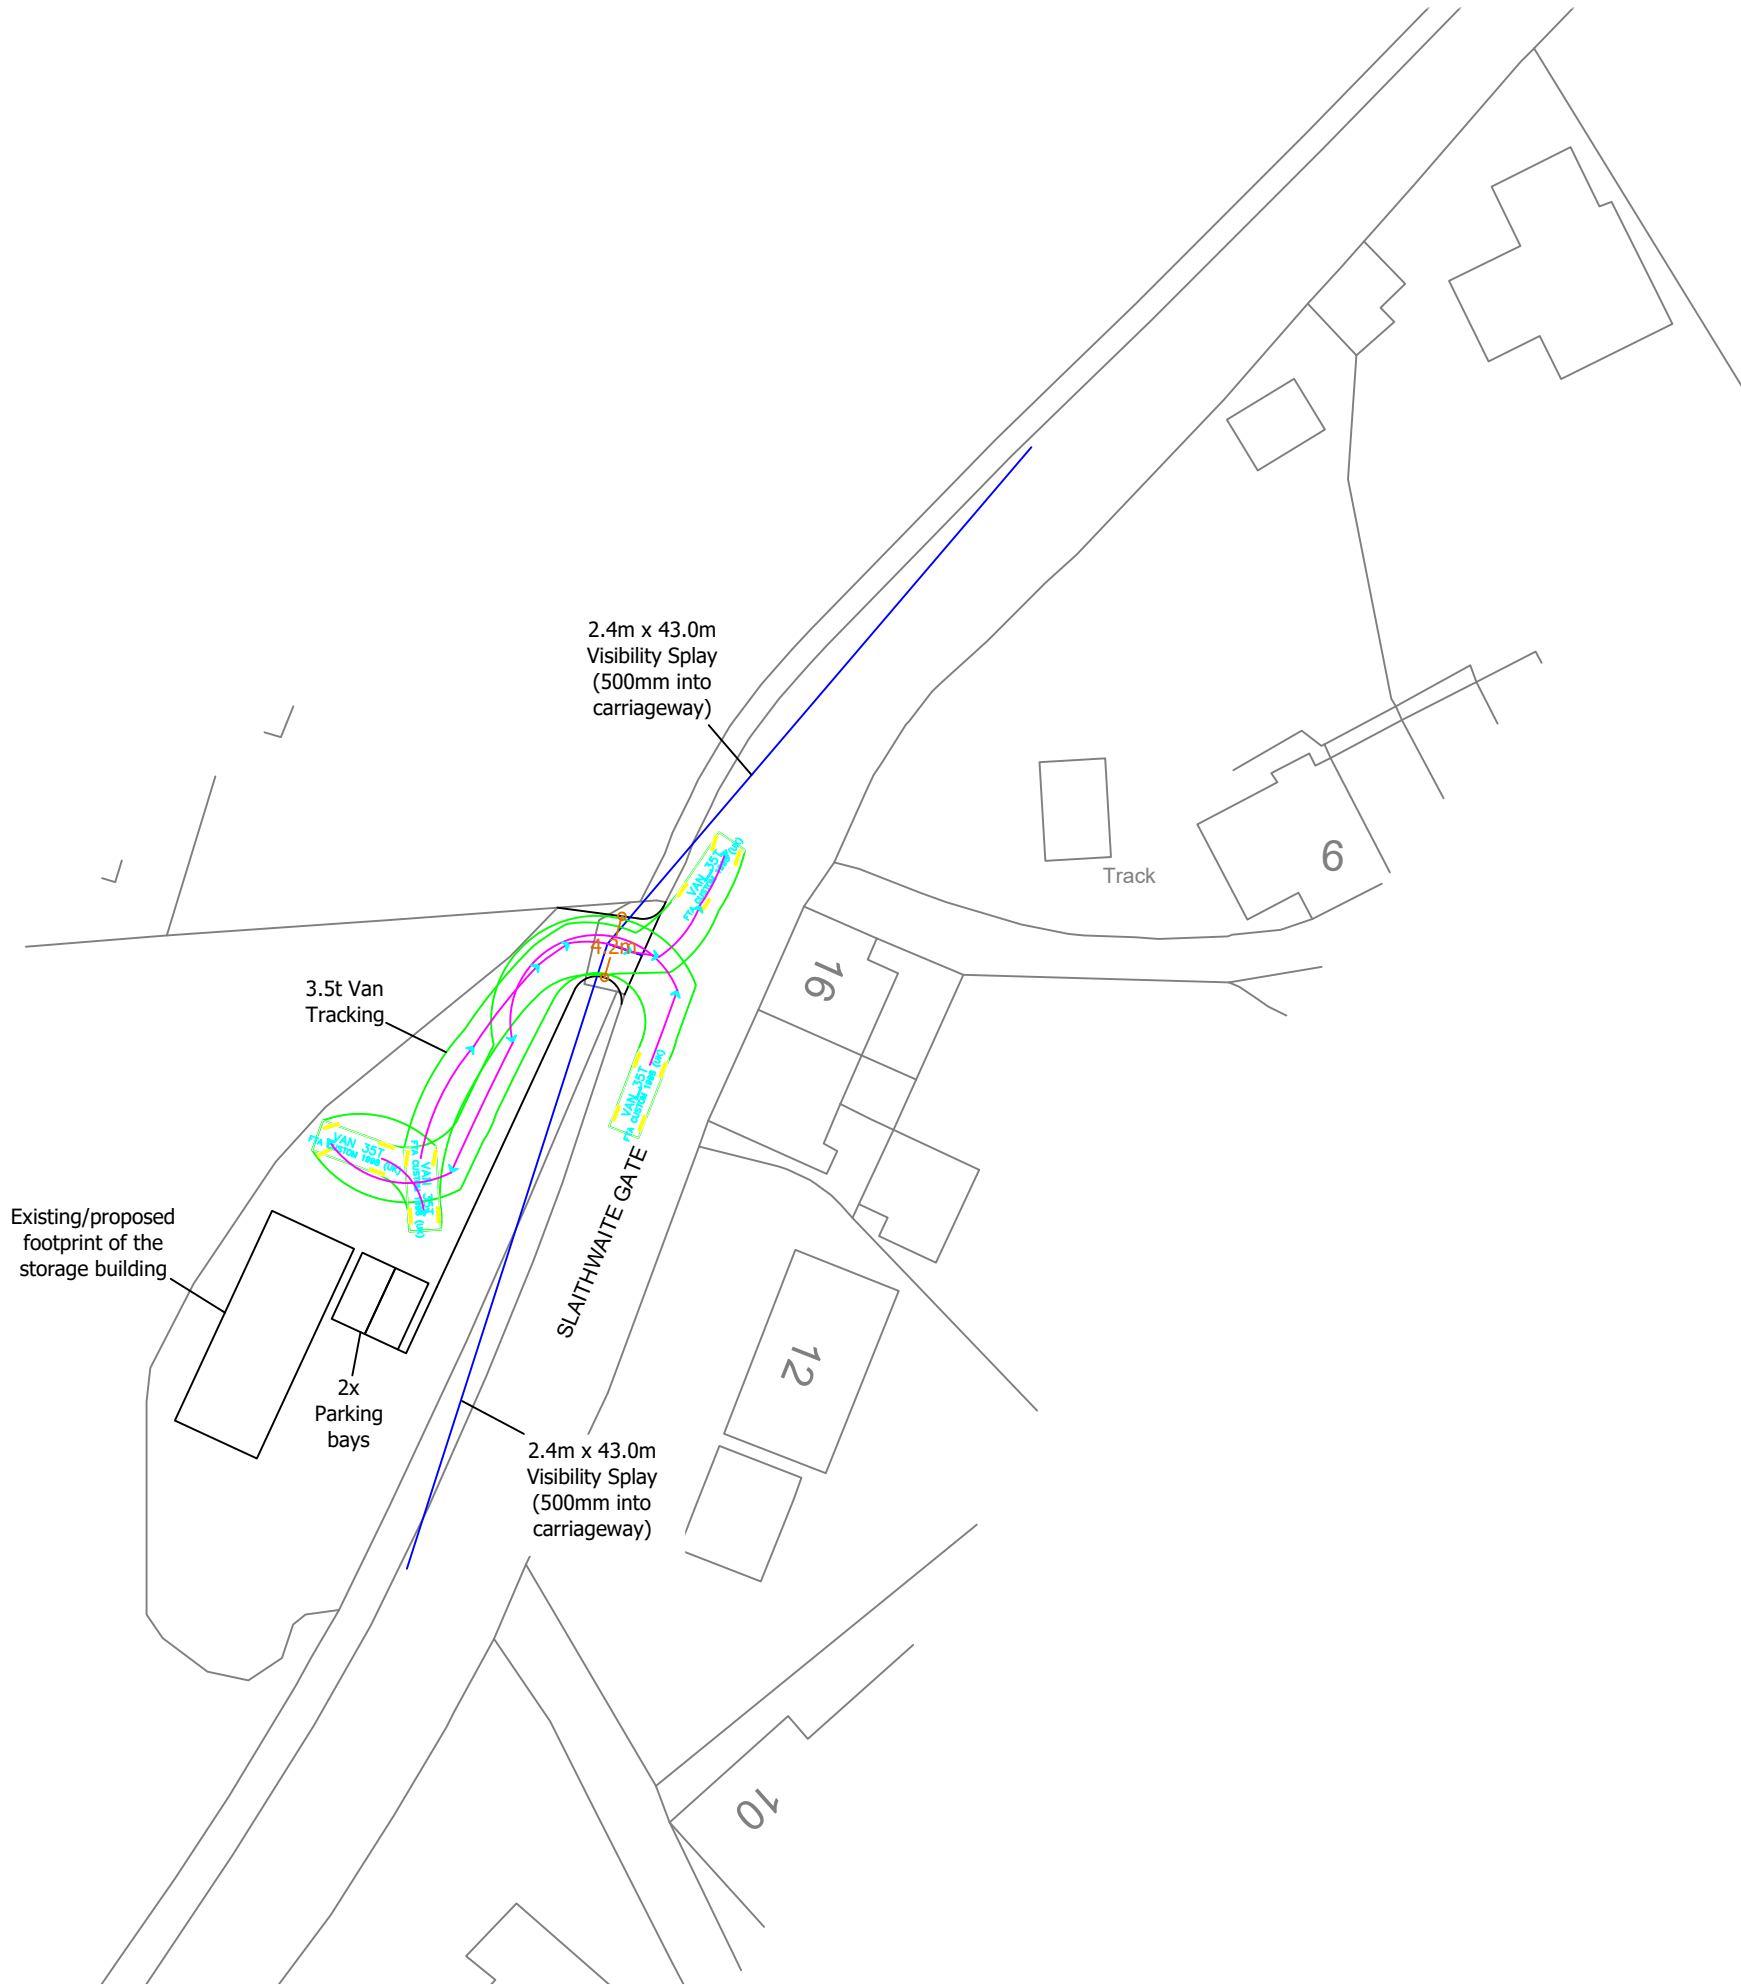

- General Notes
- This drawing should not be scaled for setting out purposes.
 - This drawing shows the provisional design only and is subject to Local Authority approval.
 - This drawing is based upon a topographical / ordnance survey provided by others.

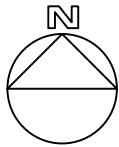

PROJECT TITLE						
UPPER PIKE LAW, SCAPEGOAT HILL						
DRAWING TITLE						
PRELIMINARY ACCESS PROPOSAL						
DRAWING NUMBER						
ORIGINATOR	PROJECT	VOL.	TYPE	ROLE	NUMBER	
PRGN -	2301 -	HGN -	DR -	CH -	0001	
CLIENT						
CLIENT NAME HERE						
SCALE						
1:500	A3	DRAWN	CHECKED	AUTHORISED	DATE	
		JJH	LJO	JJH	MAR 24	

PARAGON HIGHWAYS
20 - 21 THE WALLED GARDEN
NOSTELL ESTATE YARD
WAKEFIELD WF4 1AB

01924 291536
MAIL@PARAGONHIGHWAYS.COM

COPYRIGHT © 2024 PAUL HOWARTH HIGHWAY CONSULTANTS LTD T/A PARAGON HIGHWAYS