




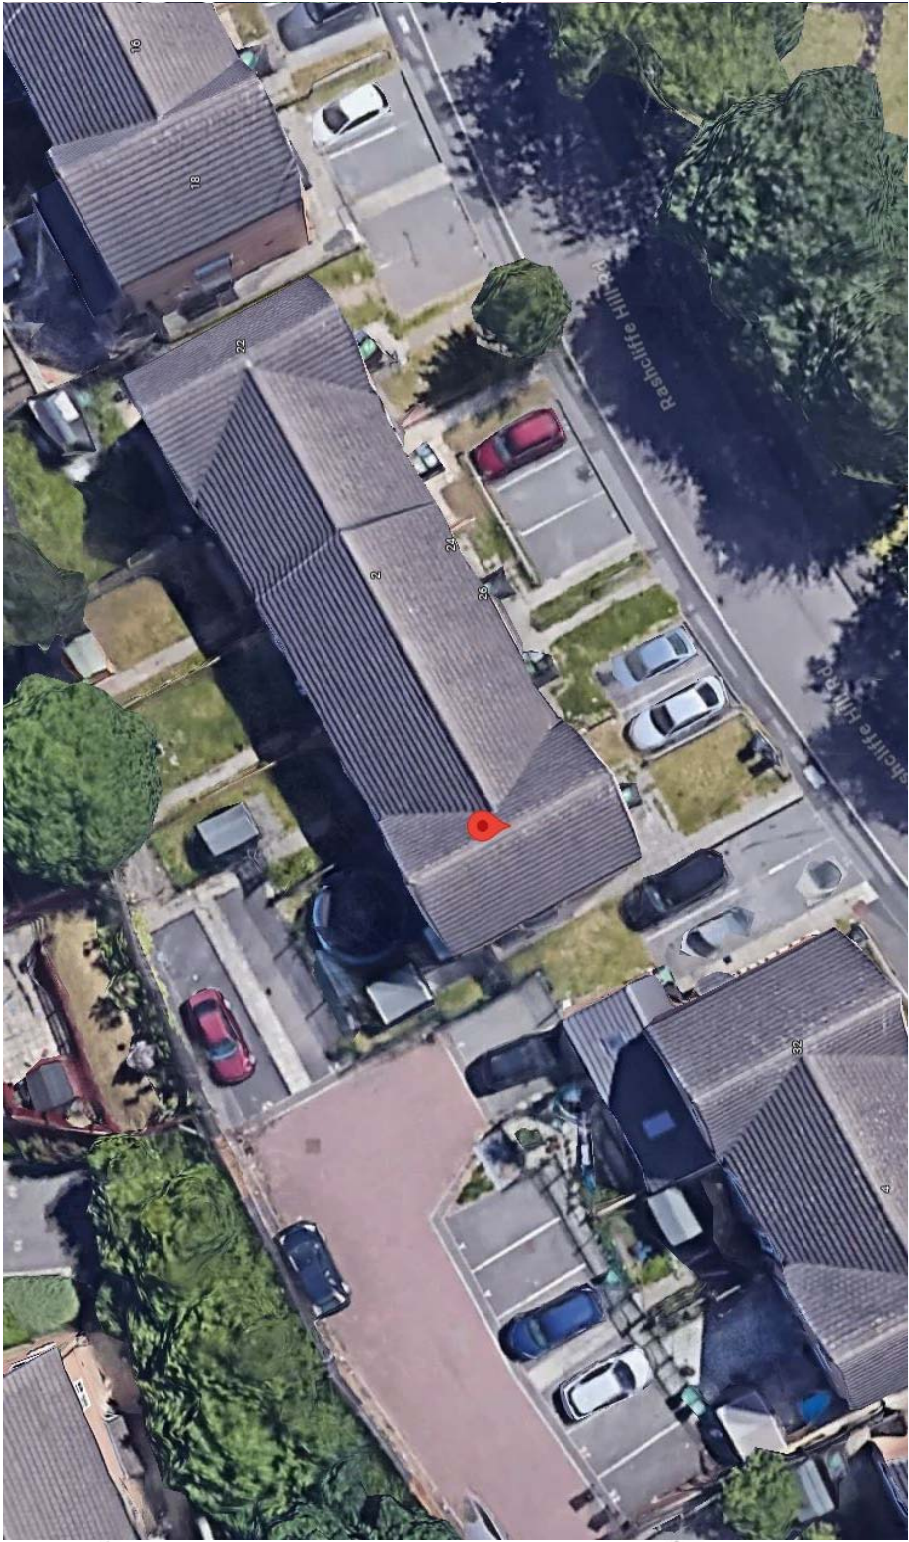

Google Aerial View 1

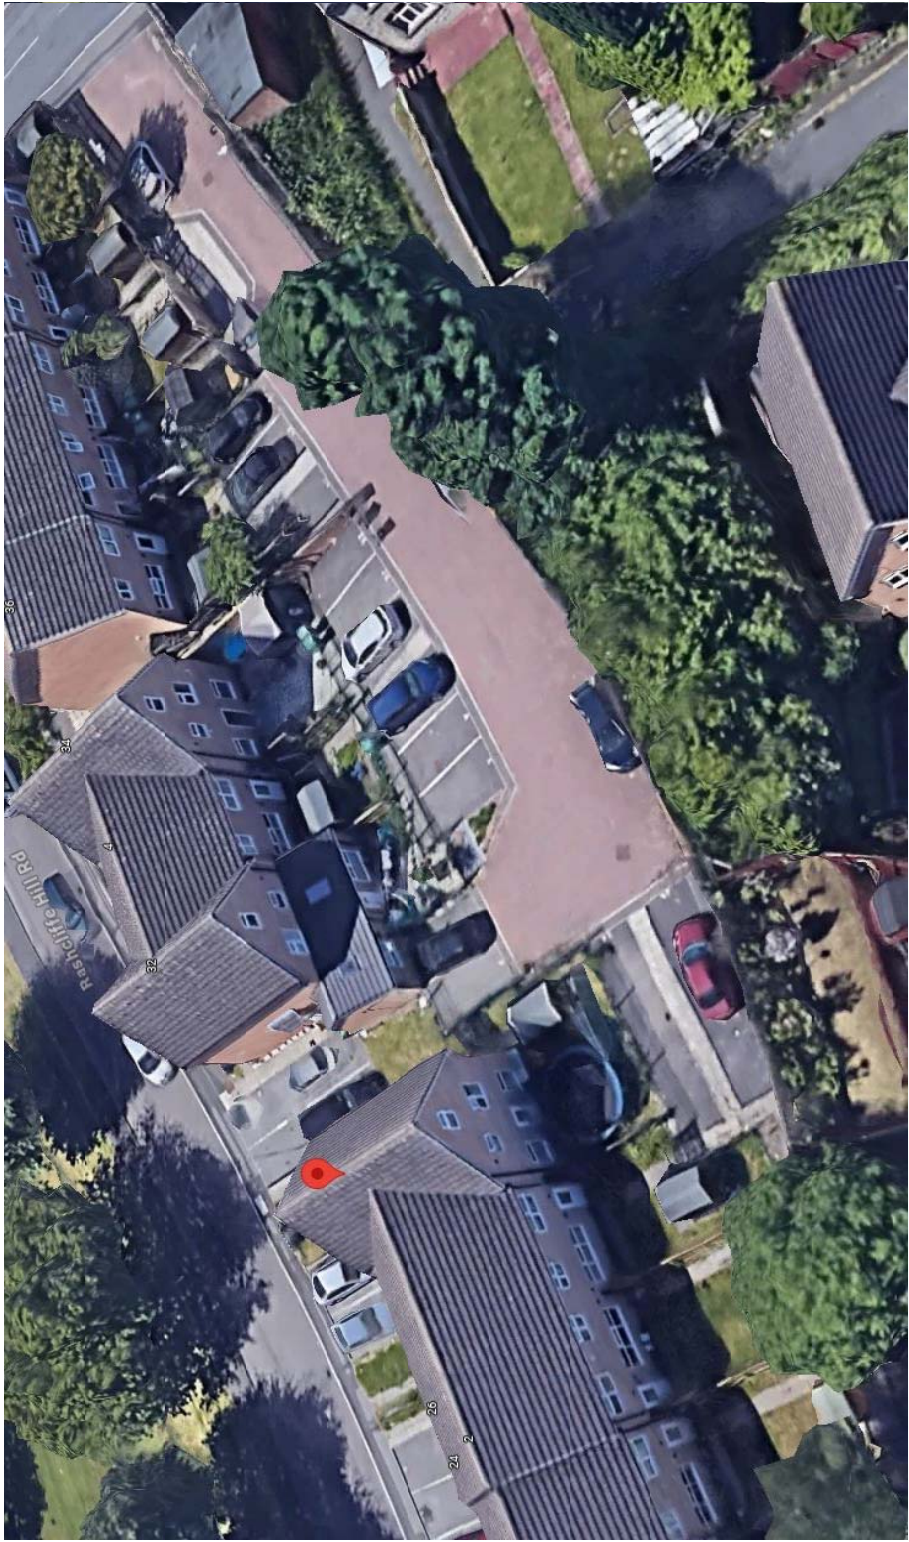

Google Aerial View 2

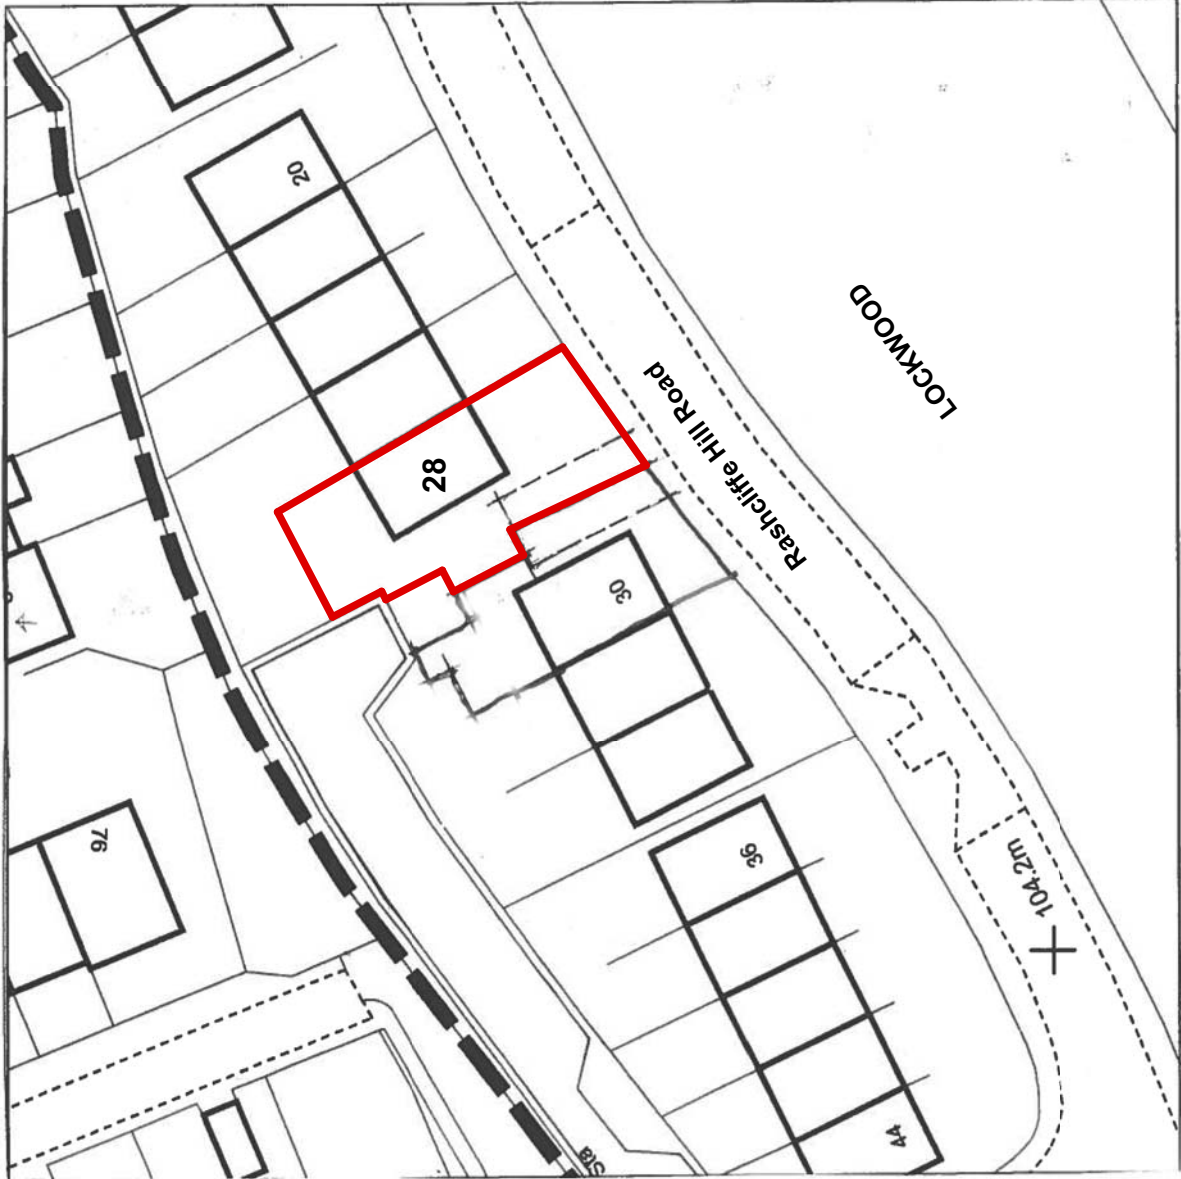

Existing Location Plan, Scale 1:500