



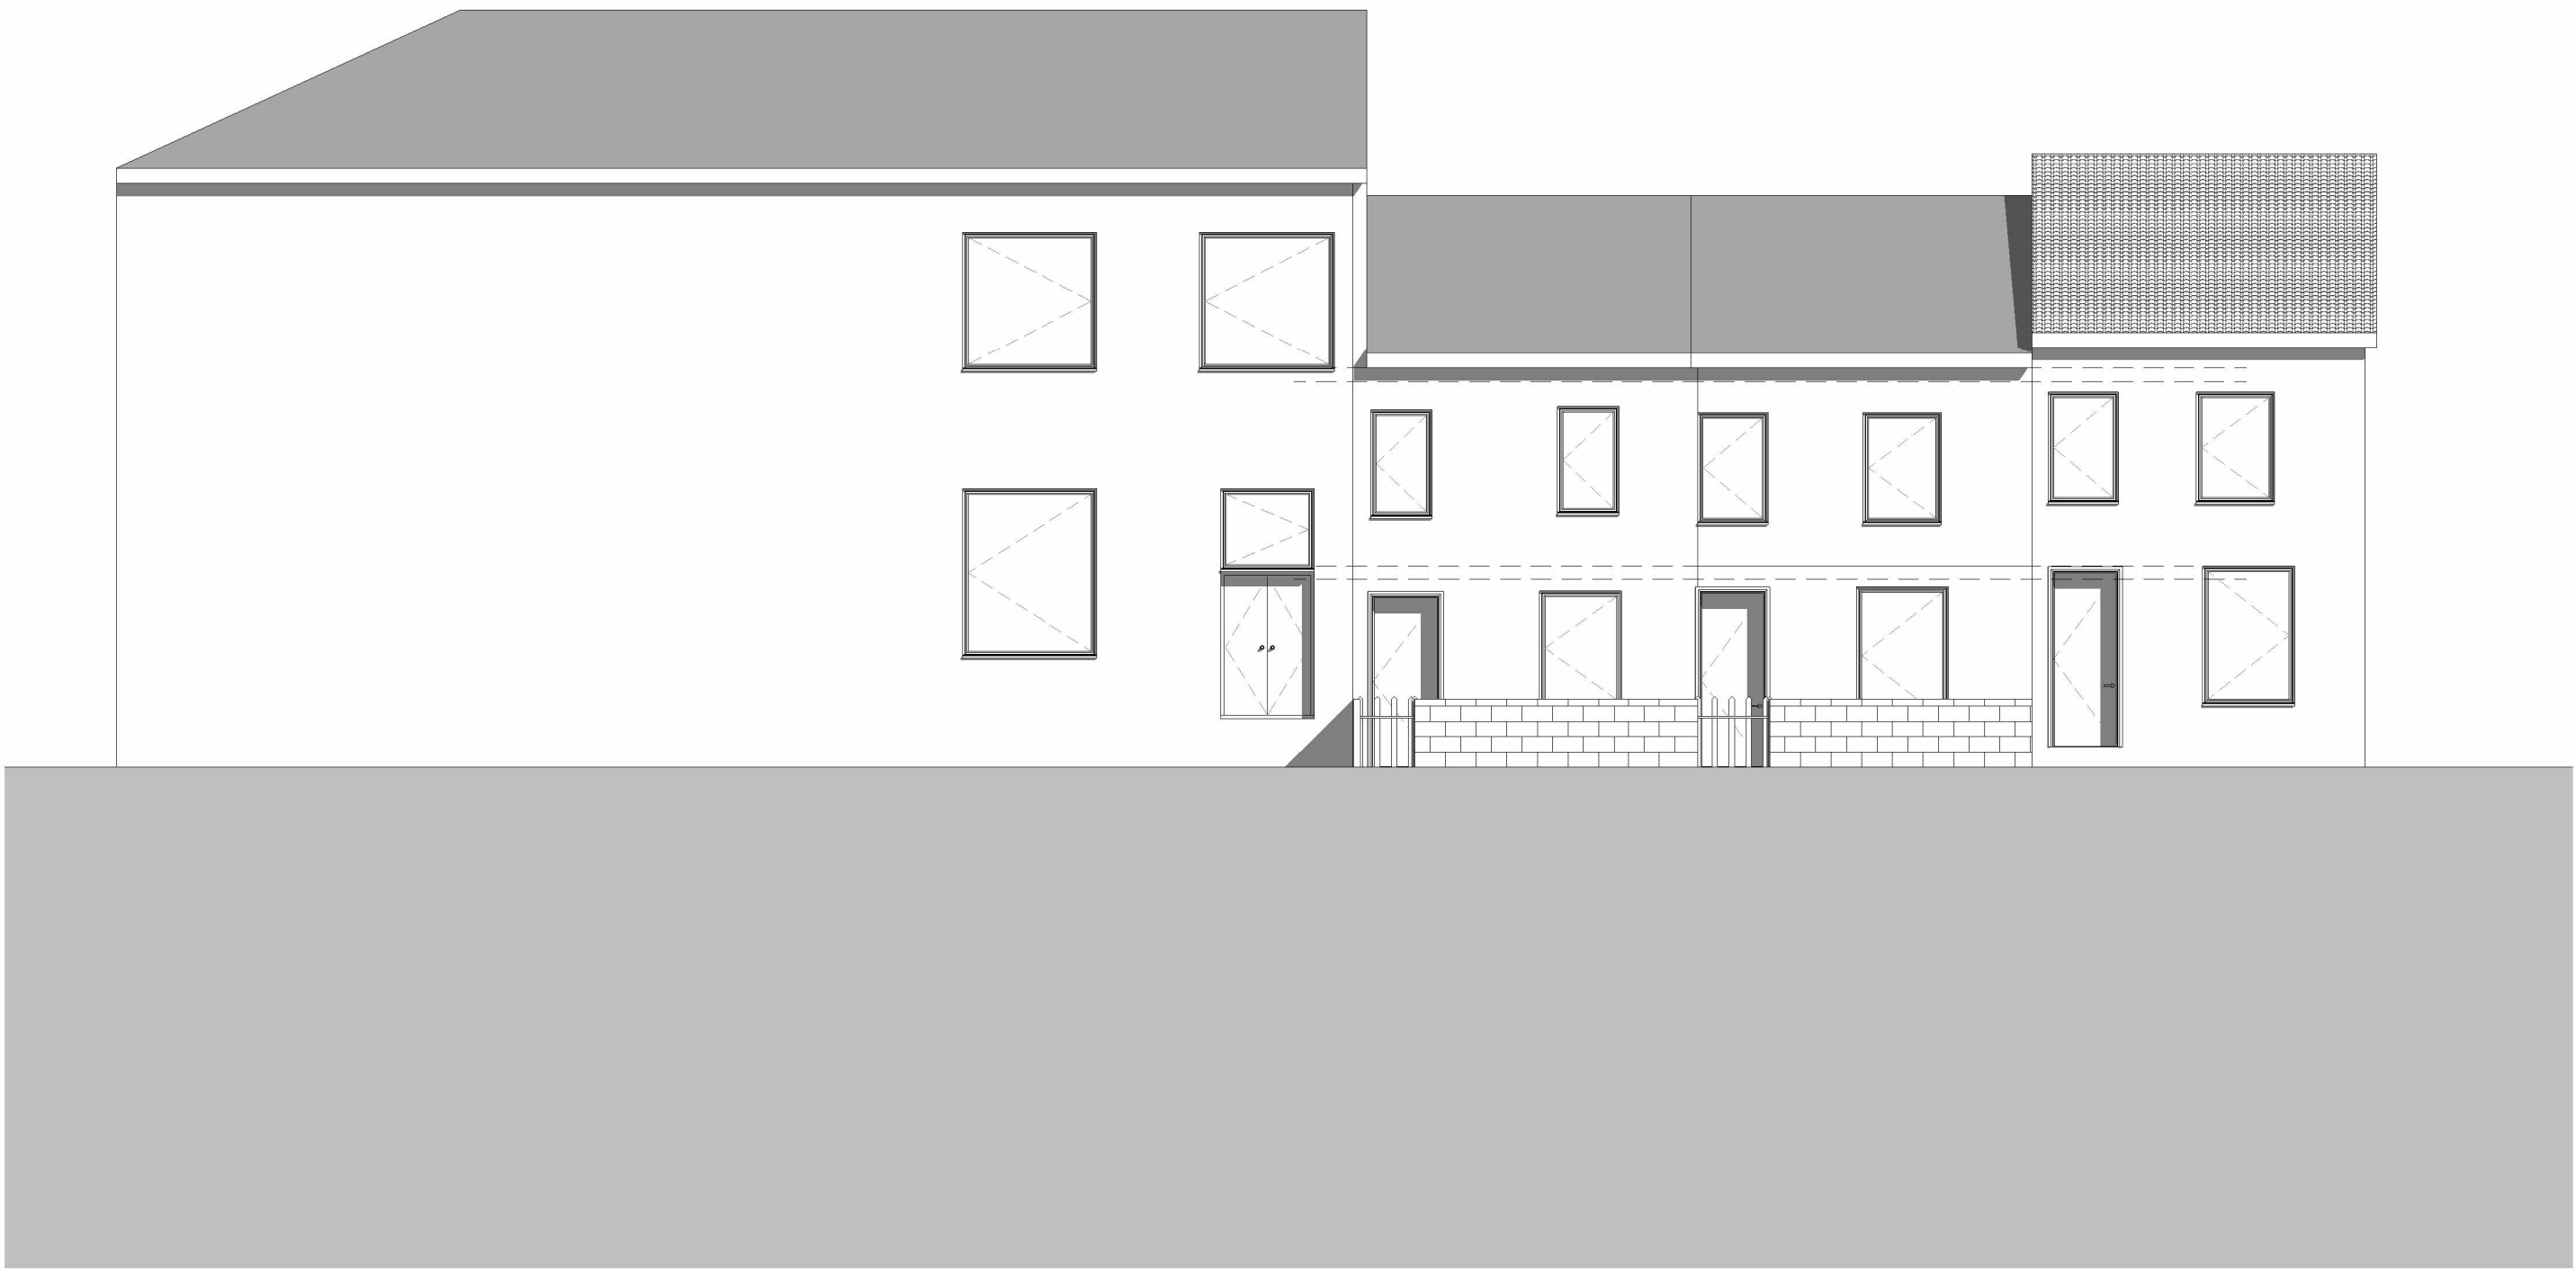

Existing Front Streetscene Elevation
1 : 100

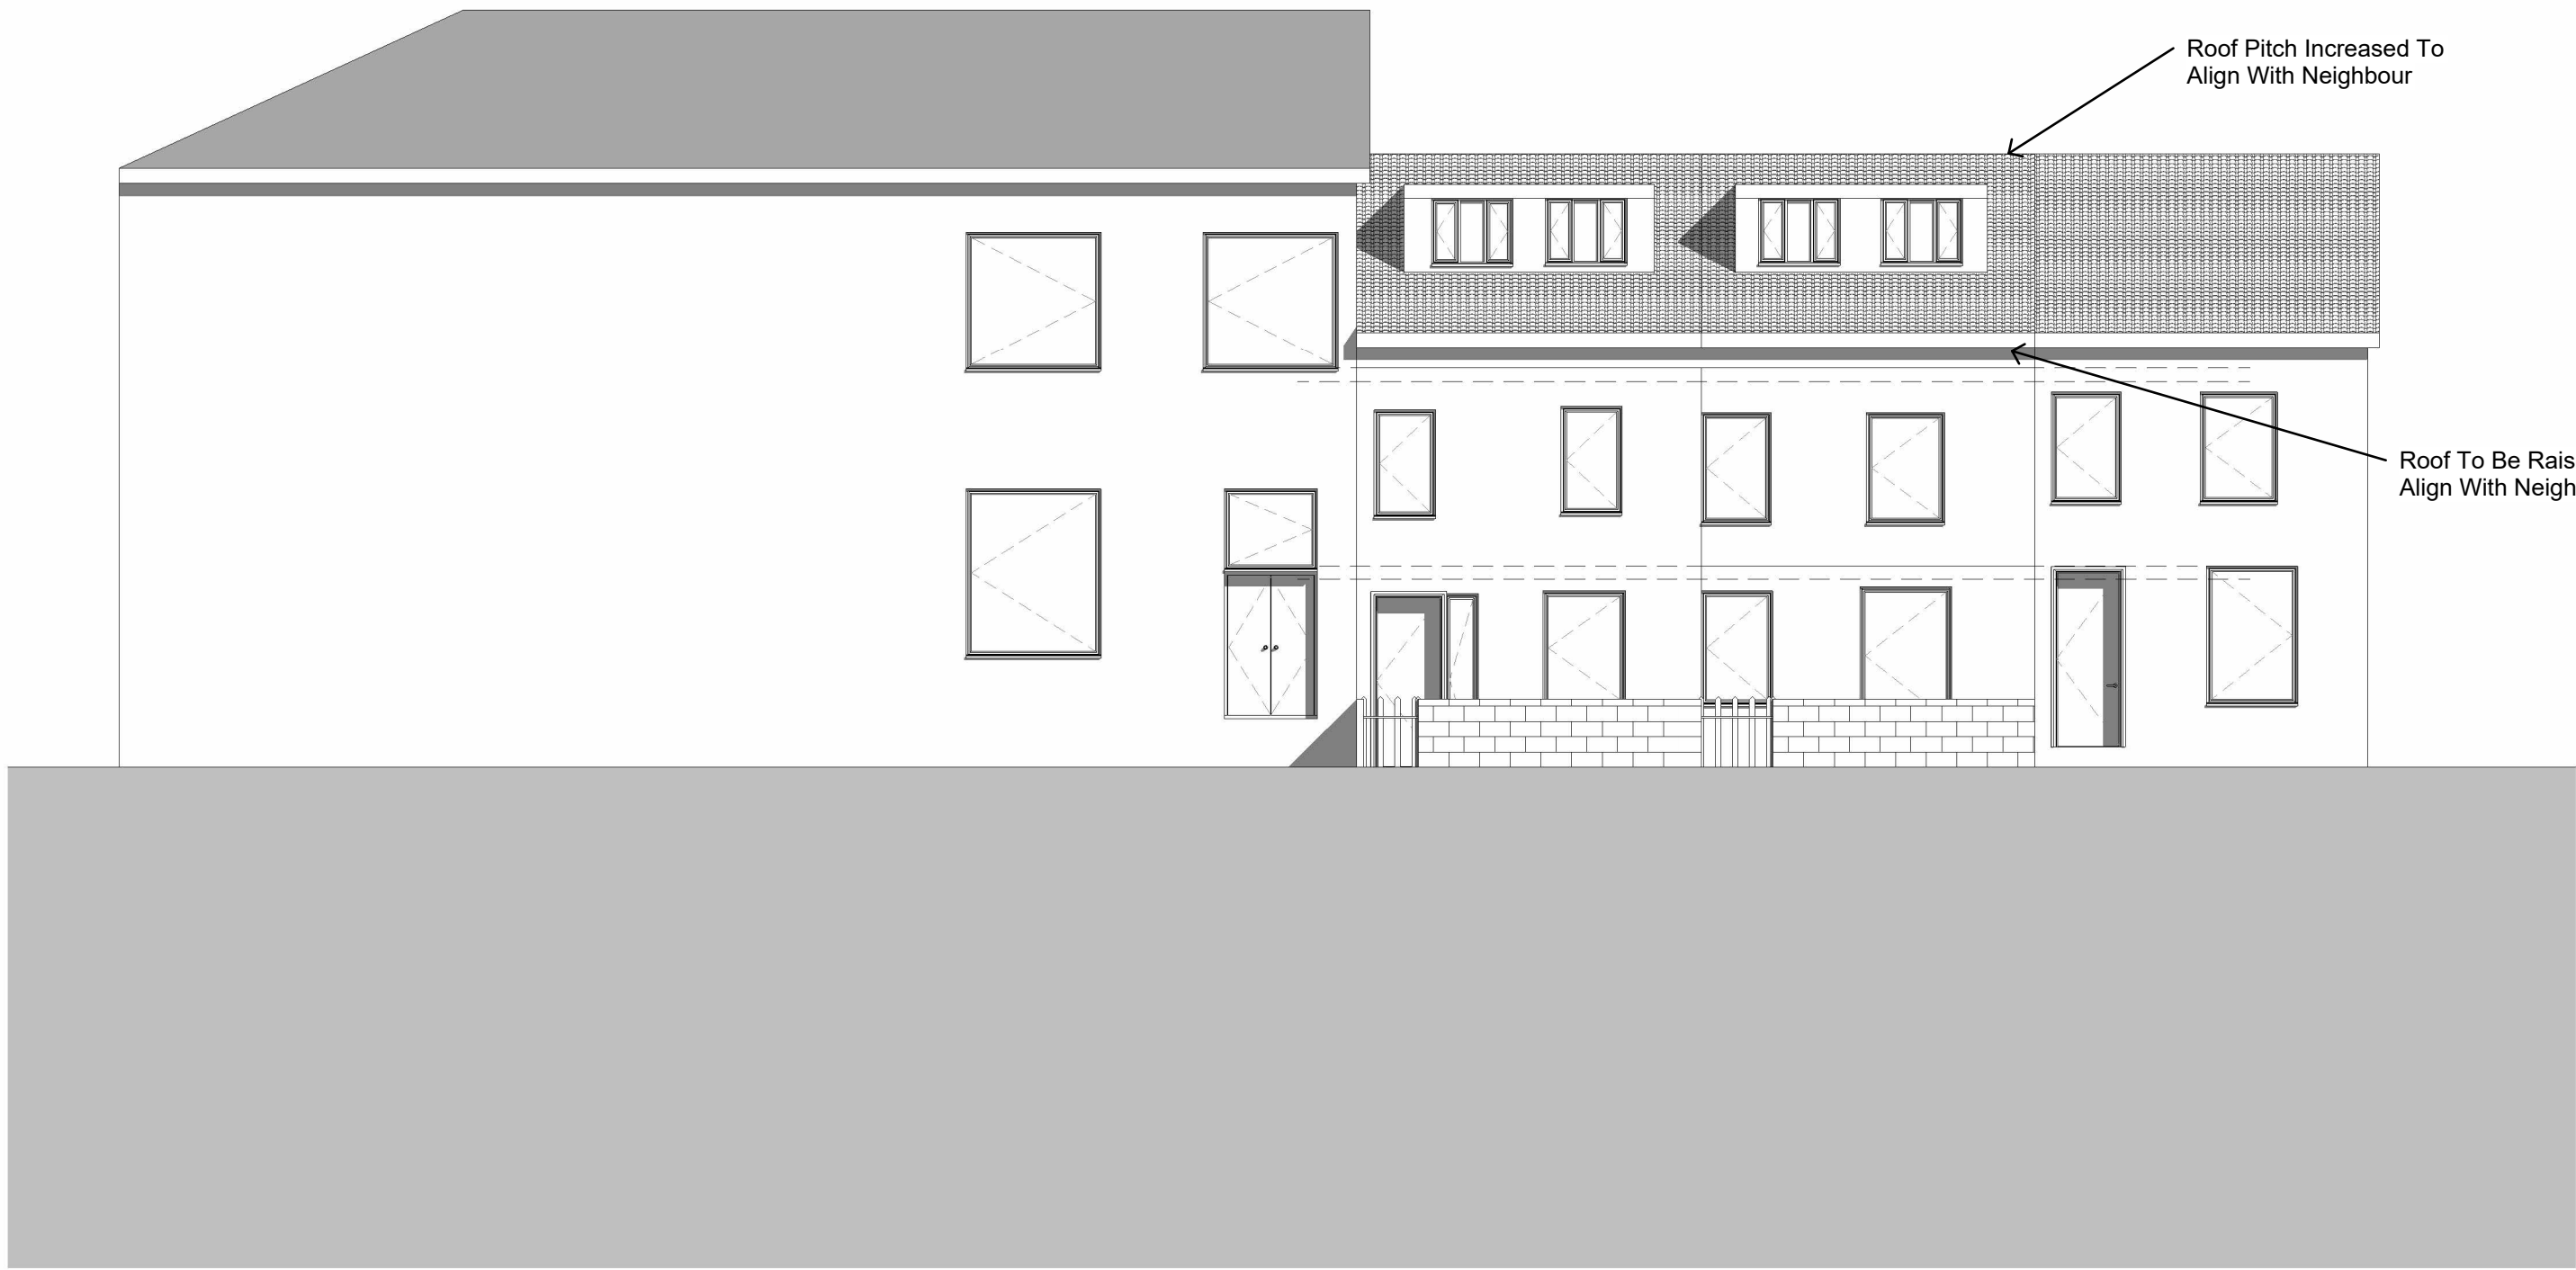

Proposed Front Streetscene Elevation
1 : 100



Existing Rear Streetscene Elevation
1 : 100



Proposed Rear Streetscene Elevation
1 : 100

Note:
All Dimensions Are Approximate
And TBC On Site By Contractor



TREND
ARCHITECTURE
T: 01484 941051
plan@trendarchitecture.co.uk
www.trendarchitecture.co.uk

Mohammed Rizwan
55 Watoria Rd, Lockwood, Huddersfield, HD1 3RT

Drawing Title: Proposed Streetscene Elevations	
Drawing Number: TR-A25-0704-008	Scale: 1 : 100@A1
Date: 23/01/26	Revision: C
Drawn By: AM	Checked by: JA
Reason For Issue: Planning	