




BLOCK PLAN 1:500

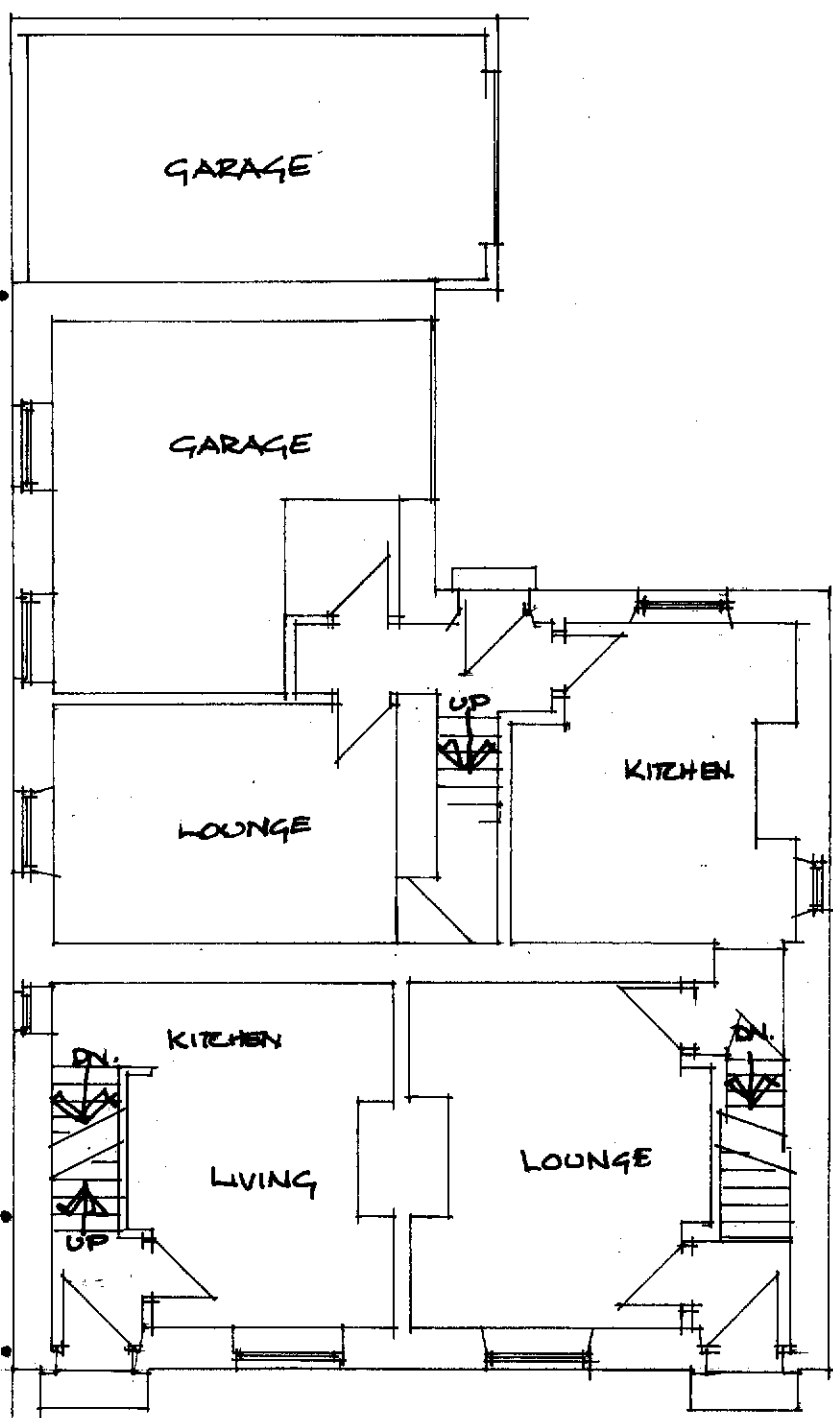

GROUND 1:100

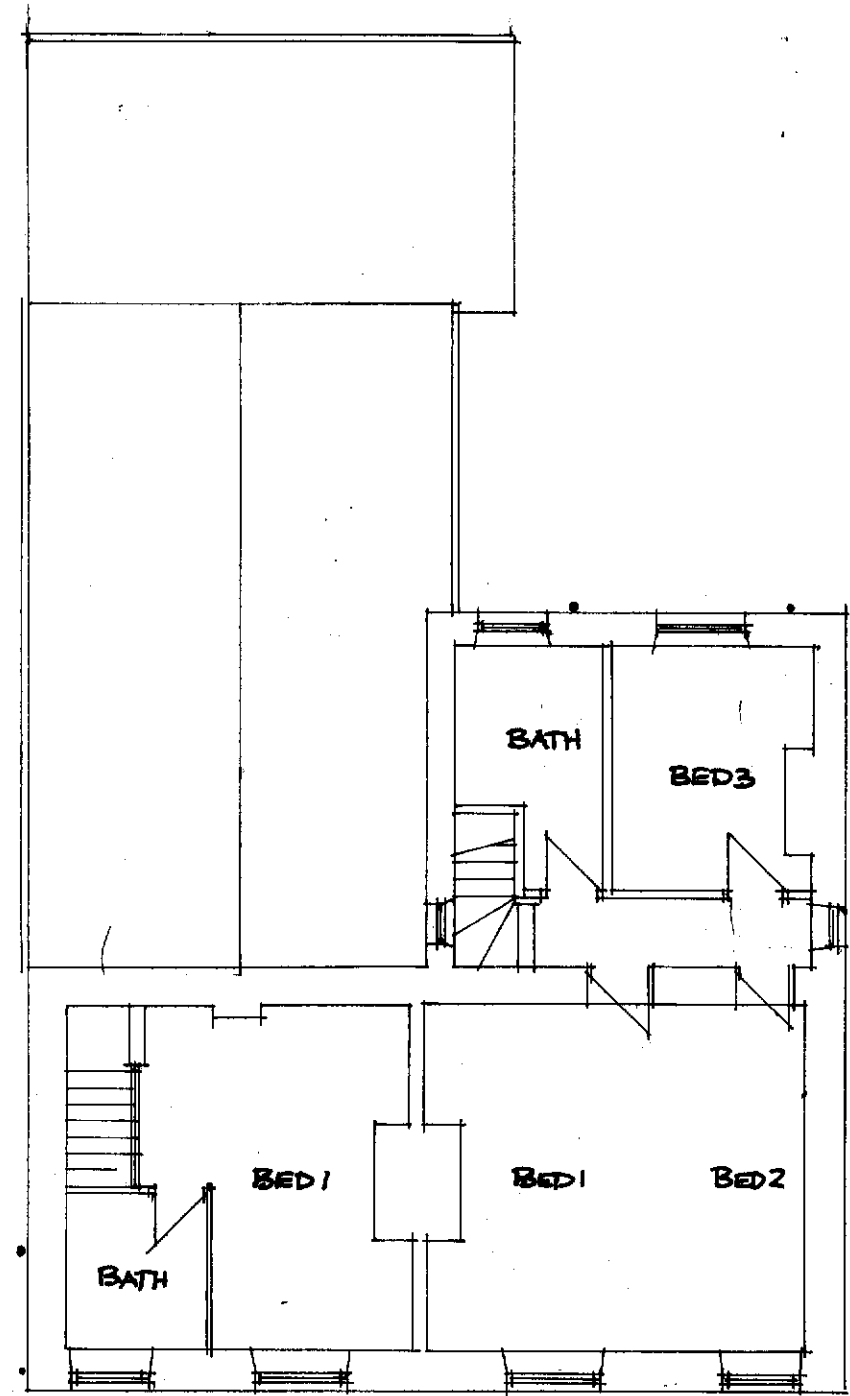

FIRST 1:100

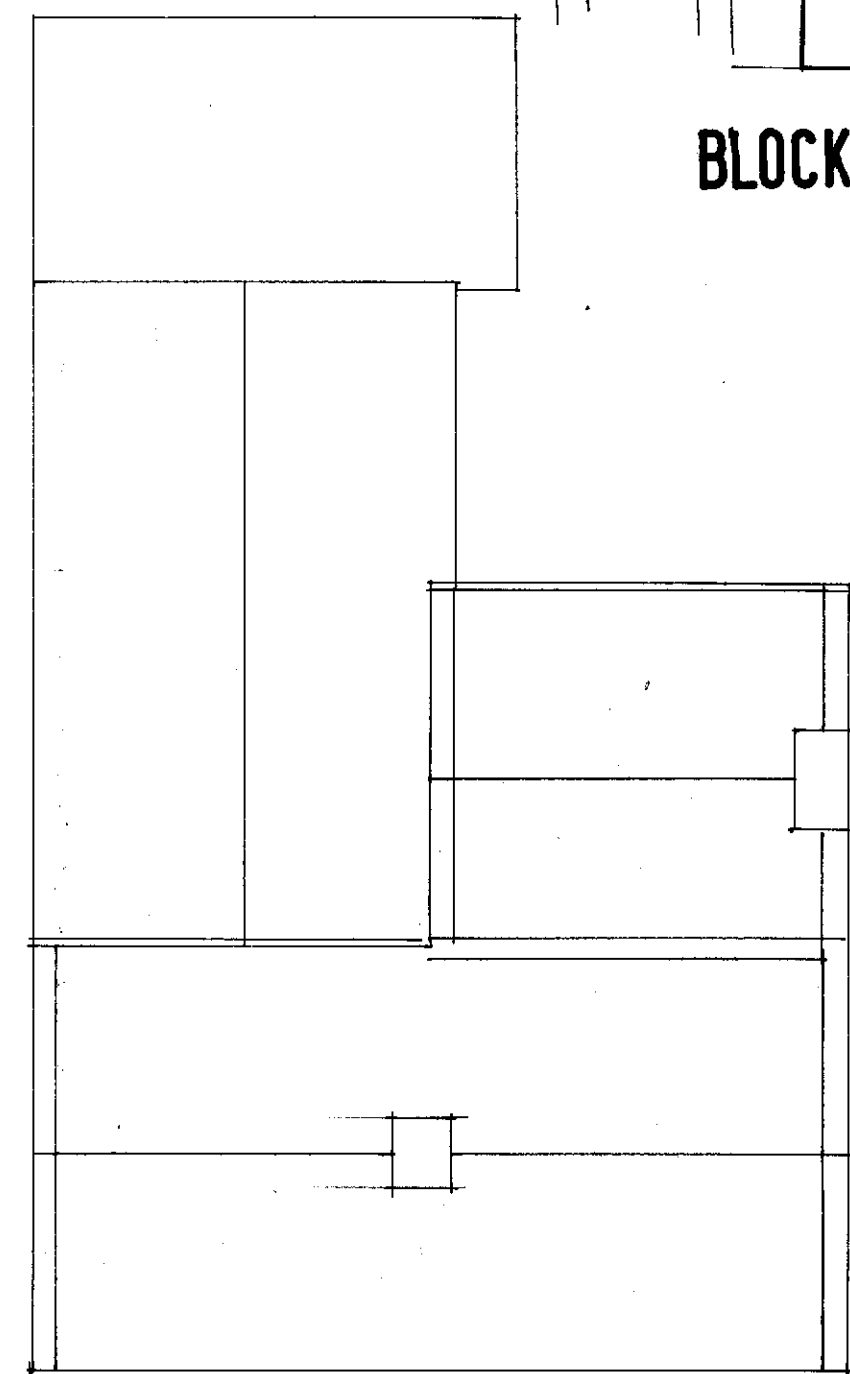

ROOF 1:100

**REAR EXTENSION
65 HUDDERSFIELD ROAD SHELLEY
EX PLANS
HRS/01**