



FIRST 1:100


REAR EXTENSION WORKS APPROVED 2023/62/93480/E

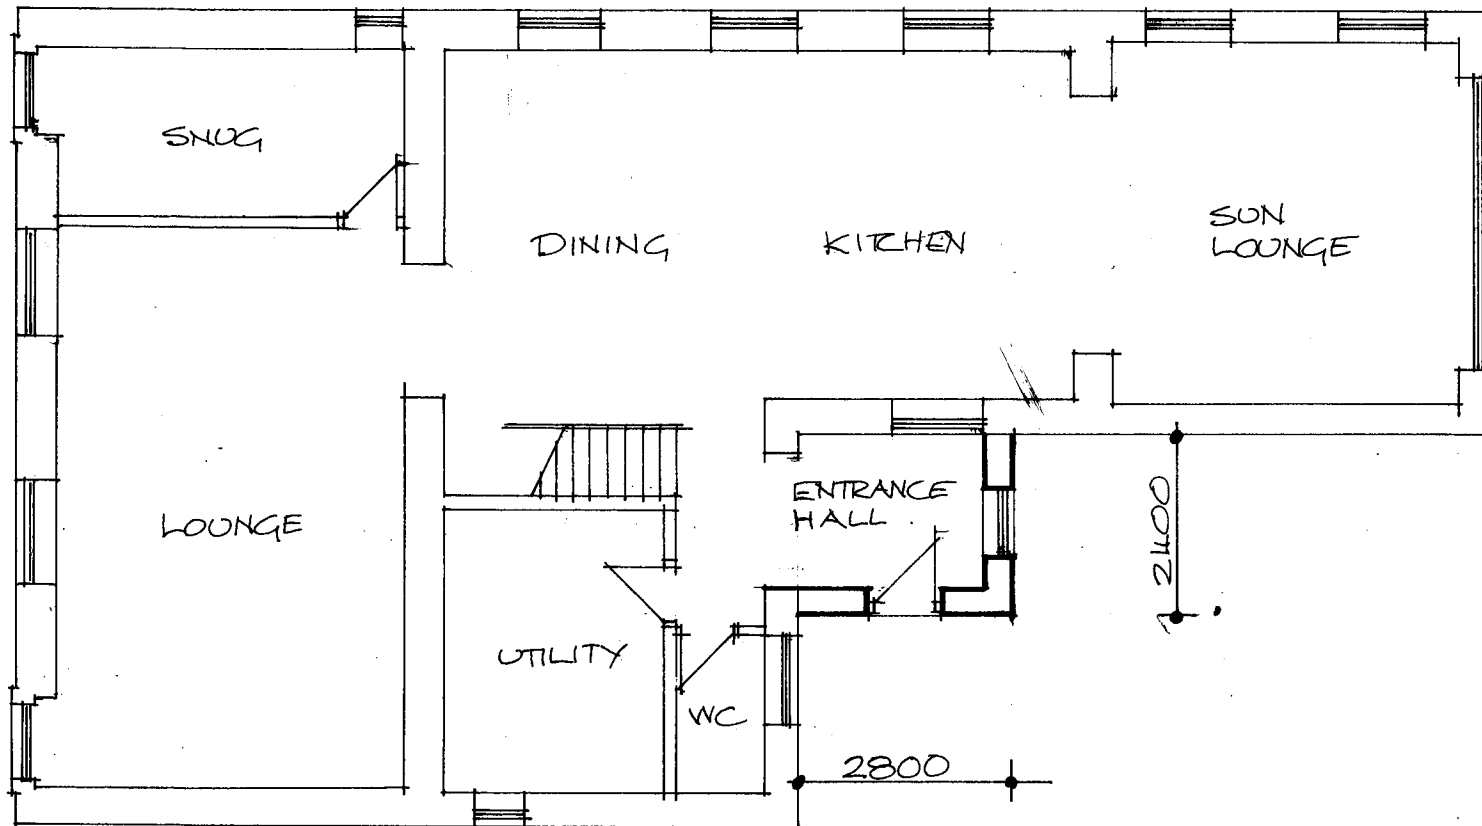

GROUND 1:100

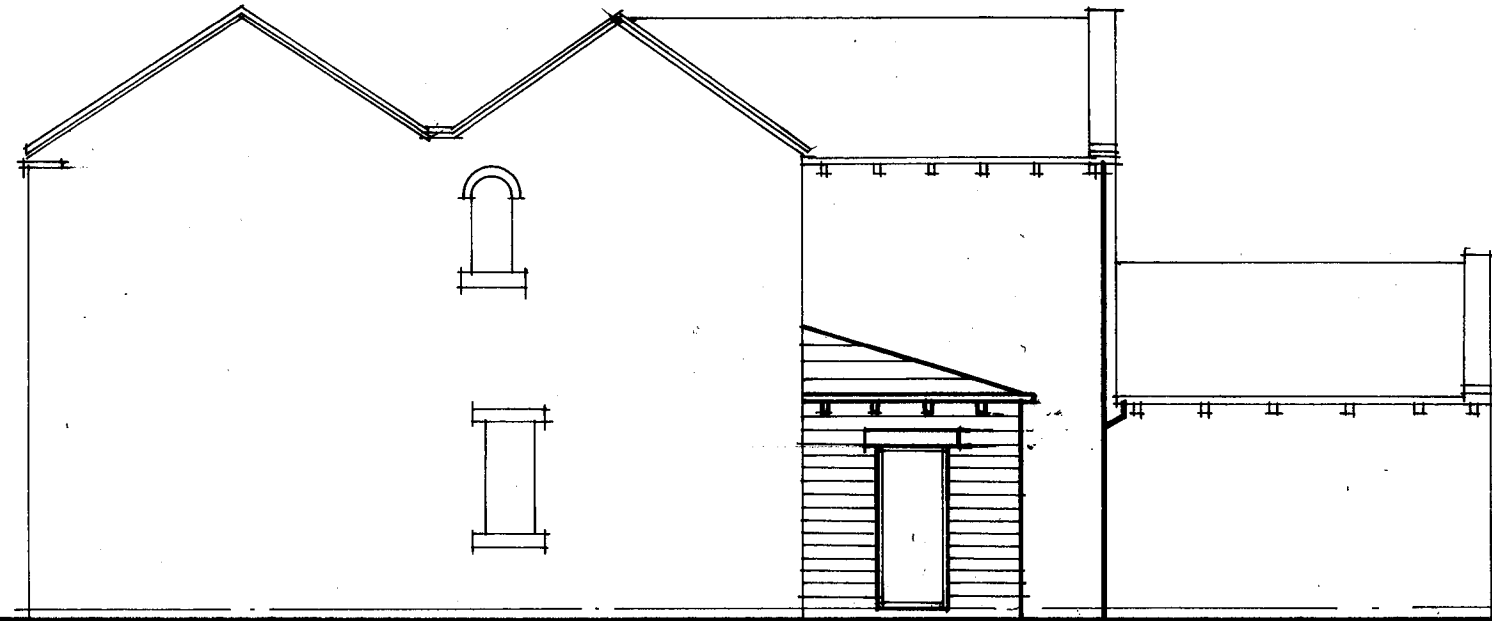

SIDE 1:100

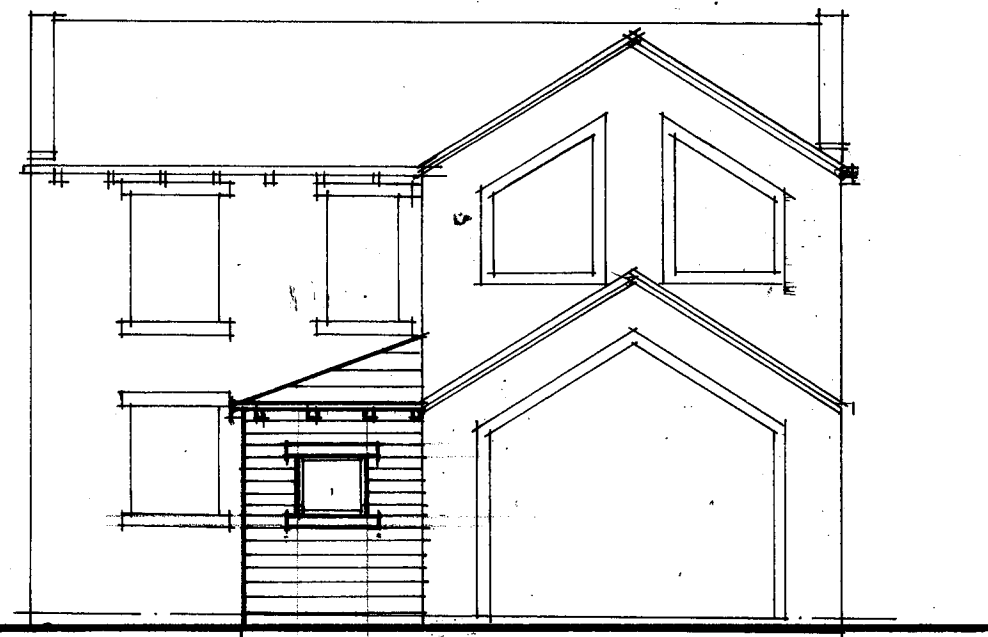

REAR 1:100

STONE SLATE ROOF TO MATCH EXISTING.
 RAINWATER GOODS TO MATCH EXISTING.
 UPVC DOUBLE GLAZED WINDOW &
 DOOR TO MATCH EXISTING.
 COURSED STONE WALLING & FEATURE
 DETAILS TO MATCH EXISTING.