



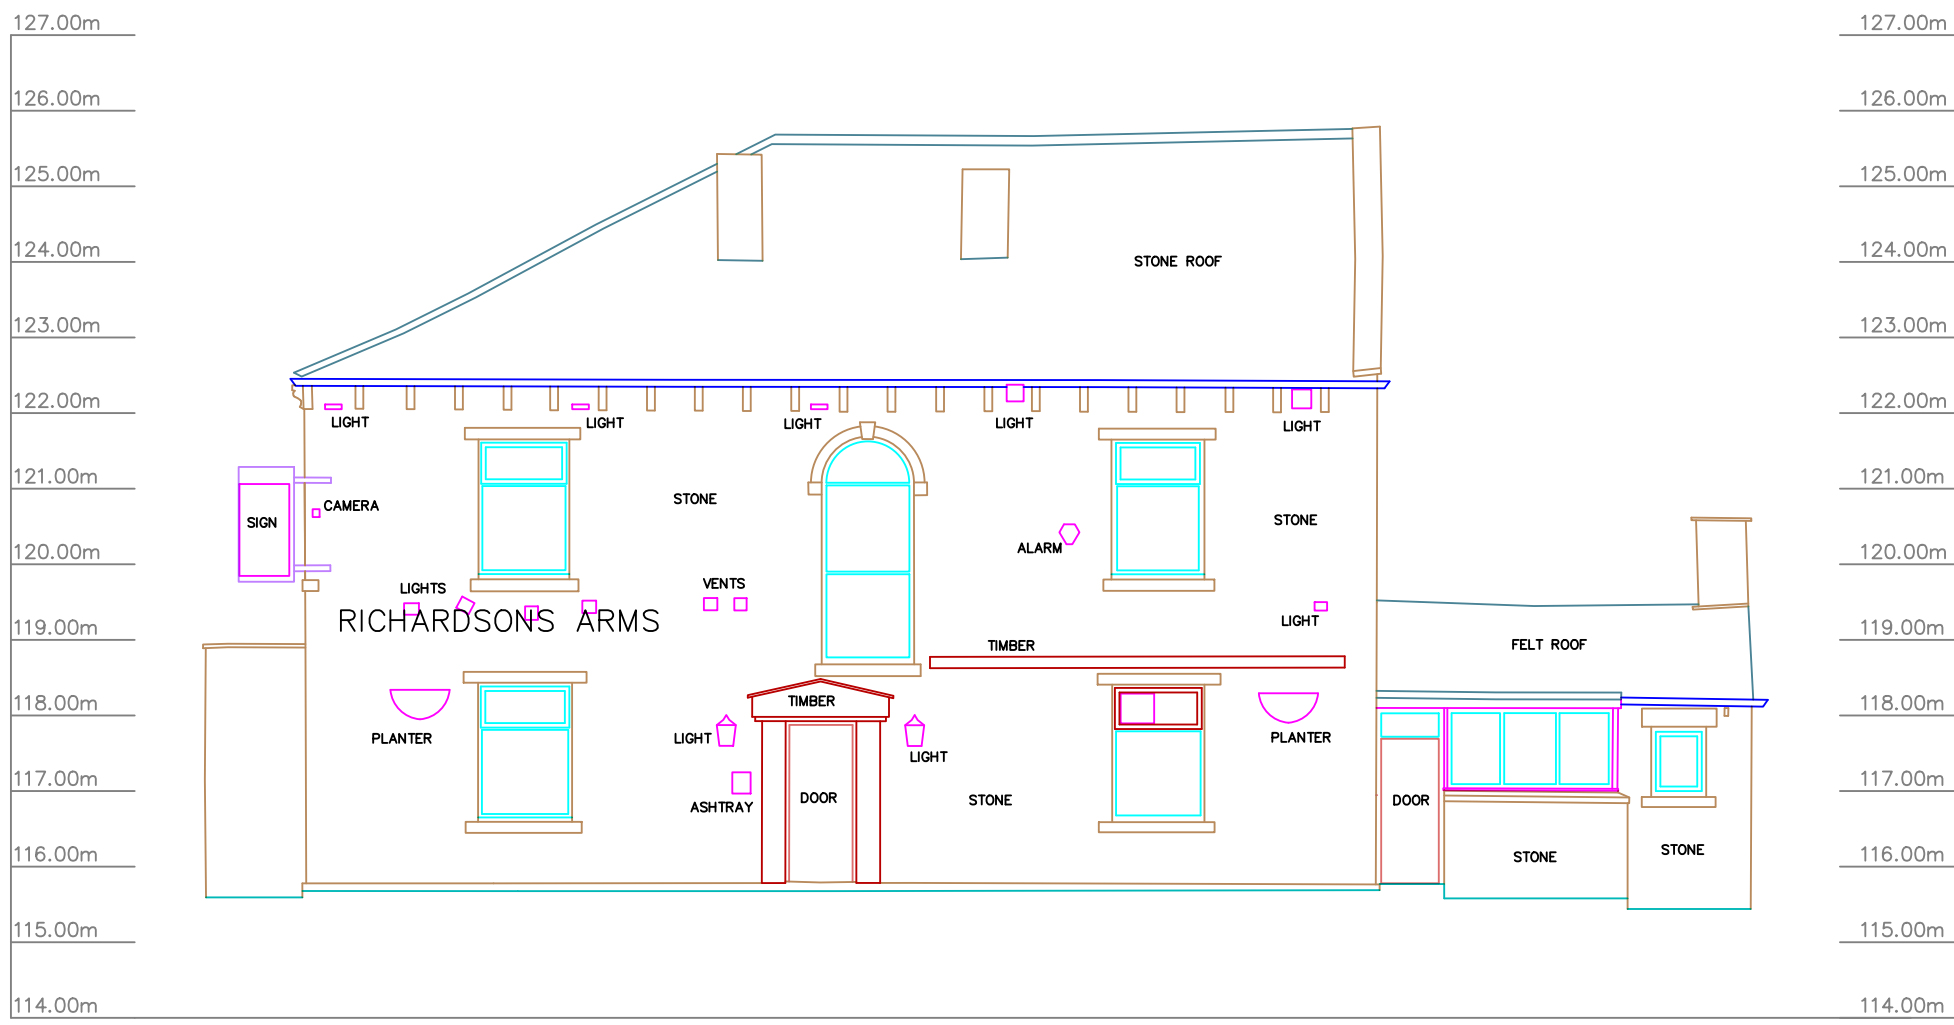


ELEVATION 1

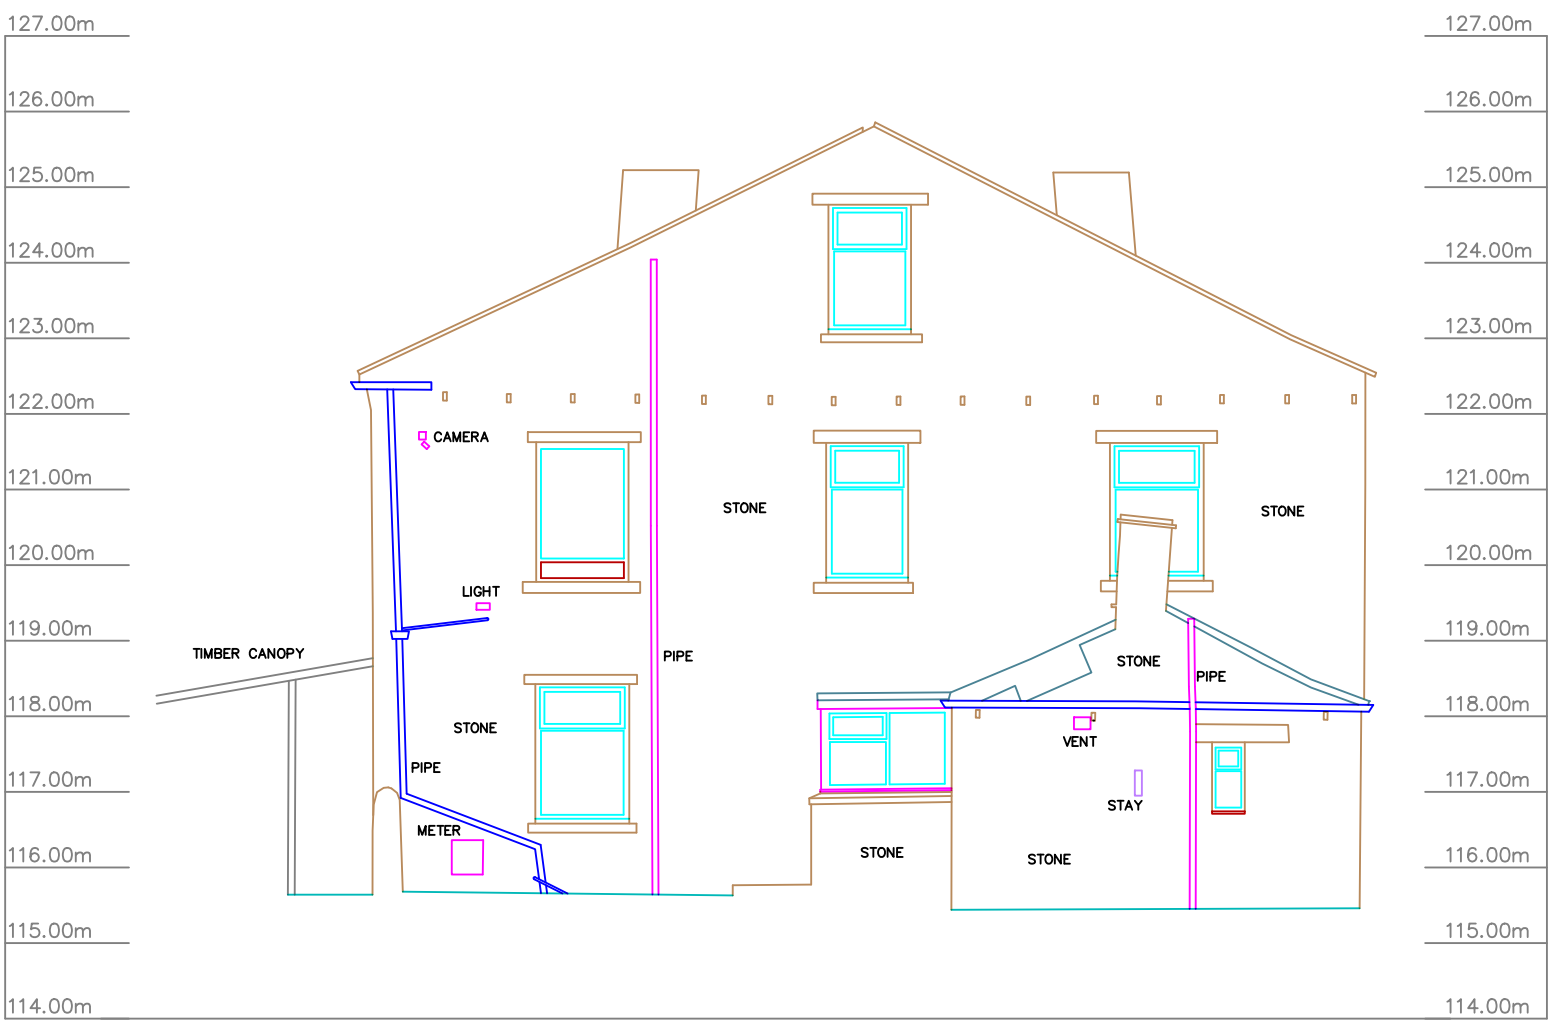

ELEVATION 2



ELEVATION 3

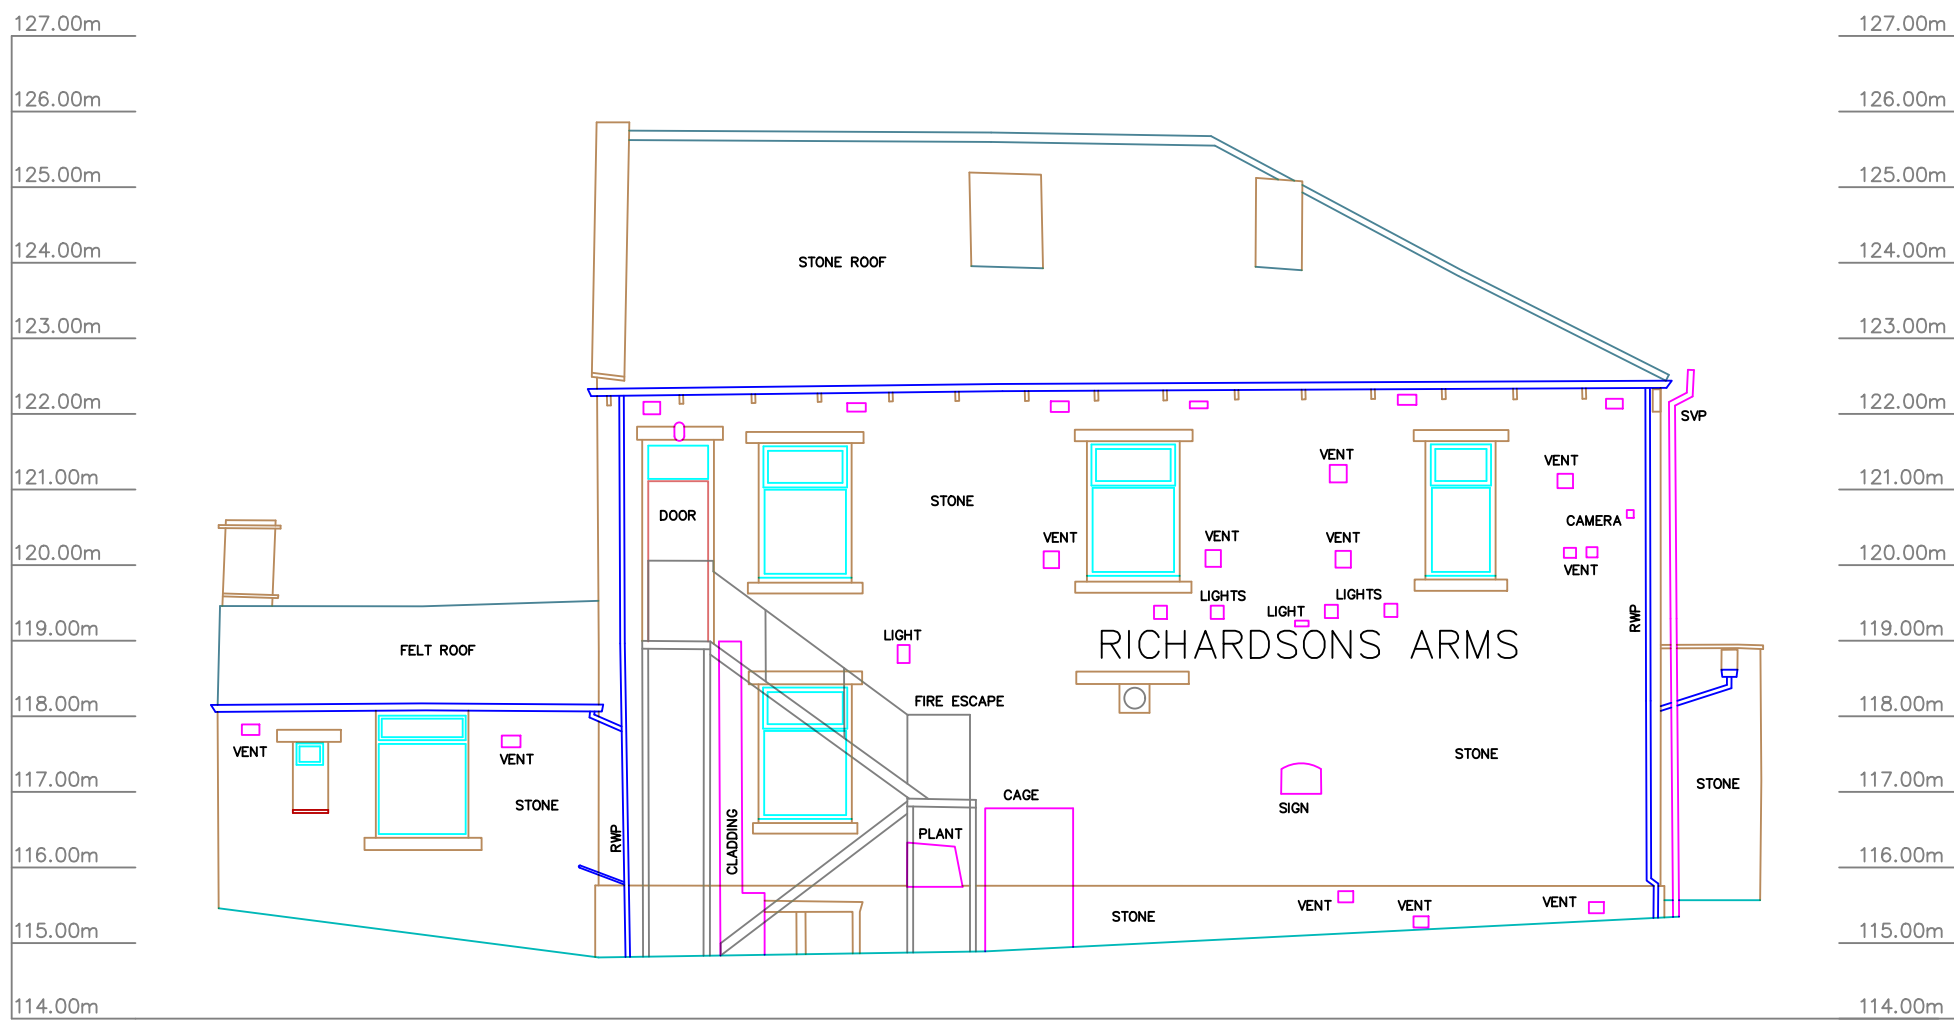


ELEVATION 4

Notes
This drawing and the information contained therein is Issued in confidence and is the copyright of Met Geo Environmental Limited. Disclosure of this information to Third Parties and unauthorised copying or replication of this data without approval is forbidden.

Datum : OS Level Datum.
Using the OS GPS Network and applying OSGM15 National Geoid Model to obtain local area corrections.

ELEVATION LAYOUT

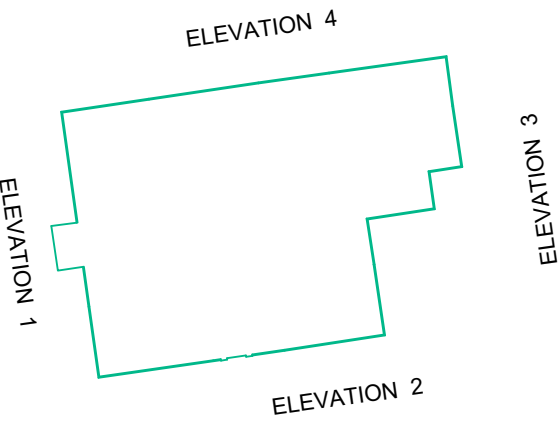

Rev	Date	Drawn	Description	Check
-----	------	-------	-------------	-------



Southgate House
Pontefract Road
Stourton
Leeds
West Yorkshire
LS10 1SW

T: +44 [0] 1132 008 900
F: +44 [0] 1132 008 901
E: admin@metgeoenvironmental.com
W: www.metgeoenvironmental.com

Client
AGC DESIGN &
MANAGEMENT

Site
RICHARDSONS ARMS, BRADFORD ROAD
OAKENSHAW, BRADFORD BD12 7EN

Title
ELEVATIONS

Surveyed	PB	Drawn	PB
Check	DA	Date	02/12/2021
Scale	Job No	Sheet Size	Rev
1:100	P21-01523	A2	01
DWG Ref			
Project Number	Origin	Zone	Level
P21-01523	MET	EXT	XX
Desc	Type	Role	Sheet
ELE	M2	B	001