


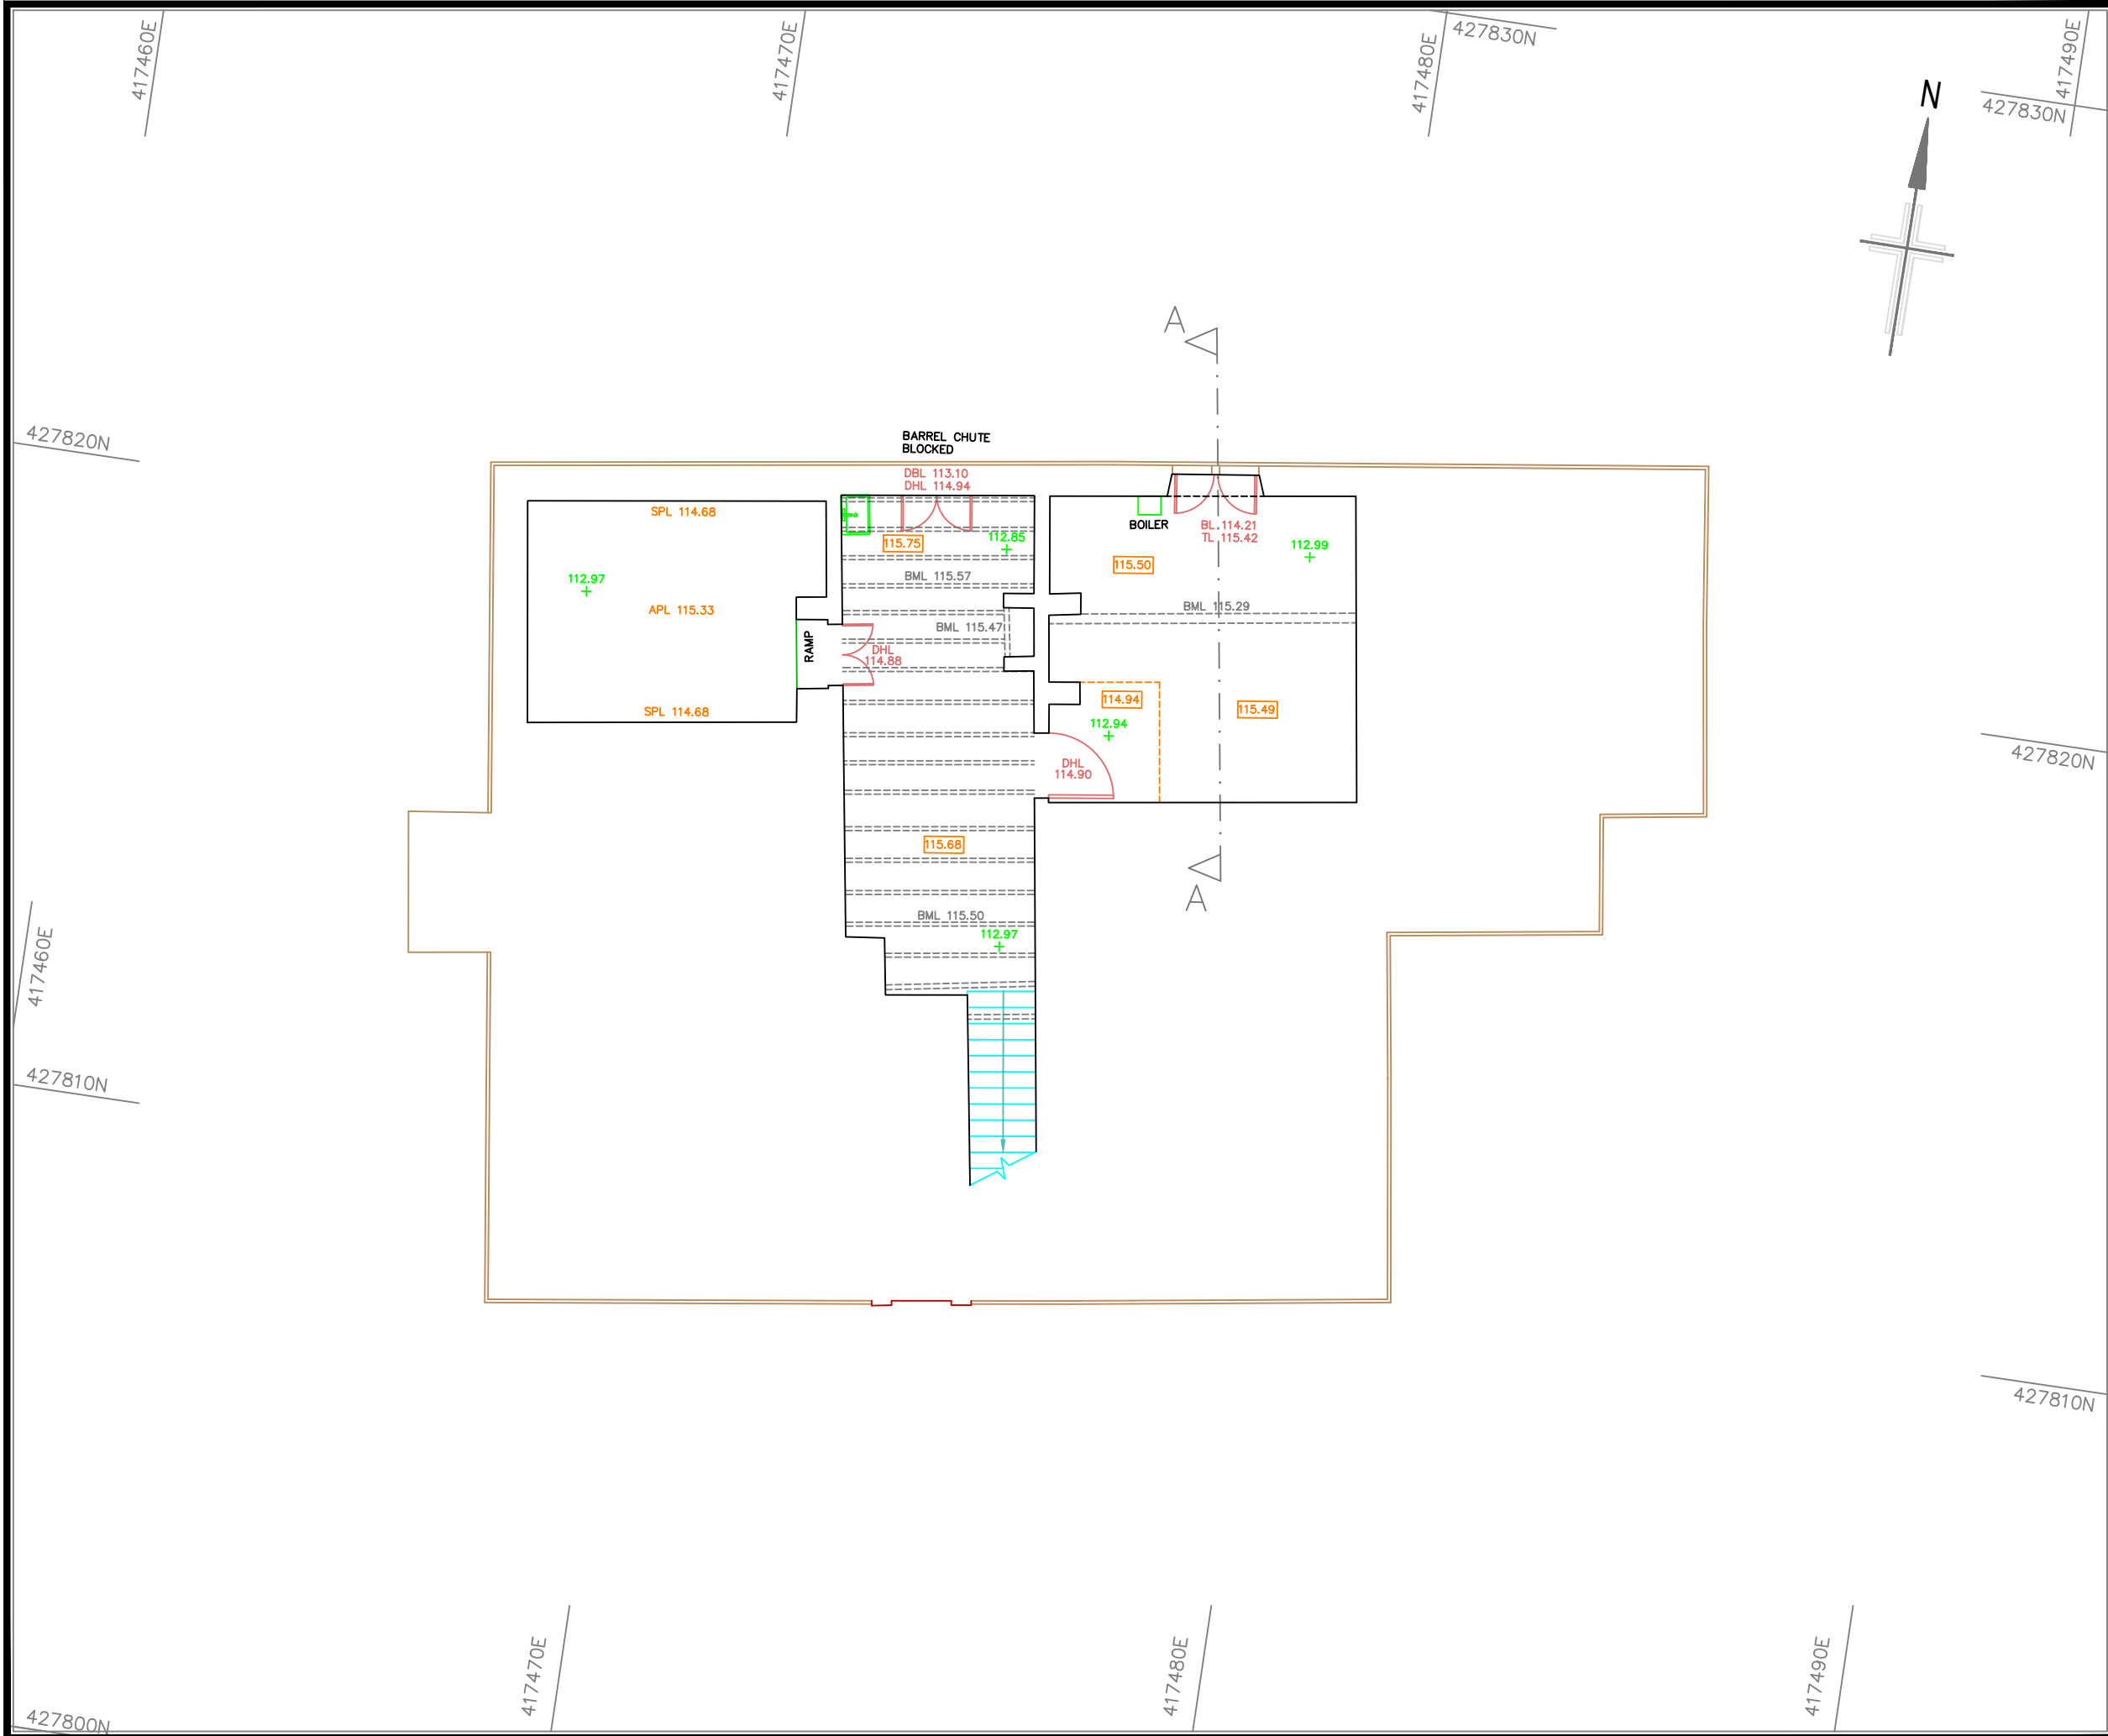

Notes

This drawing and the information contained therein is Issued in confidence and is the copyright of Met Geo Environmental Limited. Disclosure of this information to Third Parties and unauthorised copying or replication of this data without approval is forbidden.

Grid : OS National Grid.
Using the OS GPS Network and applying OSTN15 transformation and then removing the scale factor for true distances with a one-step transformation centred on S3

Datum : OS Level Datum.
Using the OS GPS Network and applying OSGM15 National Geoid Model to obtain local area corrections.

KEY

CEILINGS	WINDOWS
(2.22) FLOOR TO CEILING HEIGHT	F-C 1.43 FLOOR TO CILL
[32.98] CEILING LEVEL	C-H 2.29 CILL TO HEAD
APL 32.98 APEX LEVEL	C-SPR 1.43 CILL TO SPRING
SPL 32.98 SPRING LEVEL	C-APX 2.29 CILL TO APEX
APX 2.98 FLOOR TO APEX	CL 22.84 CILL LEVEL
SPR 2.02 FLOOR TO SPRING	HL 24.76 HEAD LEVEL
SUS SUSPENDED CEILING	

BEAMS	FLOORS
BMH 3.52 FLOOR TO U/S OF BEAM	+ 116.12 FLOOR LEVEL
BML 32.16 LEVEL TO U/S OF BEAM	
HAPL 33.26 LEVEL TO APEX OF BEAM HAUNCH	RECESSES
HSPL 32.95 LEVEL TO SPRING OF BEAM HAUNCH	BH 0.86 FLOOR TO RECESS BASE
PUR 32.95 LEVEL TO U/S OF PURLIN	BL 32.22 RECESS BASE LEVEL
	TH 3.35 BASE TO TOP OF RECESS
	TL 35.68 U/S OF RECESS LEVEL

DOORS	OTHER
DH 2.67 FLOOR TO U/S OF DOOR FRAME	TOW 31.23 TOP OF WALL LEVEL
DHL 33.45 U/S OF DOOR FRAME LEVEL	AH ACCESS HATCH
	STAIRS UP

-	--/--/----	--	--		--
Rev	Date	Drawn	Description		Check

Southgate House
Pontefract Road T: +44 [0] 1132 008 900
Stourton F: +44 [0] 1132 008 901
Leeds E: admin@metgeoenvironmental.com
West Yorkshire W: www.metgeoenvironmental.com
LS10 1SW

Client

AGC DESIGN & MANAGEMENT

Site

RICHARDSONS ARMS, BRADFORD ROAD
OAKENSHAW, BRADFORD BD12 7EN

Title

BASEMENT
PLAN

Surveyed	MT	Drawn	PB
Chk.	DA	Date	02/12/2021
Scale	Job No	Sheet Size	Rev
1:100	P21-01523	A3	01

DWG Ref

Project Number	Origin	Zone	Level	Desc	Type	Role	Sheet
P21-01523	MET	INT	B	FP	M2	B	001