


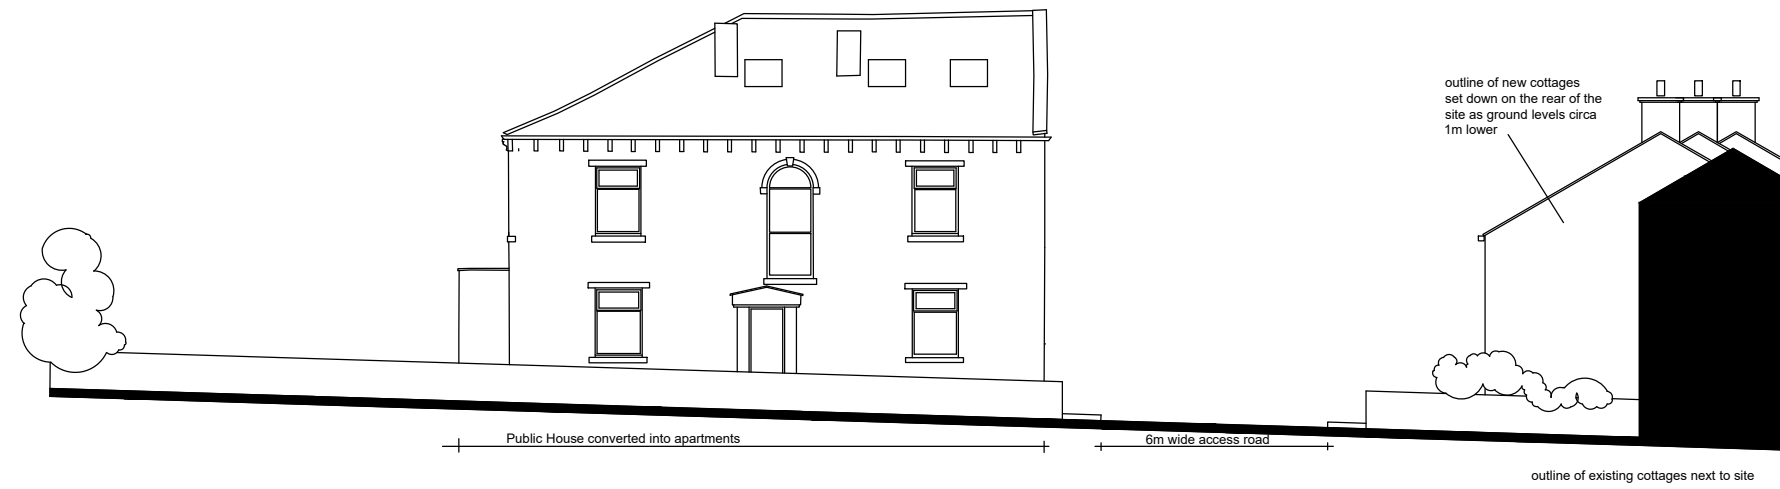

Street scene from Bradford Road 1.100 printed @ A3



Street scene from Wyke Lane 1.100 printed @ A3

Revision	Date
Client	
L Morrell	
Job	
Covert former Public House into 5 Apartments and build 4 new houses with parking and access	
Richardsons Arms, 684 Bradford Rd, Oakenshaw, Bradford , BD12 7EN	
Drawing	
Planning	
Street Scenes from Bradford Road and Wyke Lane	
Date	Scale
February 2026	1.200

AGC
Design & Management Ltd

Springfield Meadows
Bolton Road
Addingham
Ilkley
LS29 0RF
t: 07986 463653

Job No.	Drawing No.	Rev.
AGC / 11 / 408	026	C