


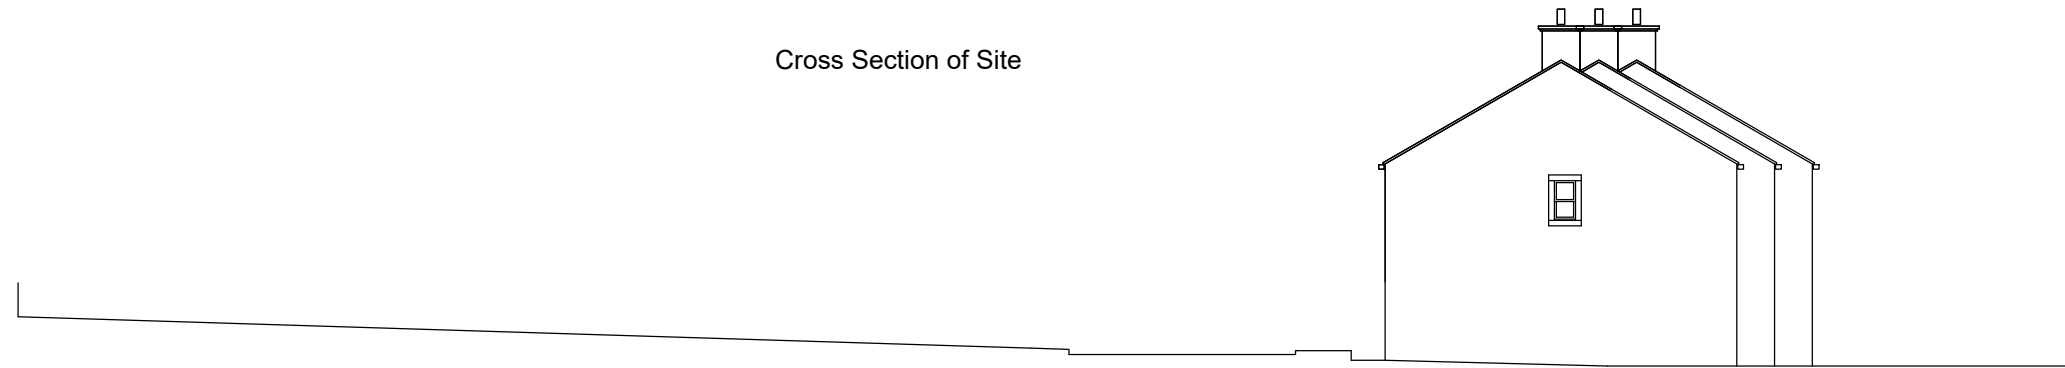

Cross Section of Site



Section of Site



Cross Section of Site



Section of Site

Revision	Date


--

Client L Morrell

Job Covert former Public House into 5 Apartments and build 4 new houses with parking and access Richardsons Arms, 684 Bradford Rd, Oakenshaw, Bradford , BD12 7EN

Drawing Planning Sections

Date February 2026	Scale 1:200
-----------------------	----------------


 Springfield Meadows
 Bolton Road
 Addingham
 Ilkley
 LS29 0RF
 t: 07986 463653

Job No. AGC / 11 / 408	Drawing No. 027	Rev. A
---------------------------	--------------------	-----------