


West End

CLECKHEATON


 Planning Applications

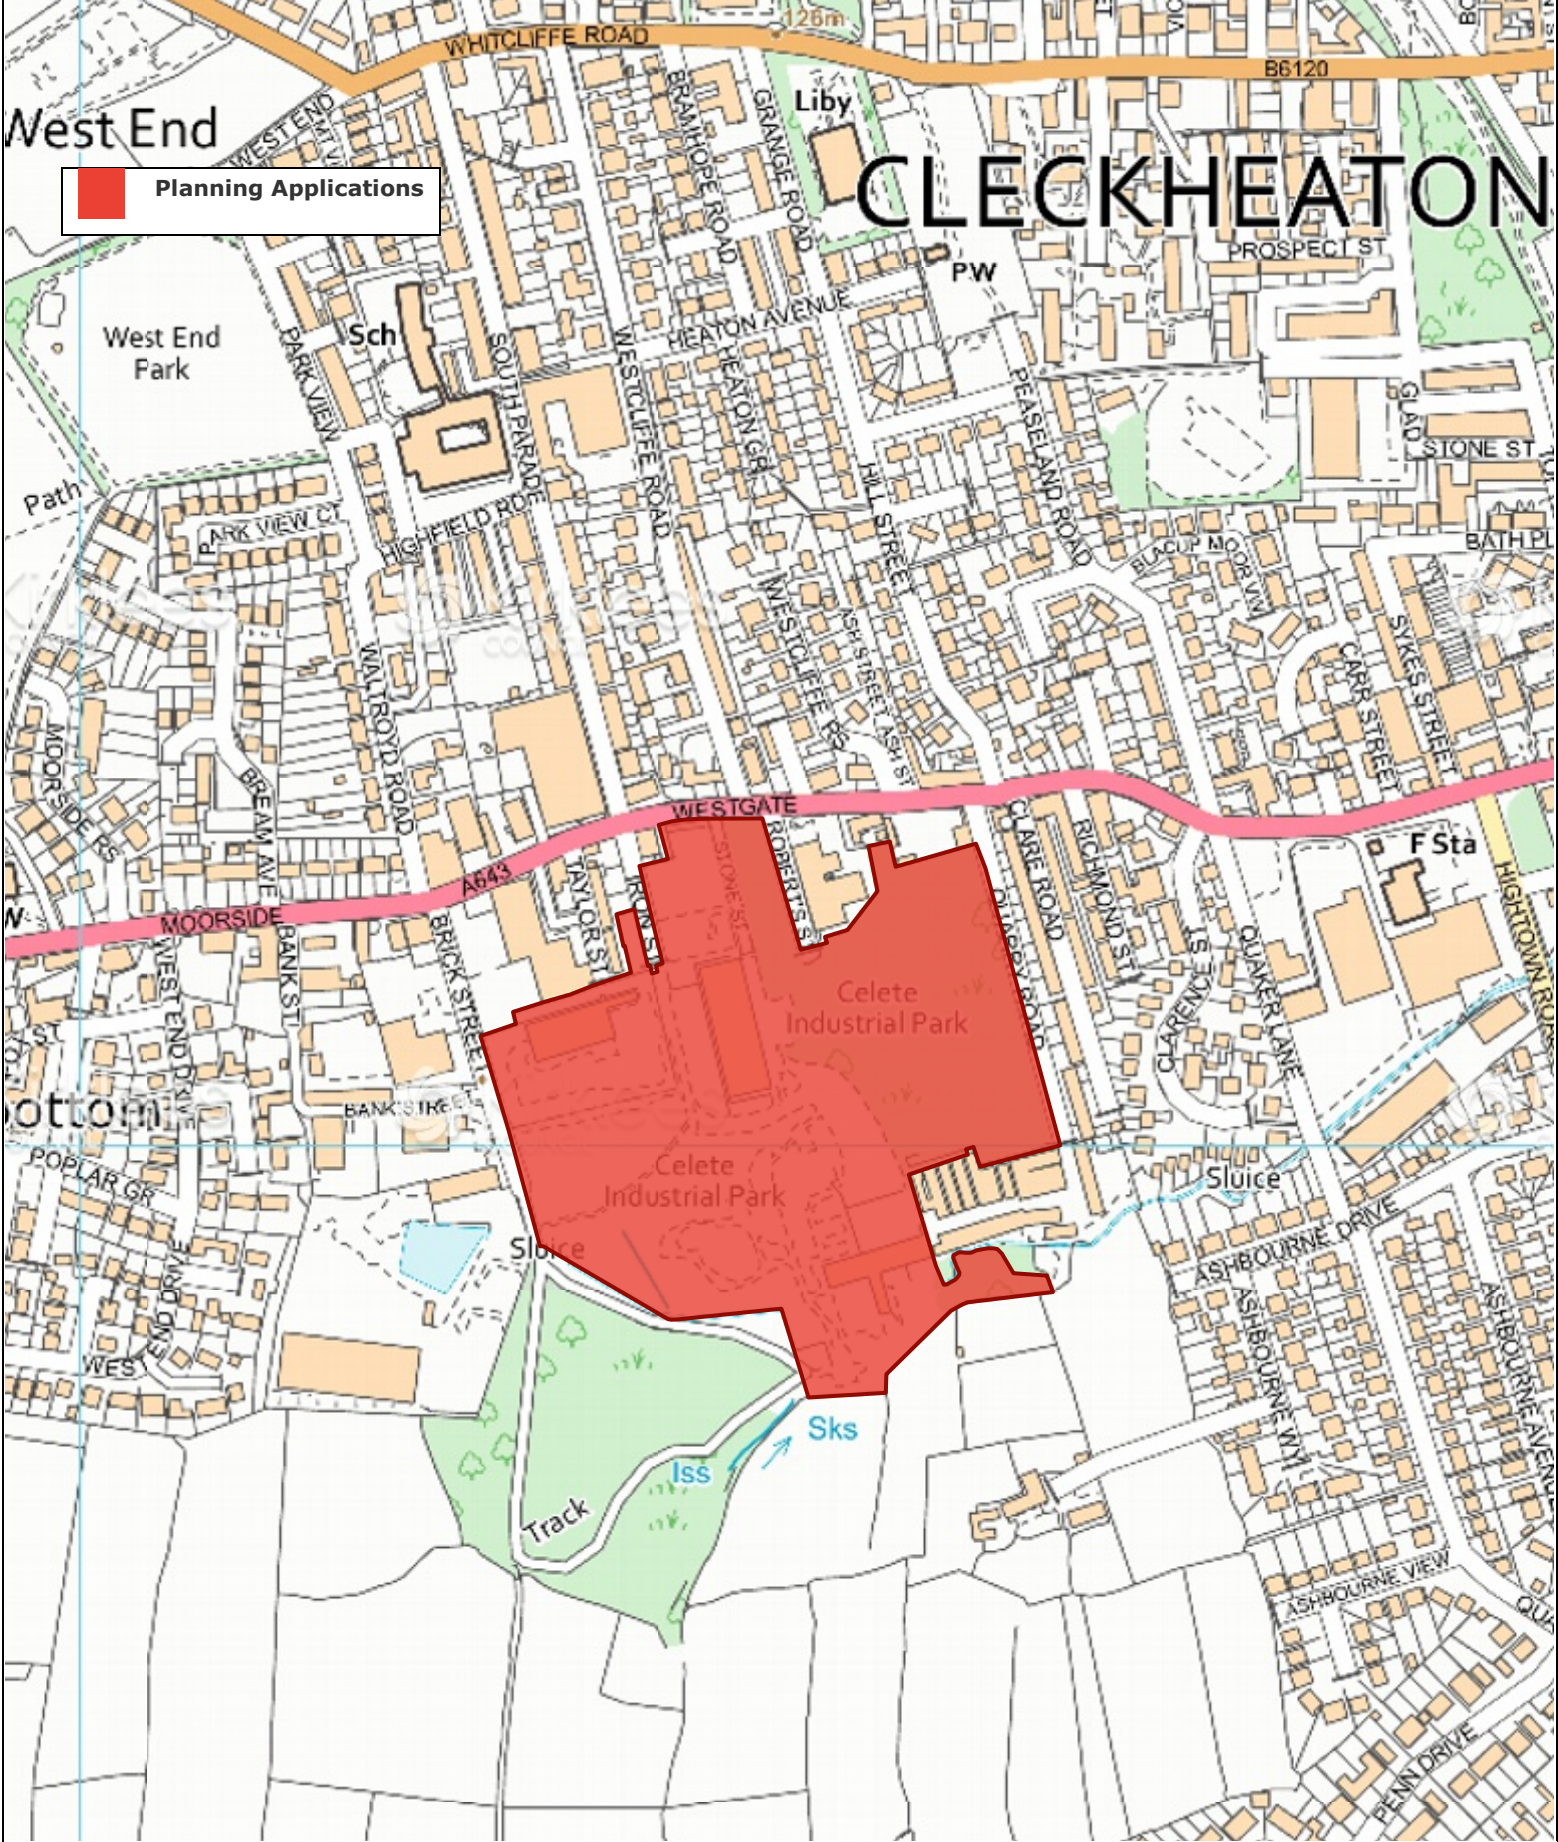

This copy has been produced for Planning & Building Control purposes only
 Reproduced from the Ordnance Survey mapping with the permission of the
 Controller of Her Majesty's Stationery Office © Crown copyright. Unauthorised
 reproduction infringes Crown copyright and may lead to prosecution or civil
 proceedings. Kirklees Metropolitan Council - Licence No AC0000851069, 2025

Planning Applications 2025/93229

Scale: 1:4000

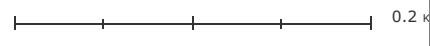

Date: 24/11/2025 9:49