



DD Resin Bound Path with Cobble edging

1:10 @ A3

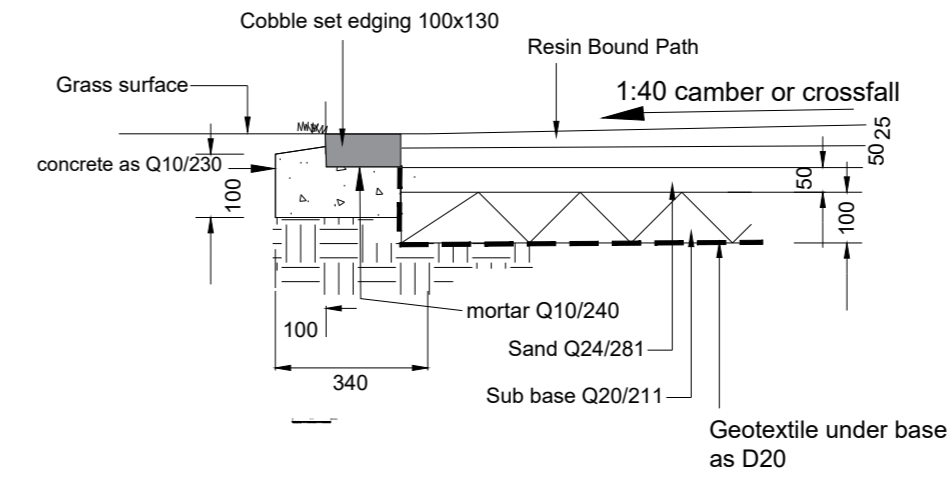

SCALE BAR

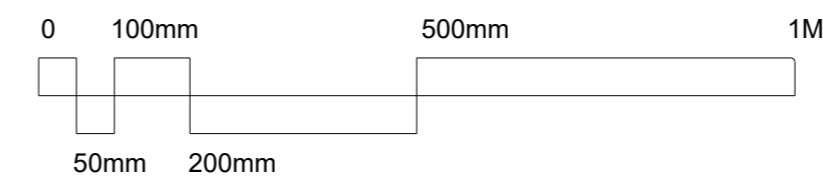

Notes

Key

- House
- Existing Grass banking
- Oakenshaw Cross
- Resin Bound pathway
- Yorkstone step
- Cobble set edging
- Cut stone 'Millstone grit' edging
- Existing Tree
- Seasonal Bulb Planting
- Shrub Planting
- Placing stones
- Historic Disc
- Red line boundary
- Contours
- Bench
- Interpretation Panel



Street Scene, Flint Street, Huddersfield

Client Major Projects

Project Oakenshaw Cross, Bradford, BD12 7EA

Drawing Title General Arrangement and Detail Drawing

A2	Scale 1:100 and 1:10	Drawn AS / DB NOV 2025	Checked
	<small>Cad Ref v:\groups\landscape\architects\projects\lad\699 oakenshaw cross\4. drawings\dd wip lad\699 oakenshaw cross general arrangements and tender docs november 2025</small>		

Project No. LAD.699	Drawing No. LA-03	Revision
-------------------------------	-----------------------------	----------

