
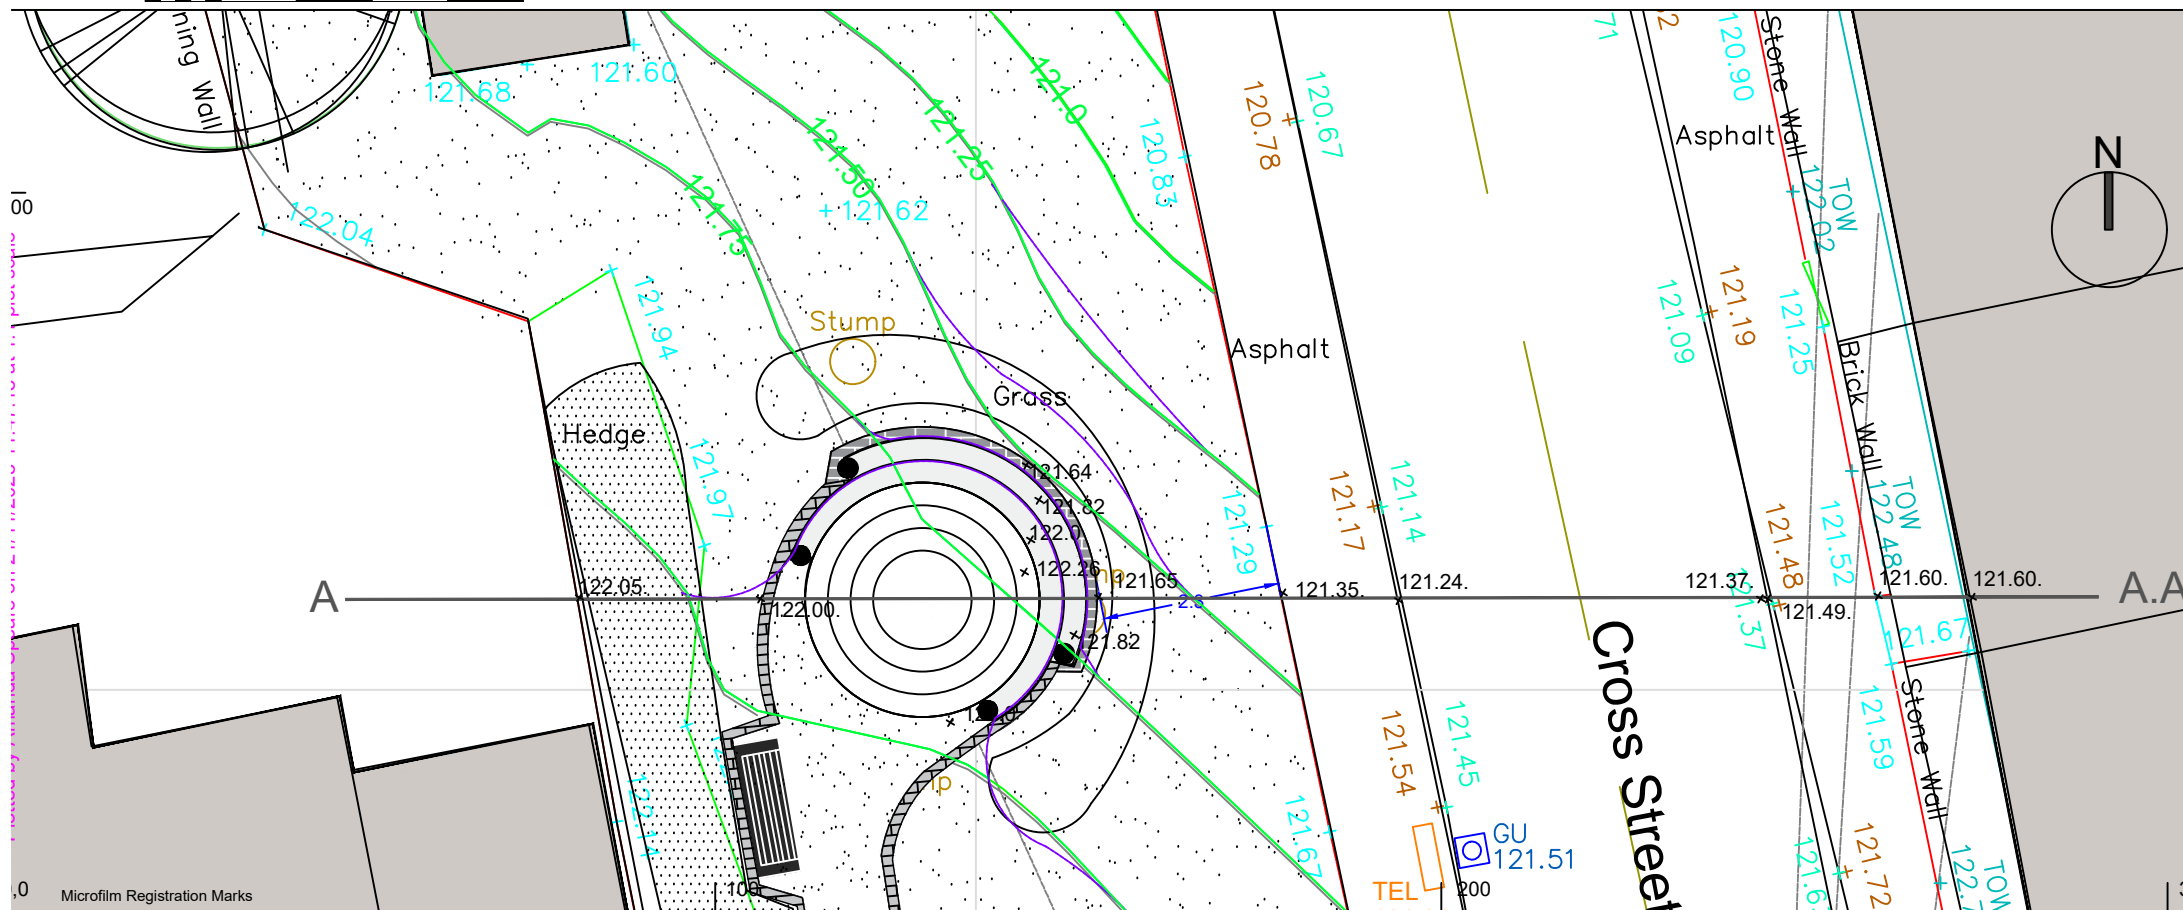
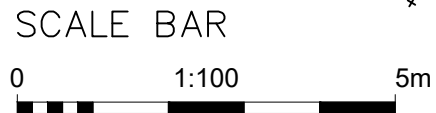


S

# Cross and Banking Section

1:100 @ A1

## Notes

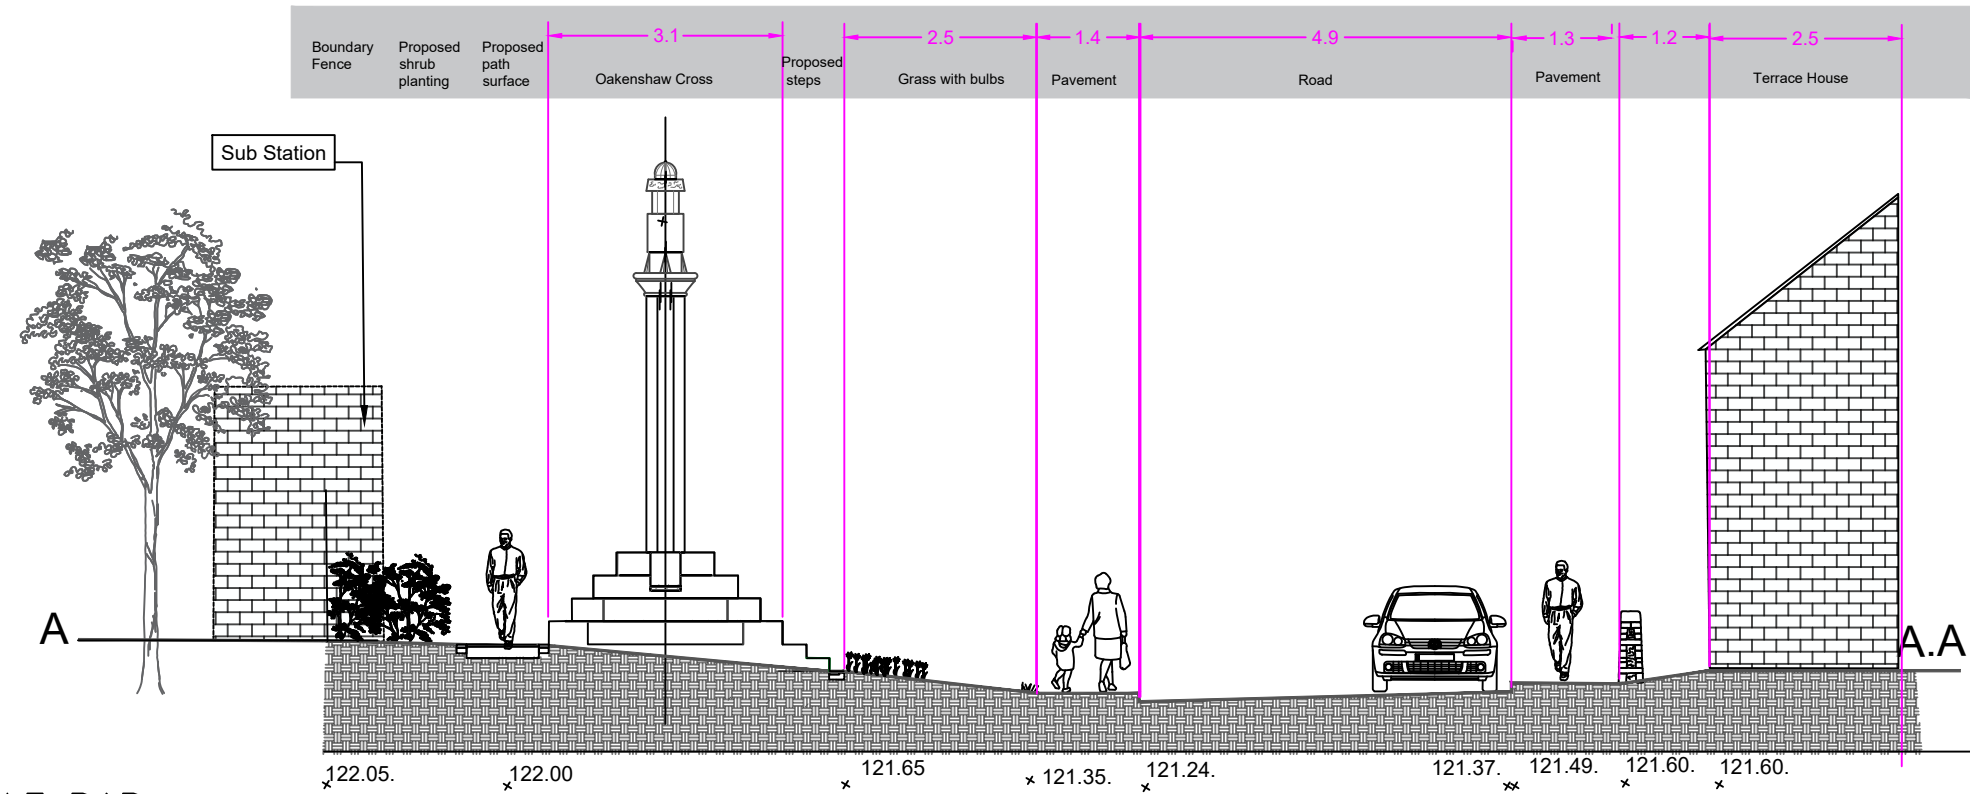

Street Scene, Flint Street, Huddersfield

Client Major Projects

Project Oakenshaw Cross, Bradford, BD12 7EA

Drawing Title Cross Section and Contours

A3	Scale	Drawn	Checked
	1:10 +1:100	AS / DB NOV 2025	
Cad Ref v:\groups\landscapearchitects\projects\lad\lad.699.oakenshaw.cross\4.drawings\ldb.wip.lad699.oakenshaw.cross.general.arrangements.and.tender.docs.november.2025			

Project No.	Drawing No.	Revision
LAD.699	LA-04	

Microfilm Registration Marks