

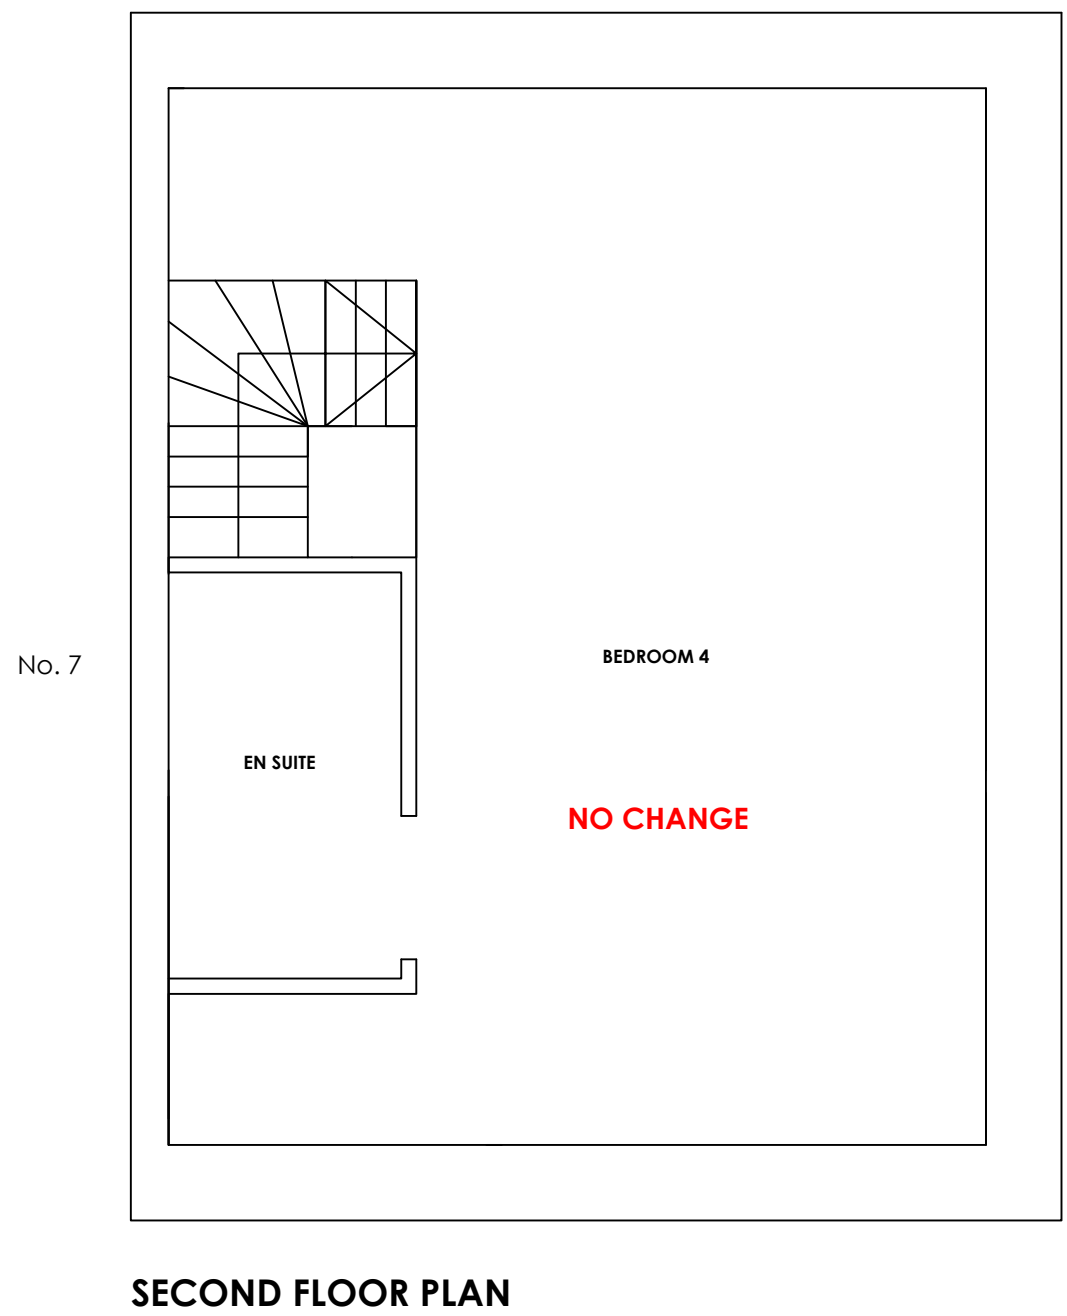
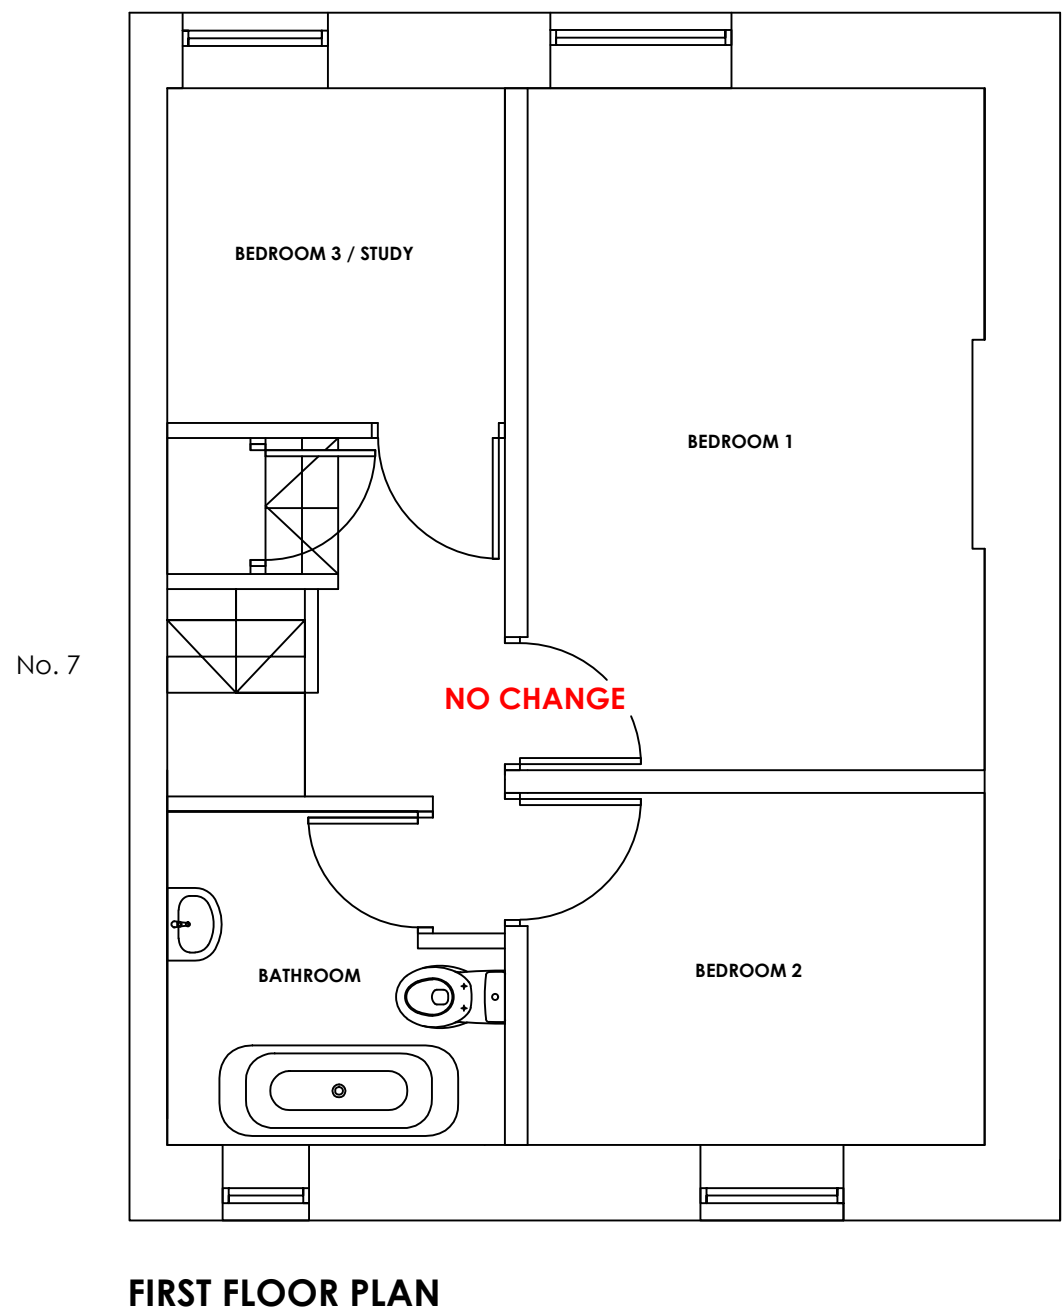
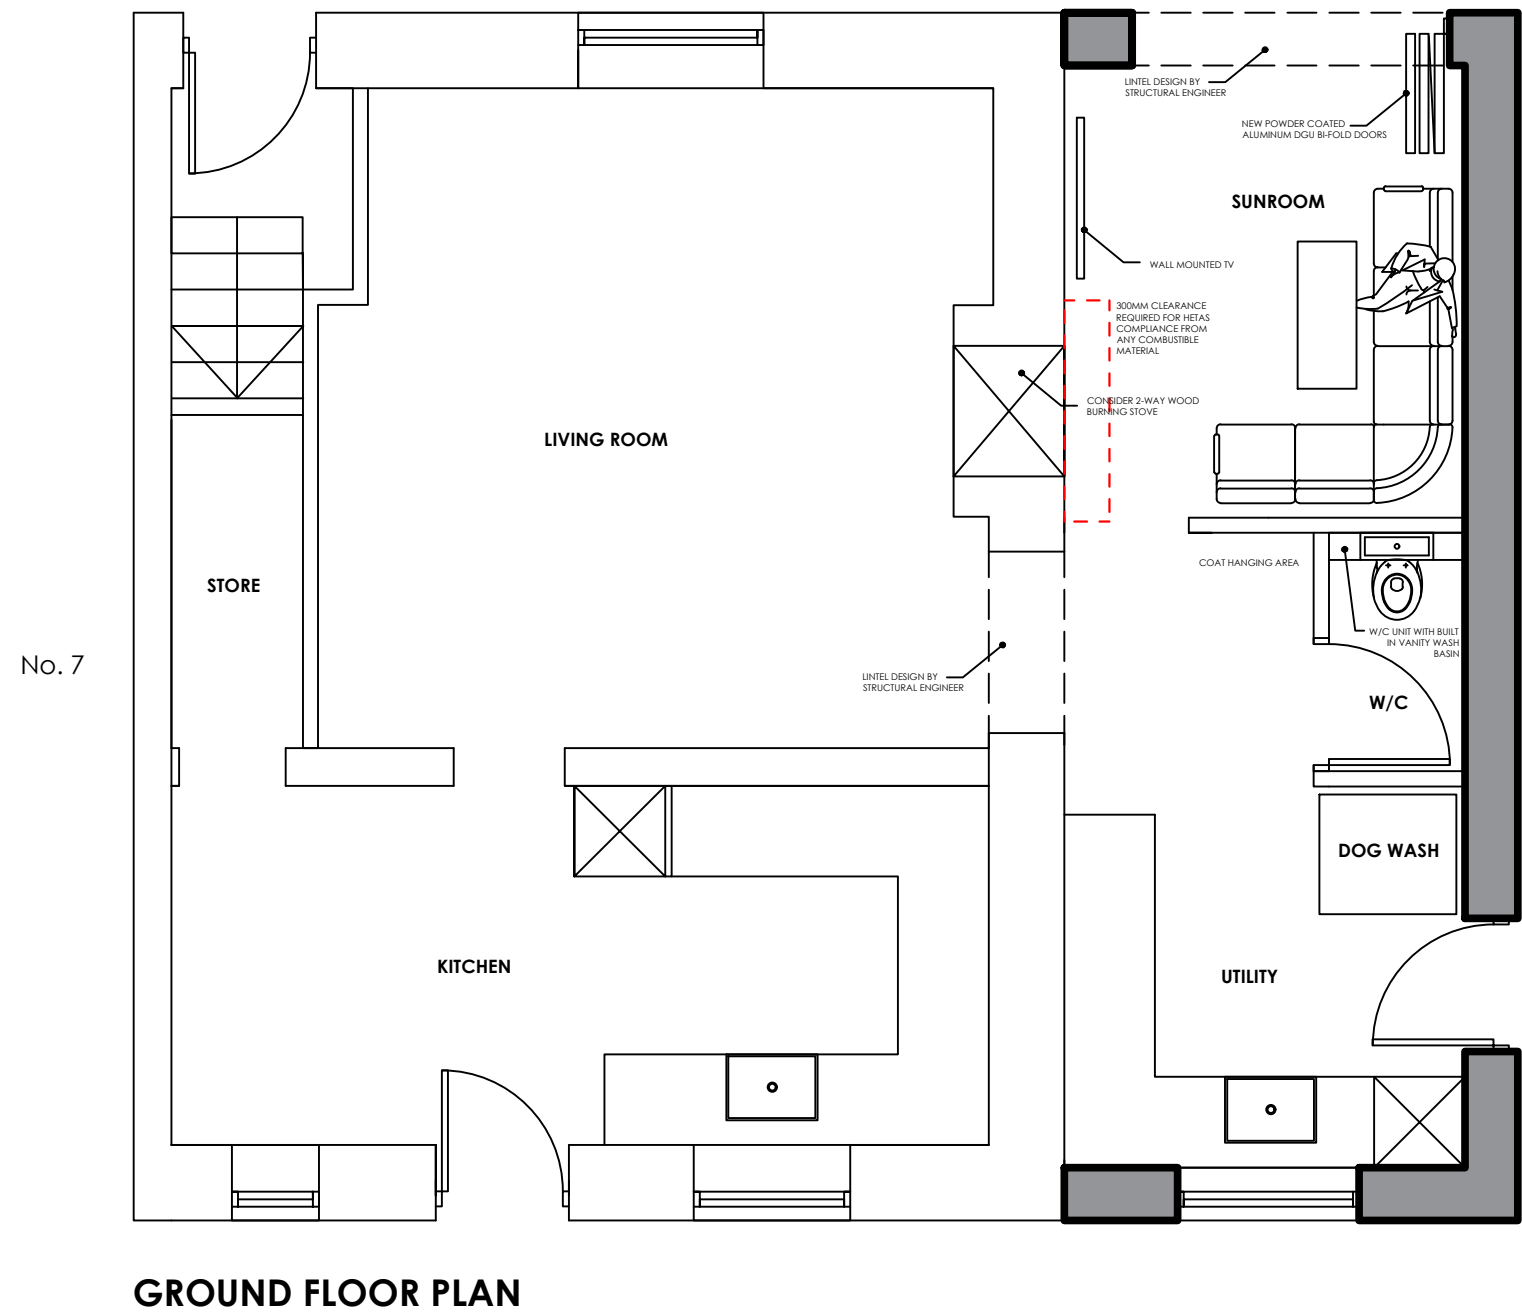


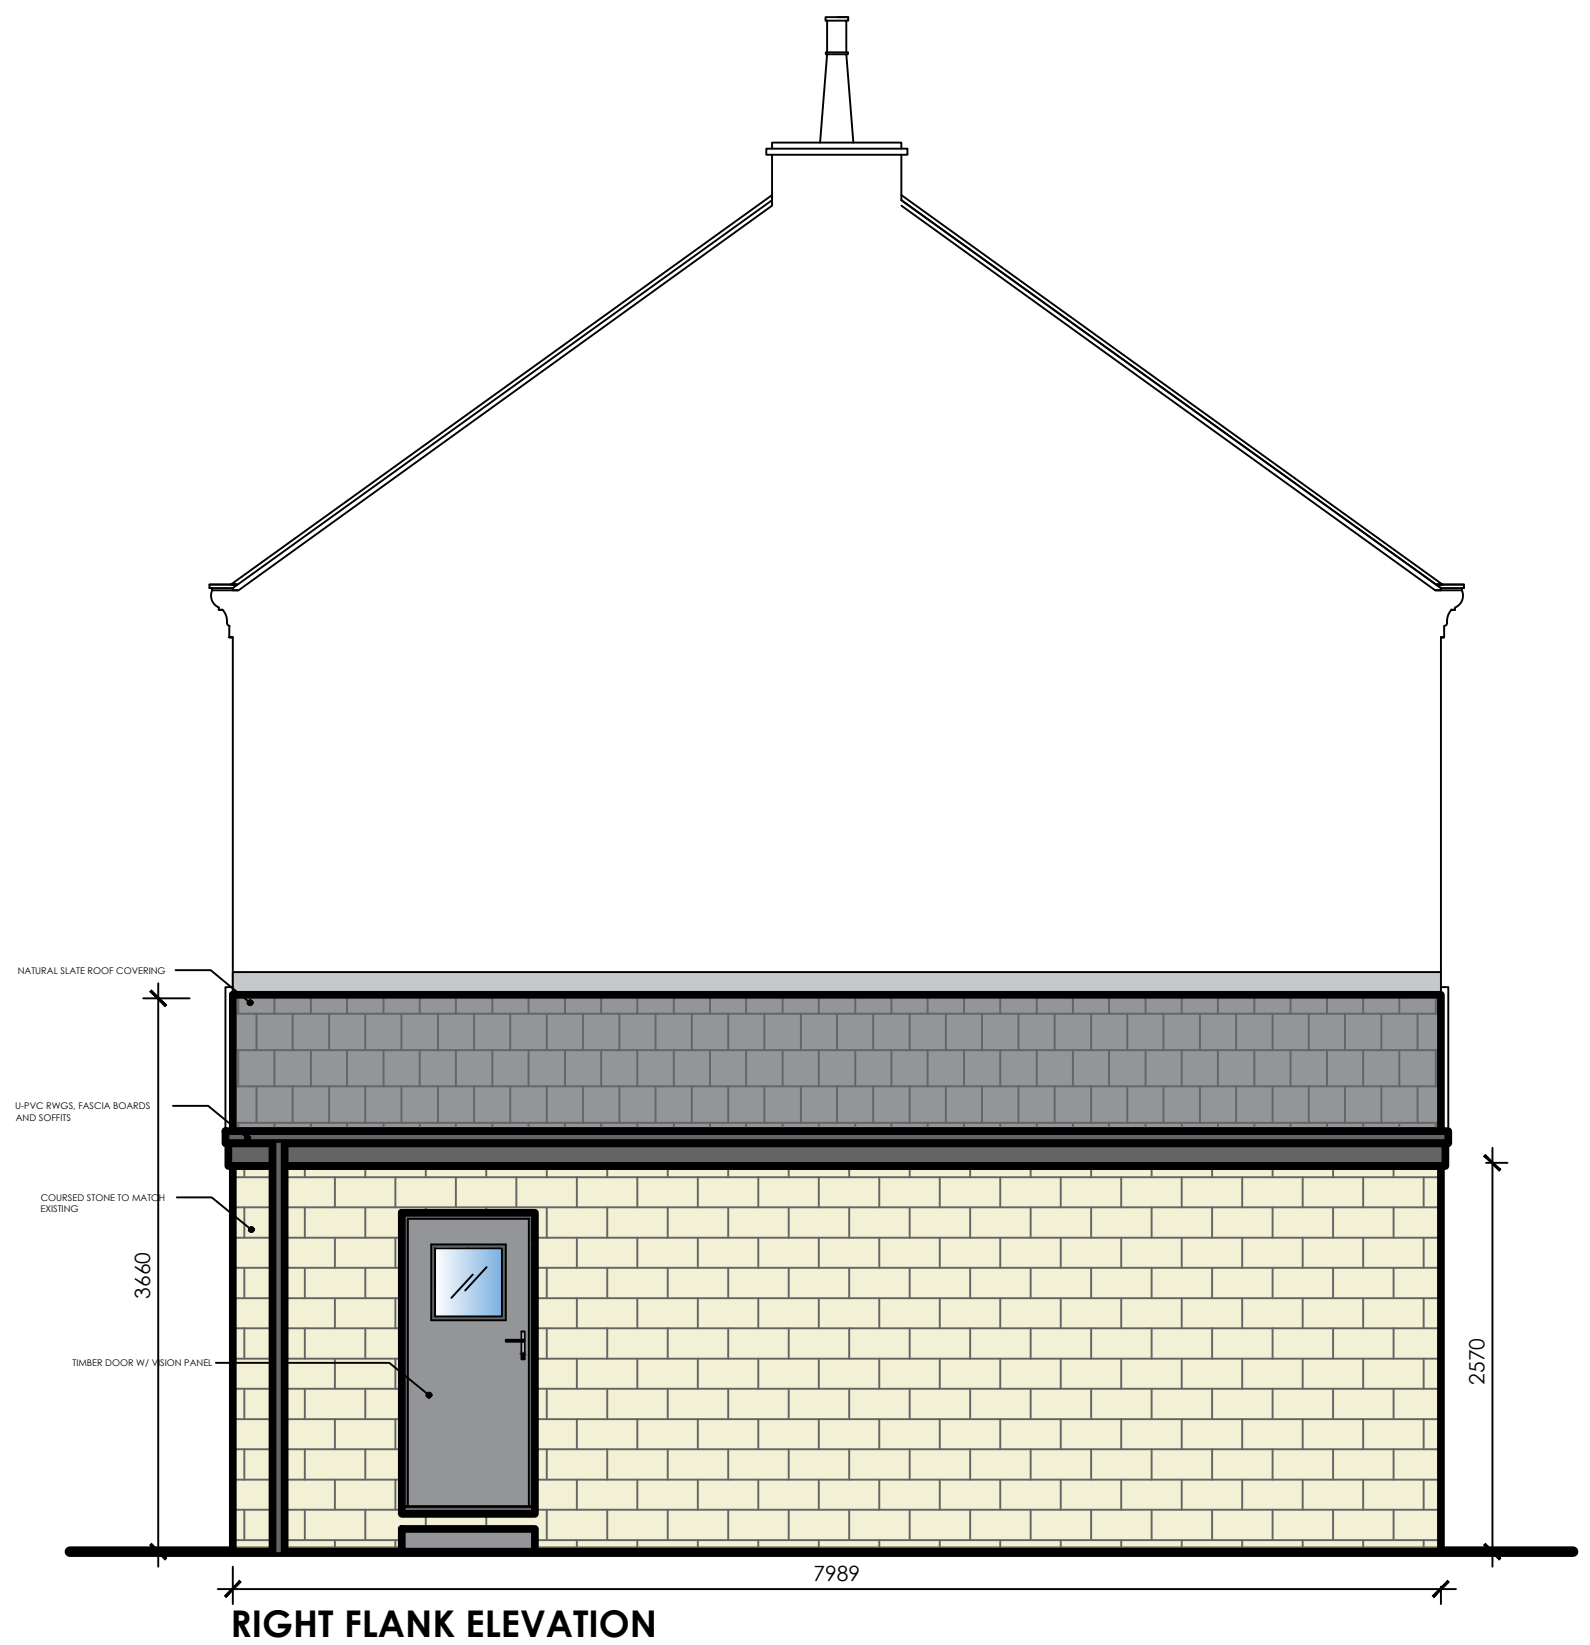

Rev. Description Date

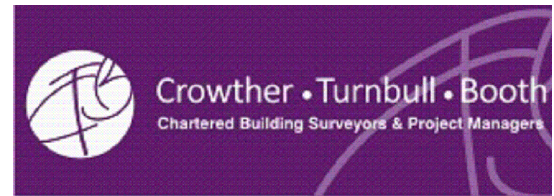

Crowther Turnbull Booth
Chartered Building Surveyors and
Project Managers

Crowther Turnbull Booth
The Basilica Tel: +44 (0)113 245 5556
2 King Charles Street Fax: +44 (0)113 245 5557
Leeds LS1 6LS
Ben@crowtherturnbullbooth.co.uk www.ctbsurv.co.uk

Client:
MR.&MRS.MIDGLEY

Project Address:
**9.DERWENT.ROAD
MELTHAM
HD9.4HD**

Drawing Title:
HOUSE.PROPOSED

Project Number: 25200 Drawing Number: 02 Revision: 0

Drawing Status:
PLANNING

Scale: 1:50@A1 Date: 18.11.25

Drawn By: BD Checked By: /

All dimensions are in millimetres unless otherwise stated.
Dimensions to be verified on site.
Do not scale.
Copyright of CTB Limited. All rights reserved.
Drawings are for lease/tile purposes only, and are
indicative in areas.