

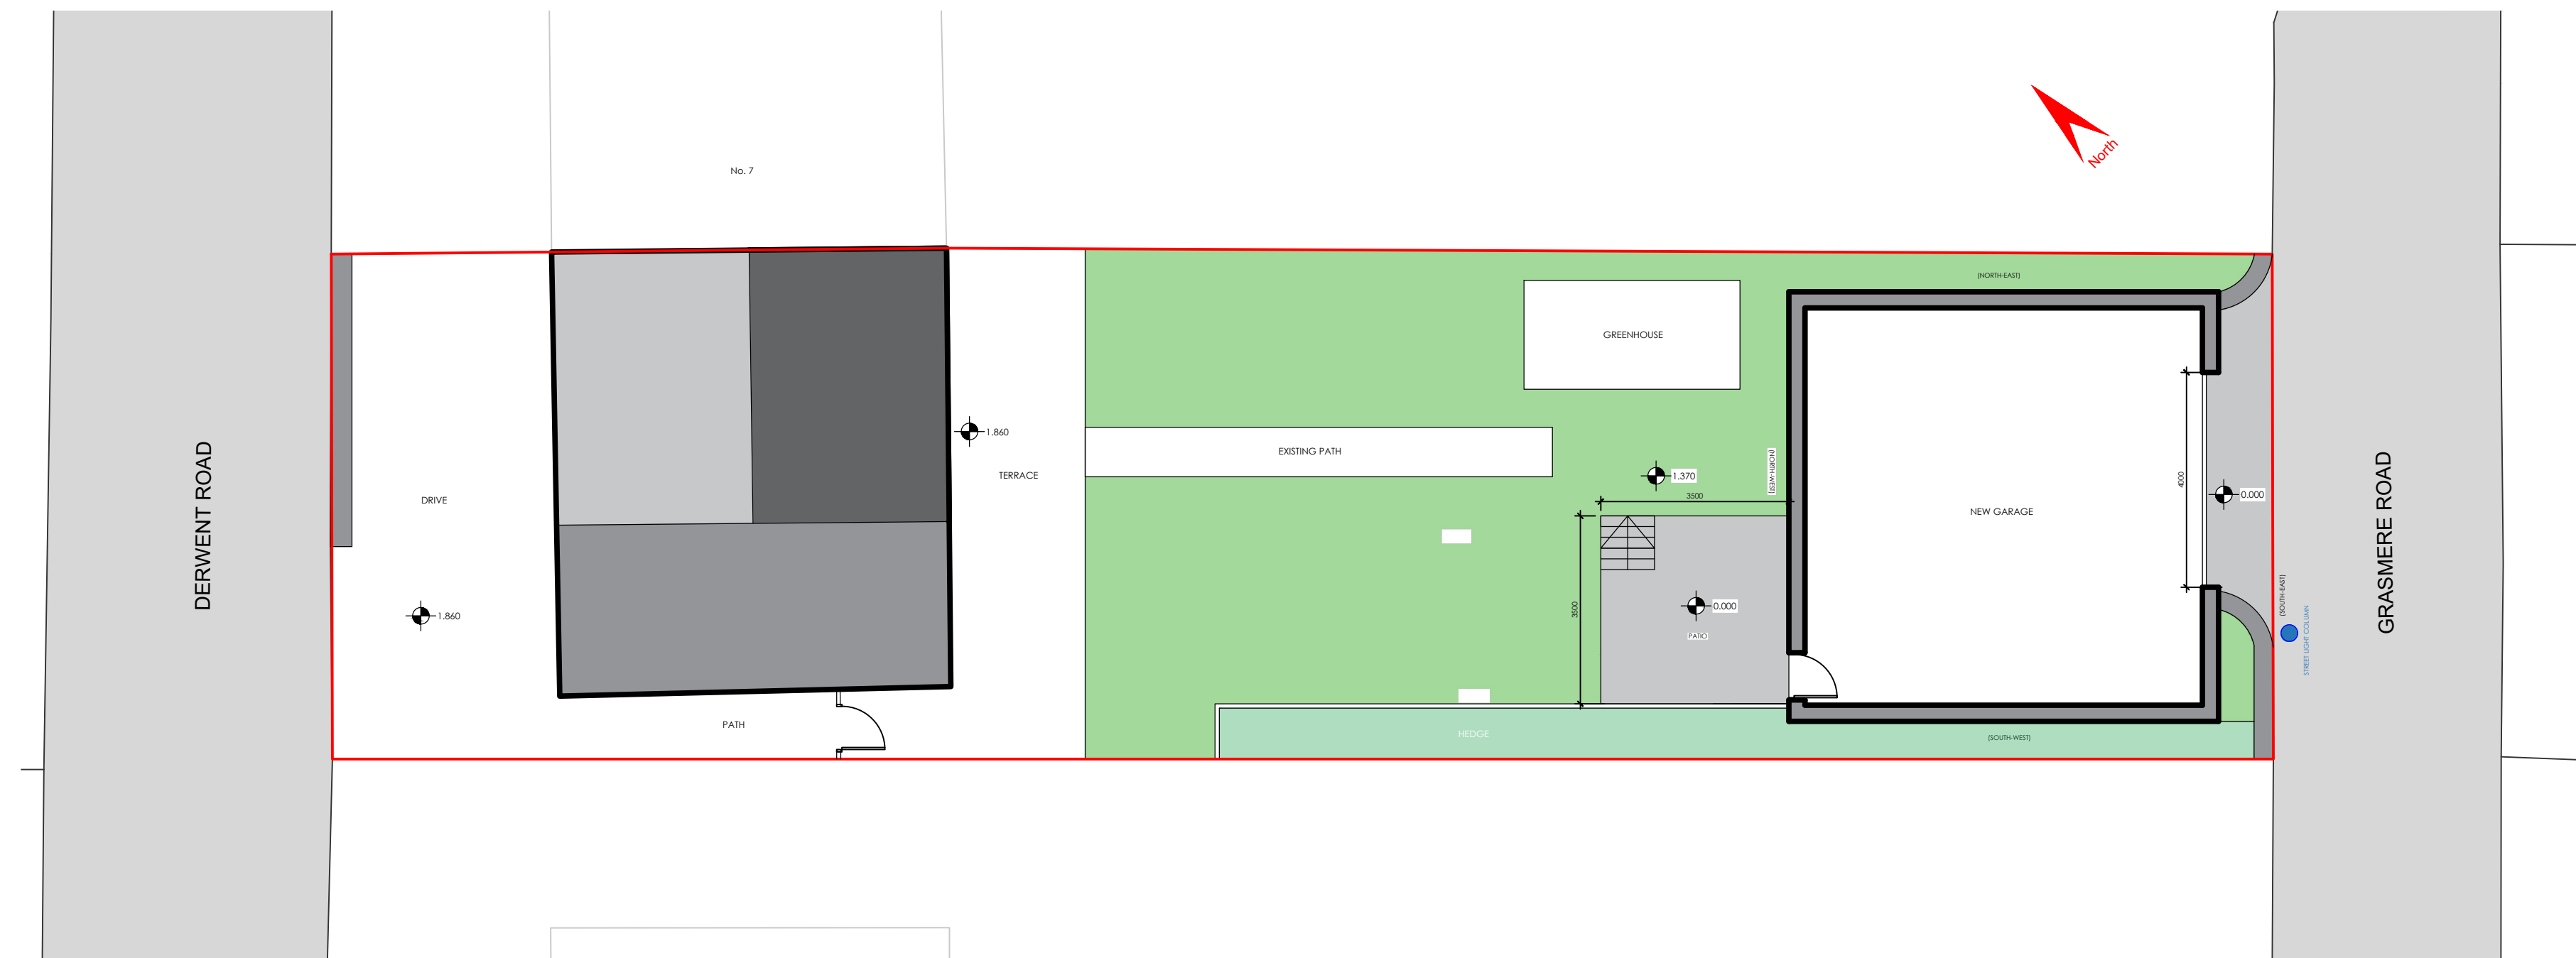
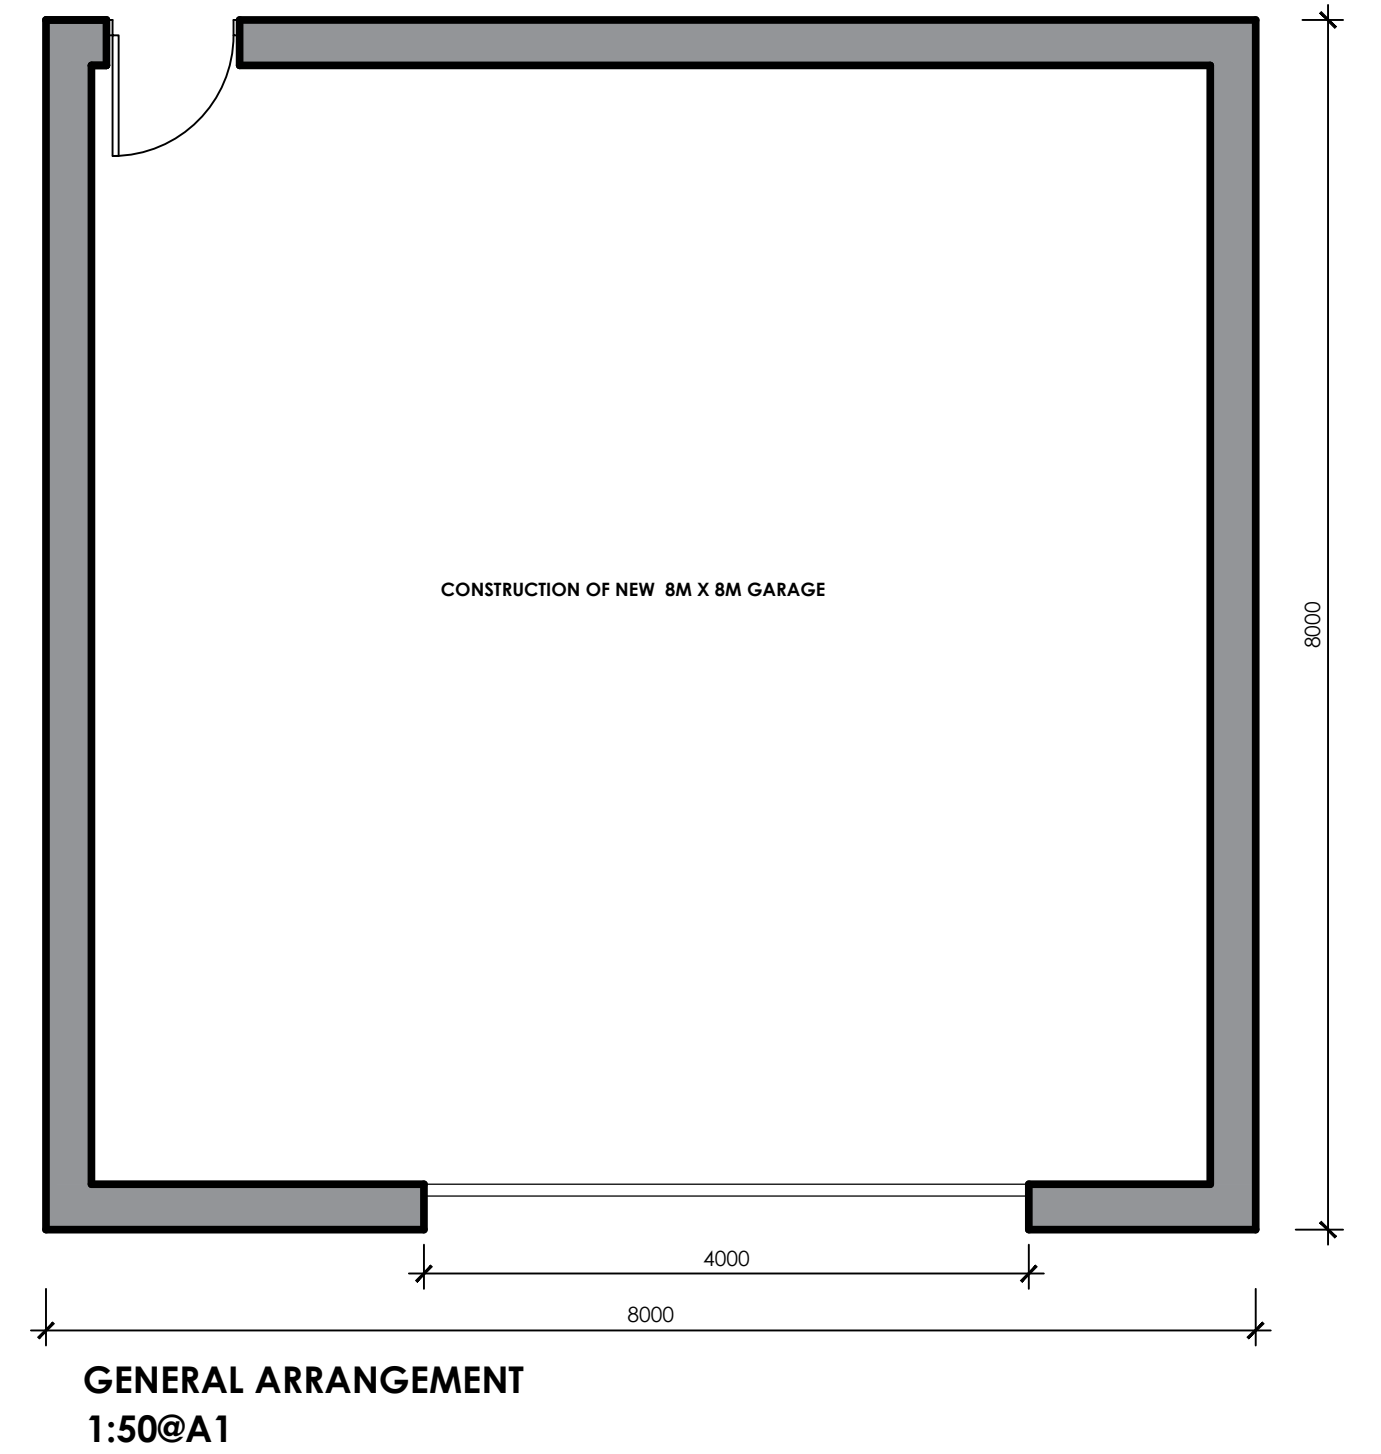
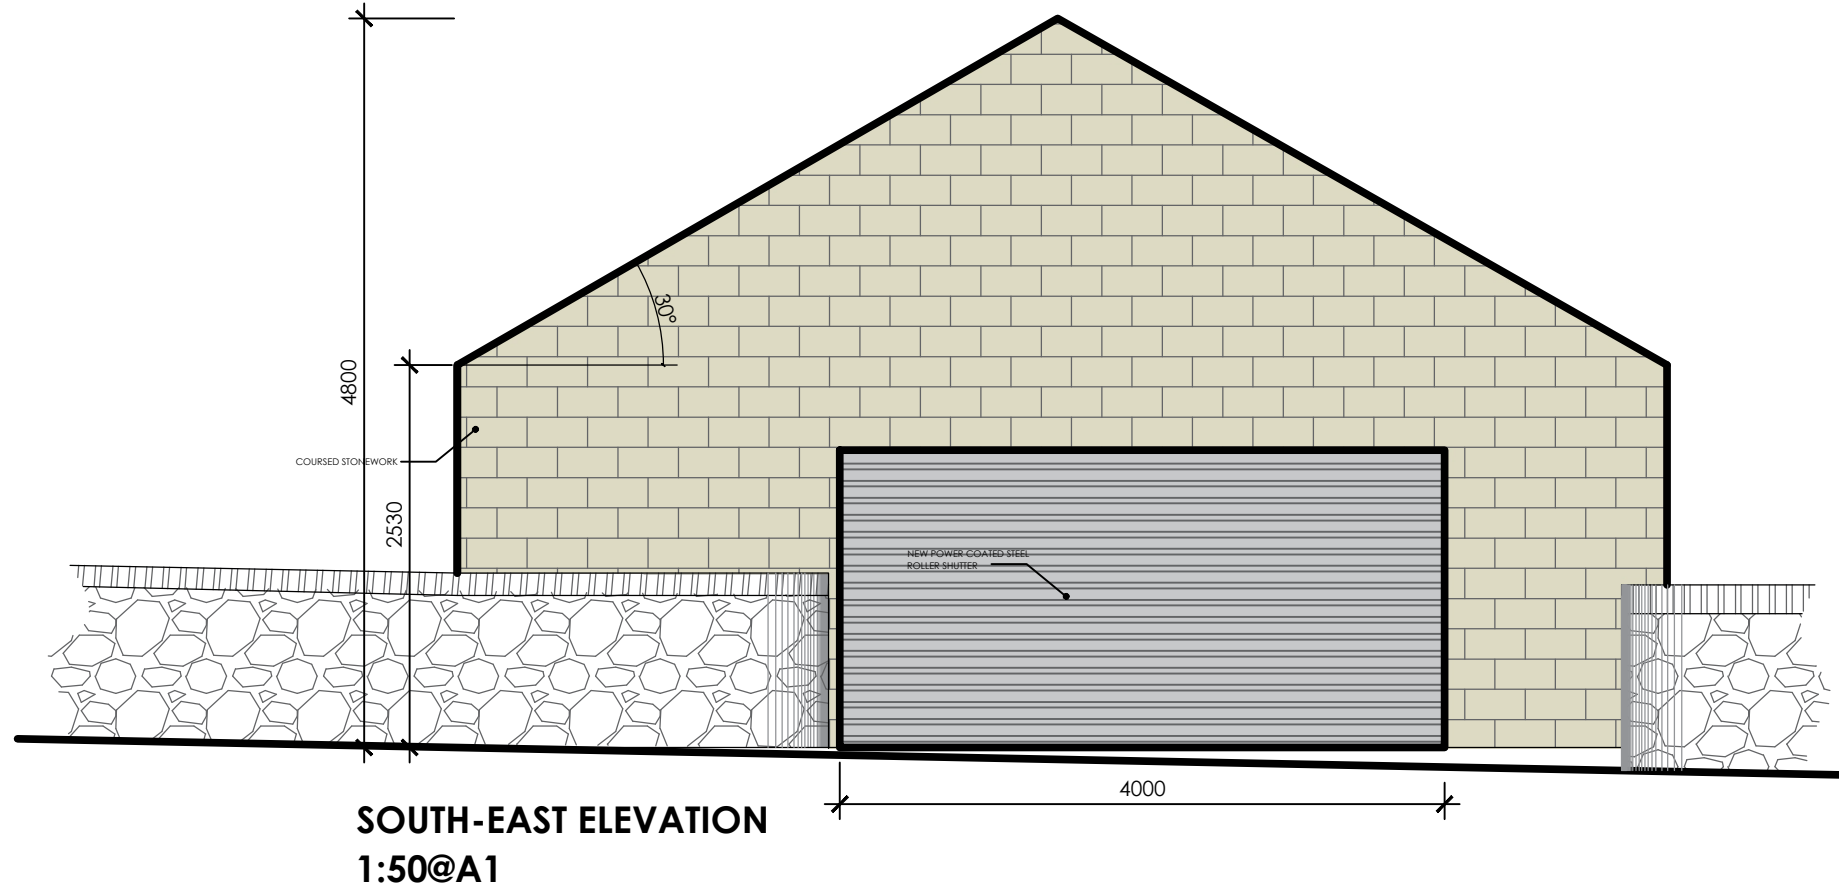
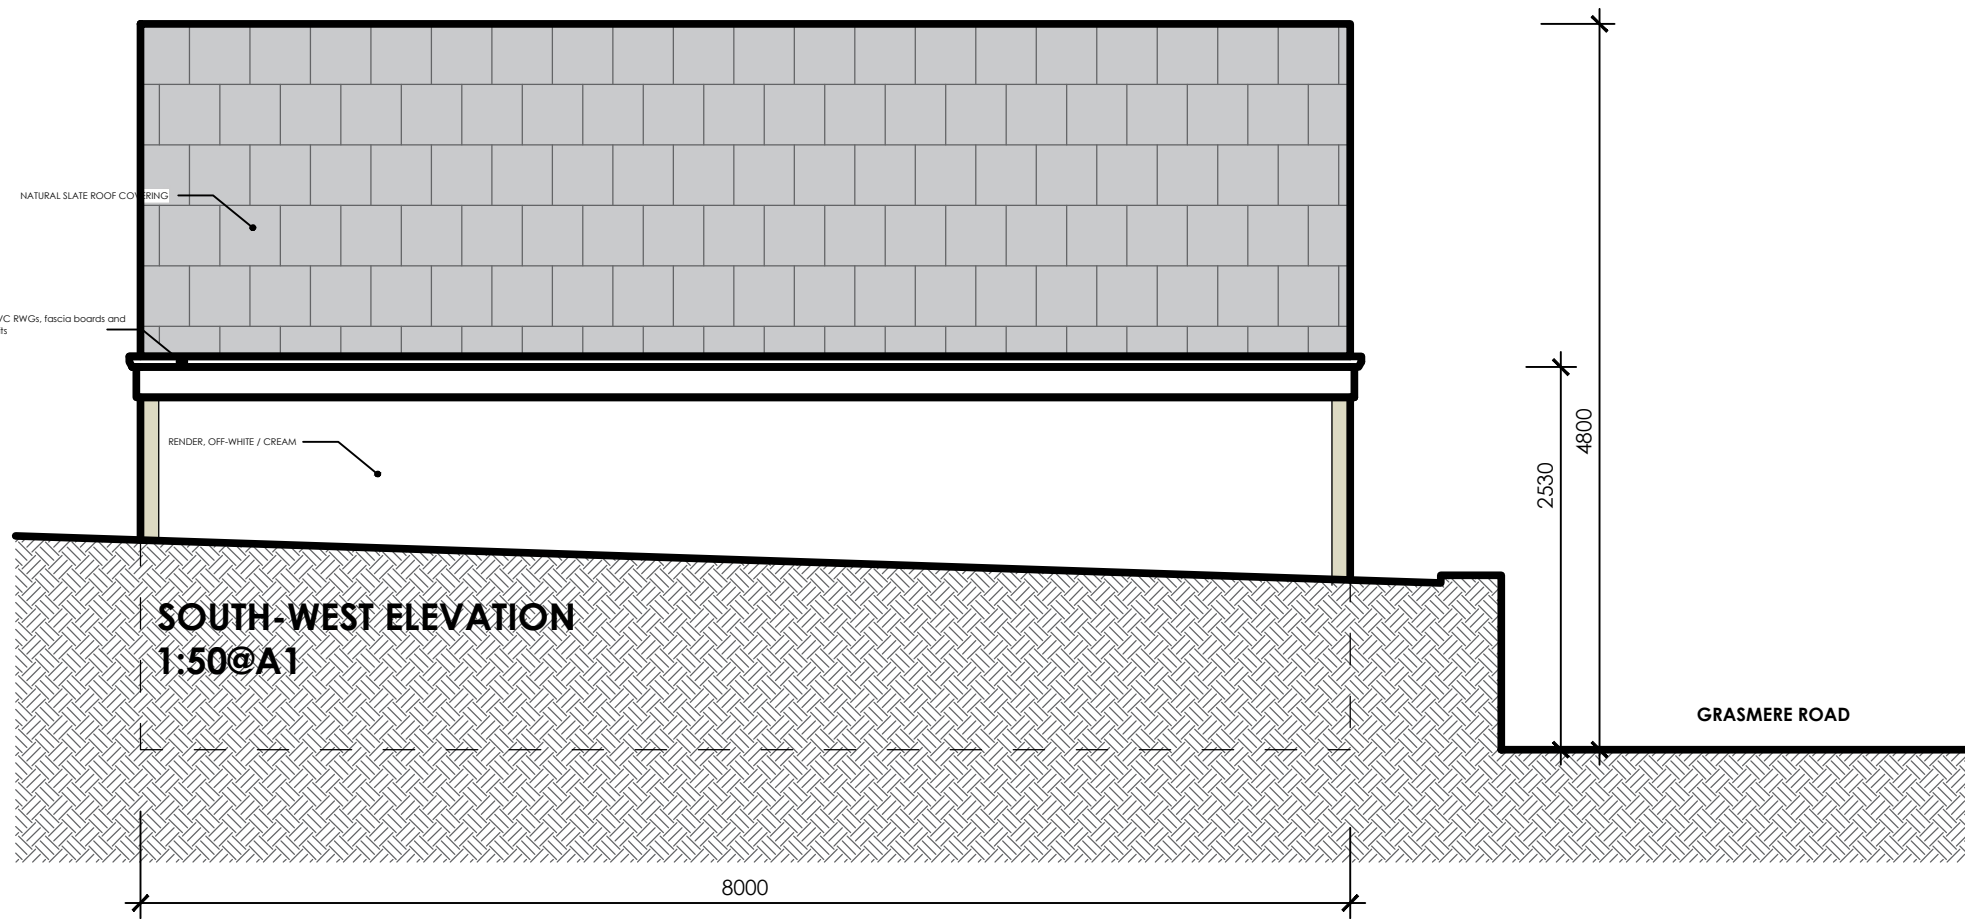
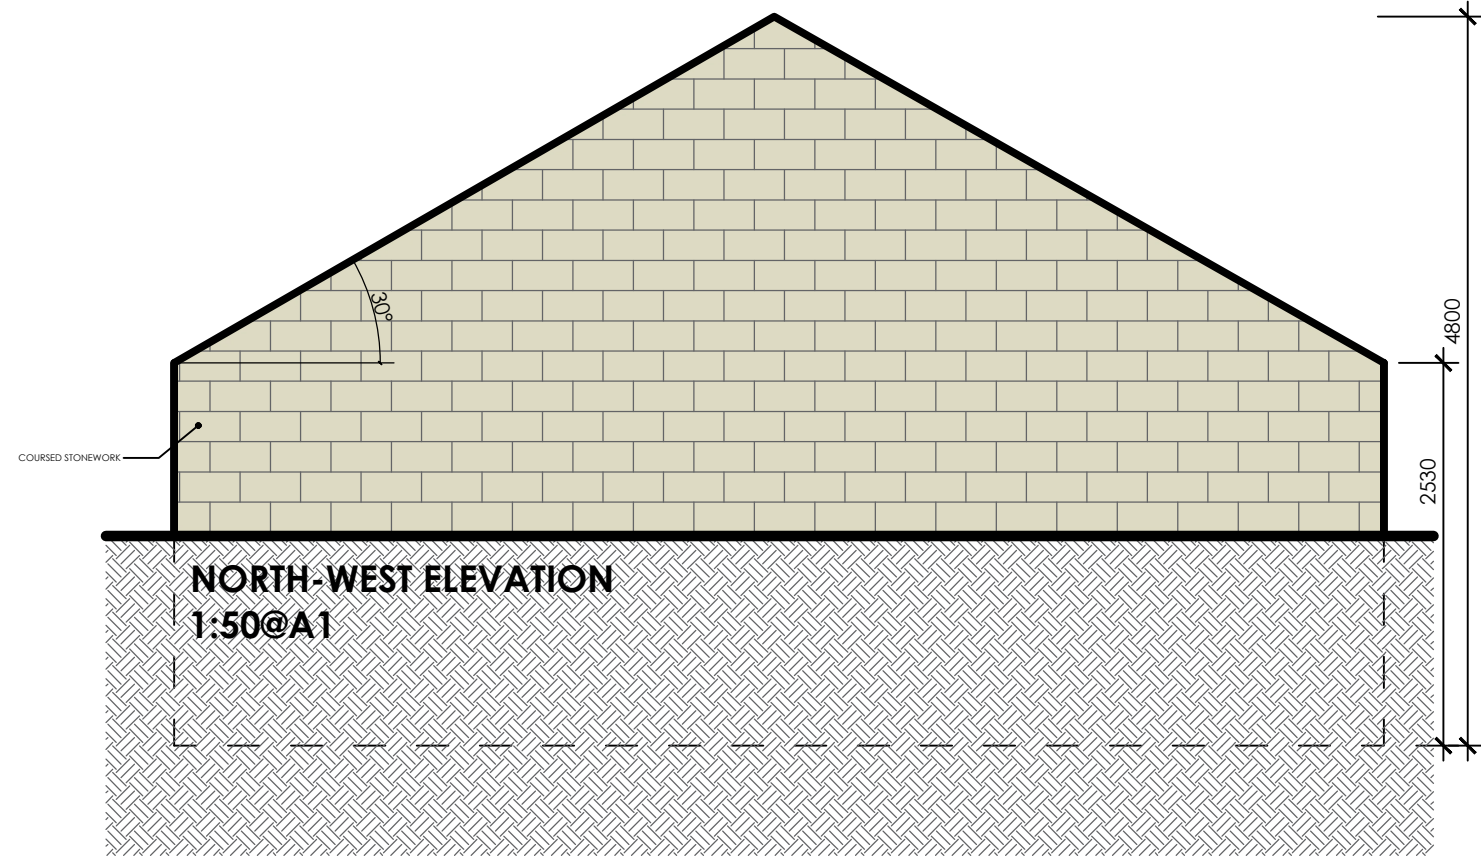


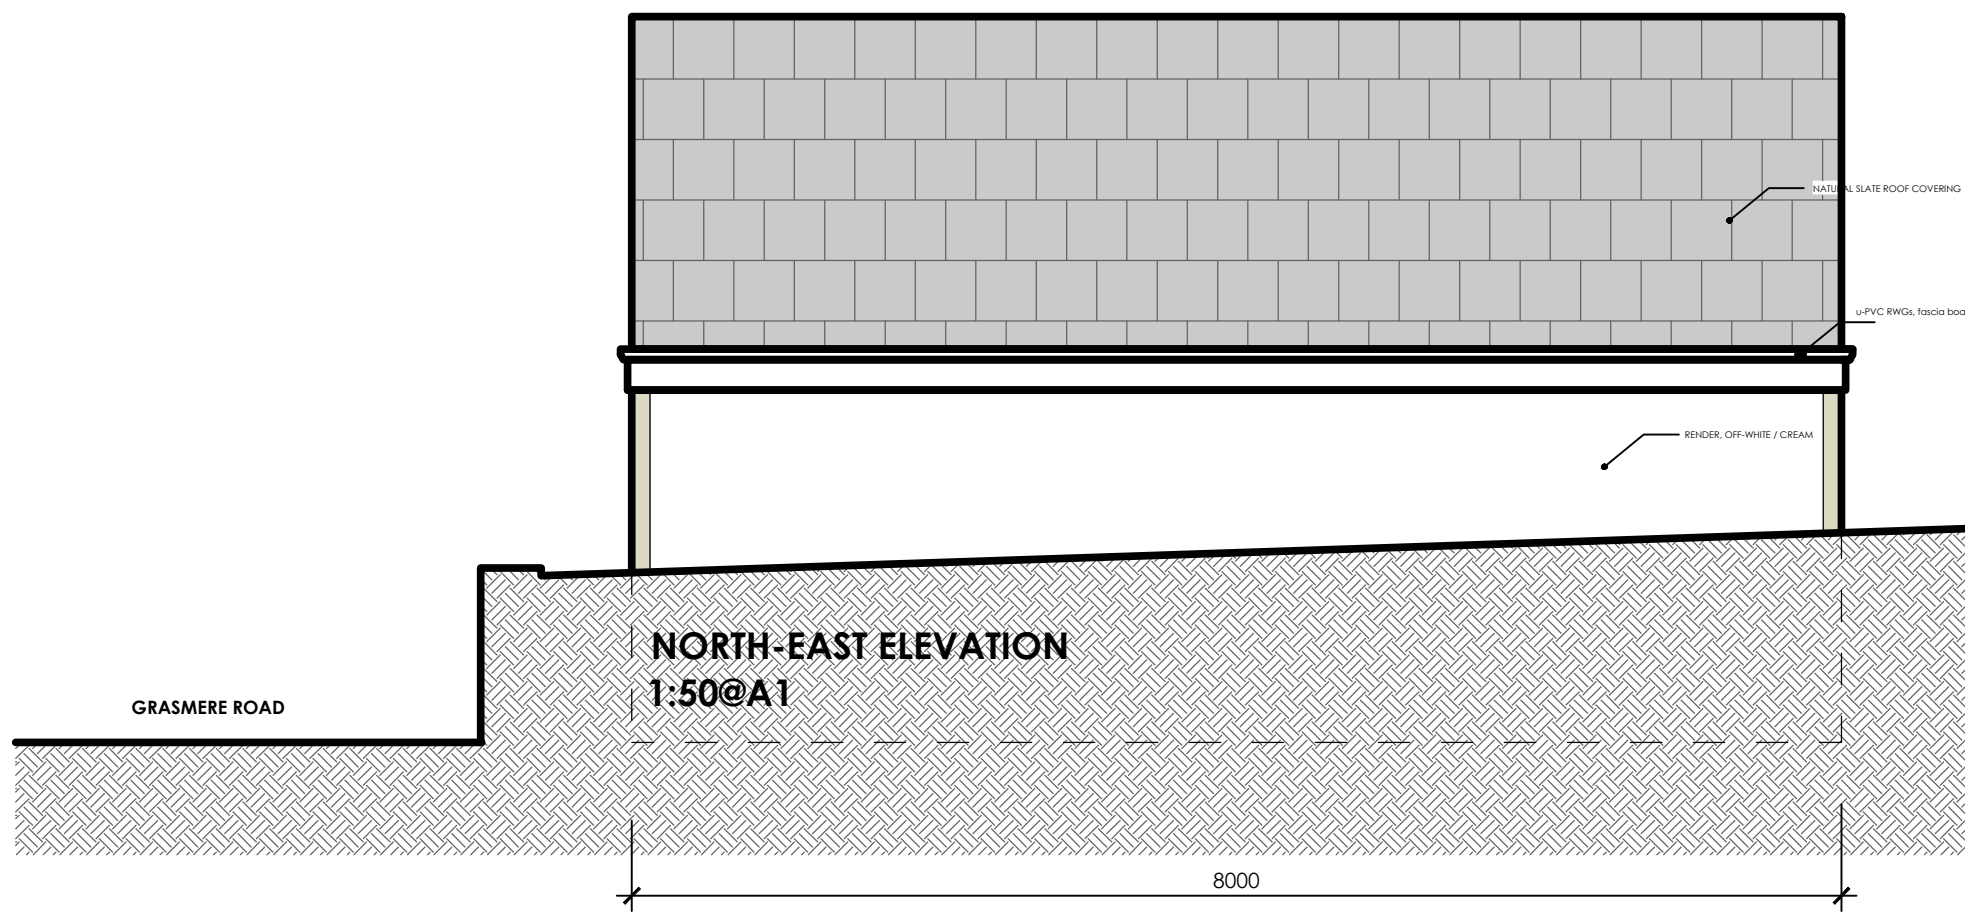

PROPOSED BLOCK PLAN - 1:100 @ A1

Rev. Description Date

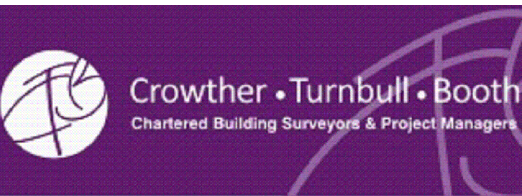

Crowther Turnbull Booth
Chartered Building Surveyors and
Project Managers

Crowther Turnbull Booth
The Basilica Tel: +44 (0)113 245 5556
2 King Charles Street Fax: +44 (0)113 245 5557
Leeds LS1 6LS
Ben@crowtherturnbullbooth.co.uk www.ctbsurv.co.uk

Client:
MR.&MRS.MIDGLEY

Project Address:
**9.DERWENT.ROAD
MELTHAM
HD9.4HD**

Drawing Title:
**GARAGE.PROPOSED
&.PROPOSED.BLOCK.PLAN**

Project Number: Drawing Number: Revision:
25200 03 B

Drawing Status:
PLANNING

Scale: Date:
AS.INDICATED 30.03.26

Drawn By: Checked By:
BD /

All dimensions are in millimetres unless otherwise stated.
Dimensions to be verified on site.
Do not scale.
Copyright of CTB Limited. All rights reserved.
Drawings not to be reproduced without permission.
Drawings are for lease/title purposes only, and are
indicative in areas.