

PHOTO DIRECTIONS
(EXTERNAL)

GHOH - CN

1-38,
832-835

1/16

20 →

19 →

30 →
31

37-38 →

36 →
35 →

32 →

33 →

34 →

24 →
25

25

27 →

28 →

26 →

29 →

18 →

21 →

4 →

3 →

832/13 ↓↓

835 ↓

834 →

12-13 ↓
14 ↓

11 ↓

15 ←

10 ←

16 ←

9 ←

8 ↑

6-7 ←

17 ←

- Phase 1: 1851
- Phase 2: 1851-1874
- Phase 3: 1874-1930
- Phase 4: 1930's
- Phase 5: 1960's
- Phase 5 to present day



Phasing Plan - Level 00

1 : 200

5 →

1-2 →

0 2 4 6 8 10m

SCALE 1: 200



Date: AUG 2022

Checked by: RS

Sheet Name: Level 00 Phasing

Project No: 8662

Revision: P1

Drawn by: AR

Scale @ A3: 1 : 200

Purpose of issue: Planning

Status:

Drawing No: 8662-BOW-ZZ-00-DR-A-P061


All dimensions to be verified on site, and the Architect informed of any discrepancy. All drawings and specifications should be read in conjunction with the Health and Safety Plan; all conflicts should be reported to the appointed Principal Designer.

Do not scale from this drawing
This drawing is the copyright of Bowman Riley Architects Limited. ©

Kirklees Council
The George Hotel



P1	Planning Issue	20/12/22	RAB	JR
Revision	Date	By	Chk	

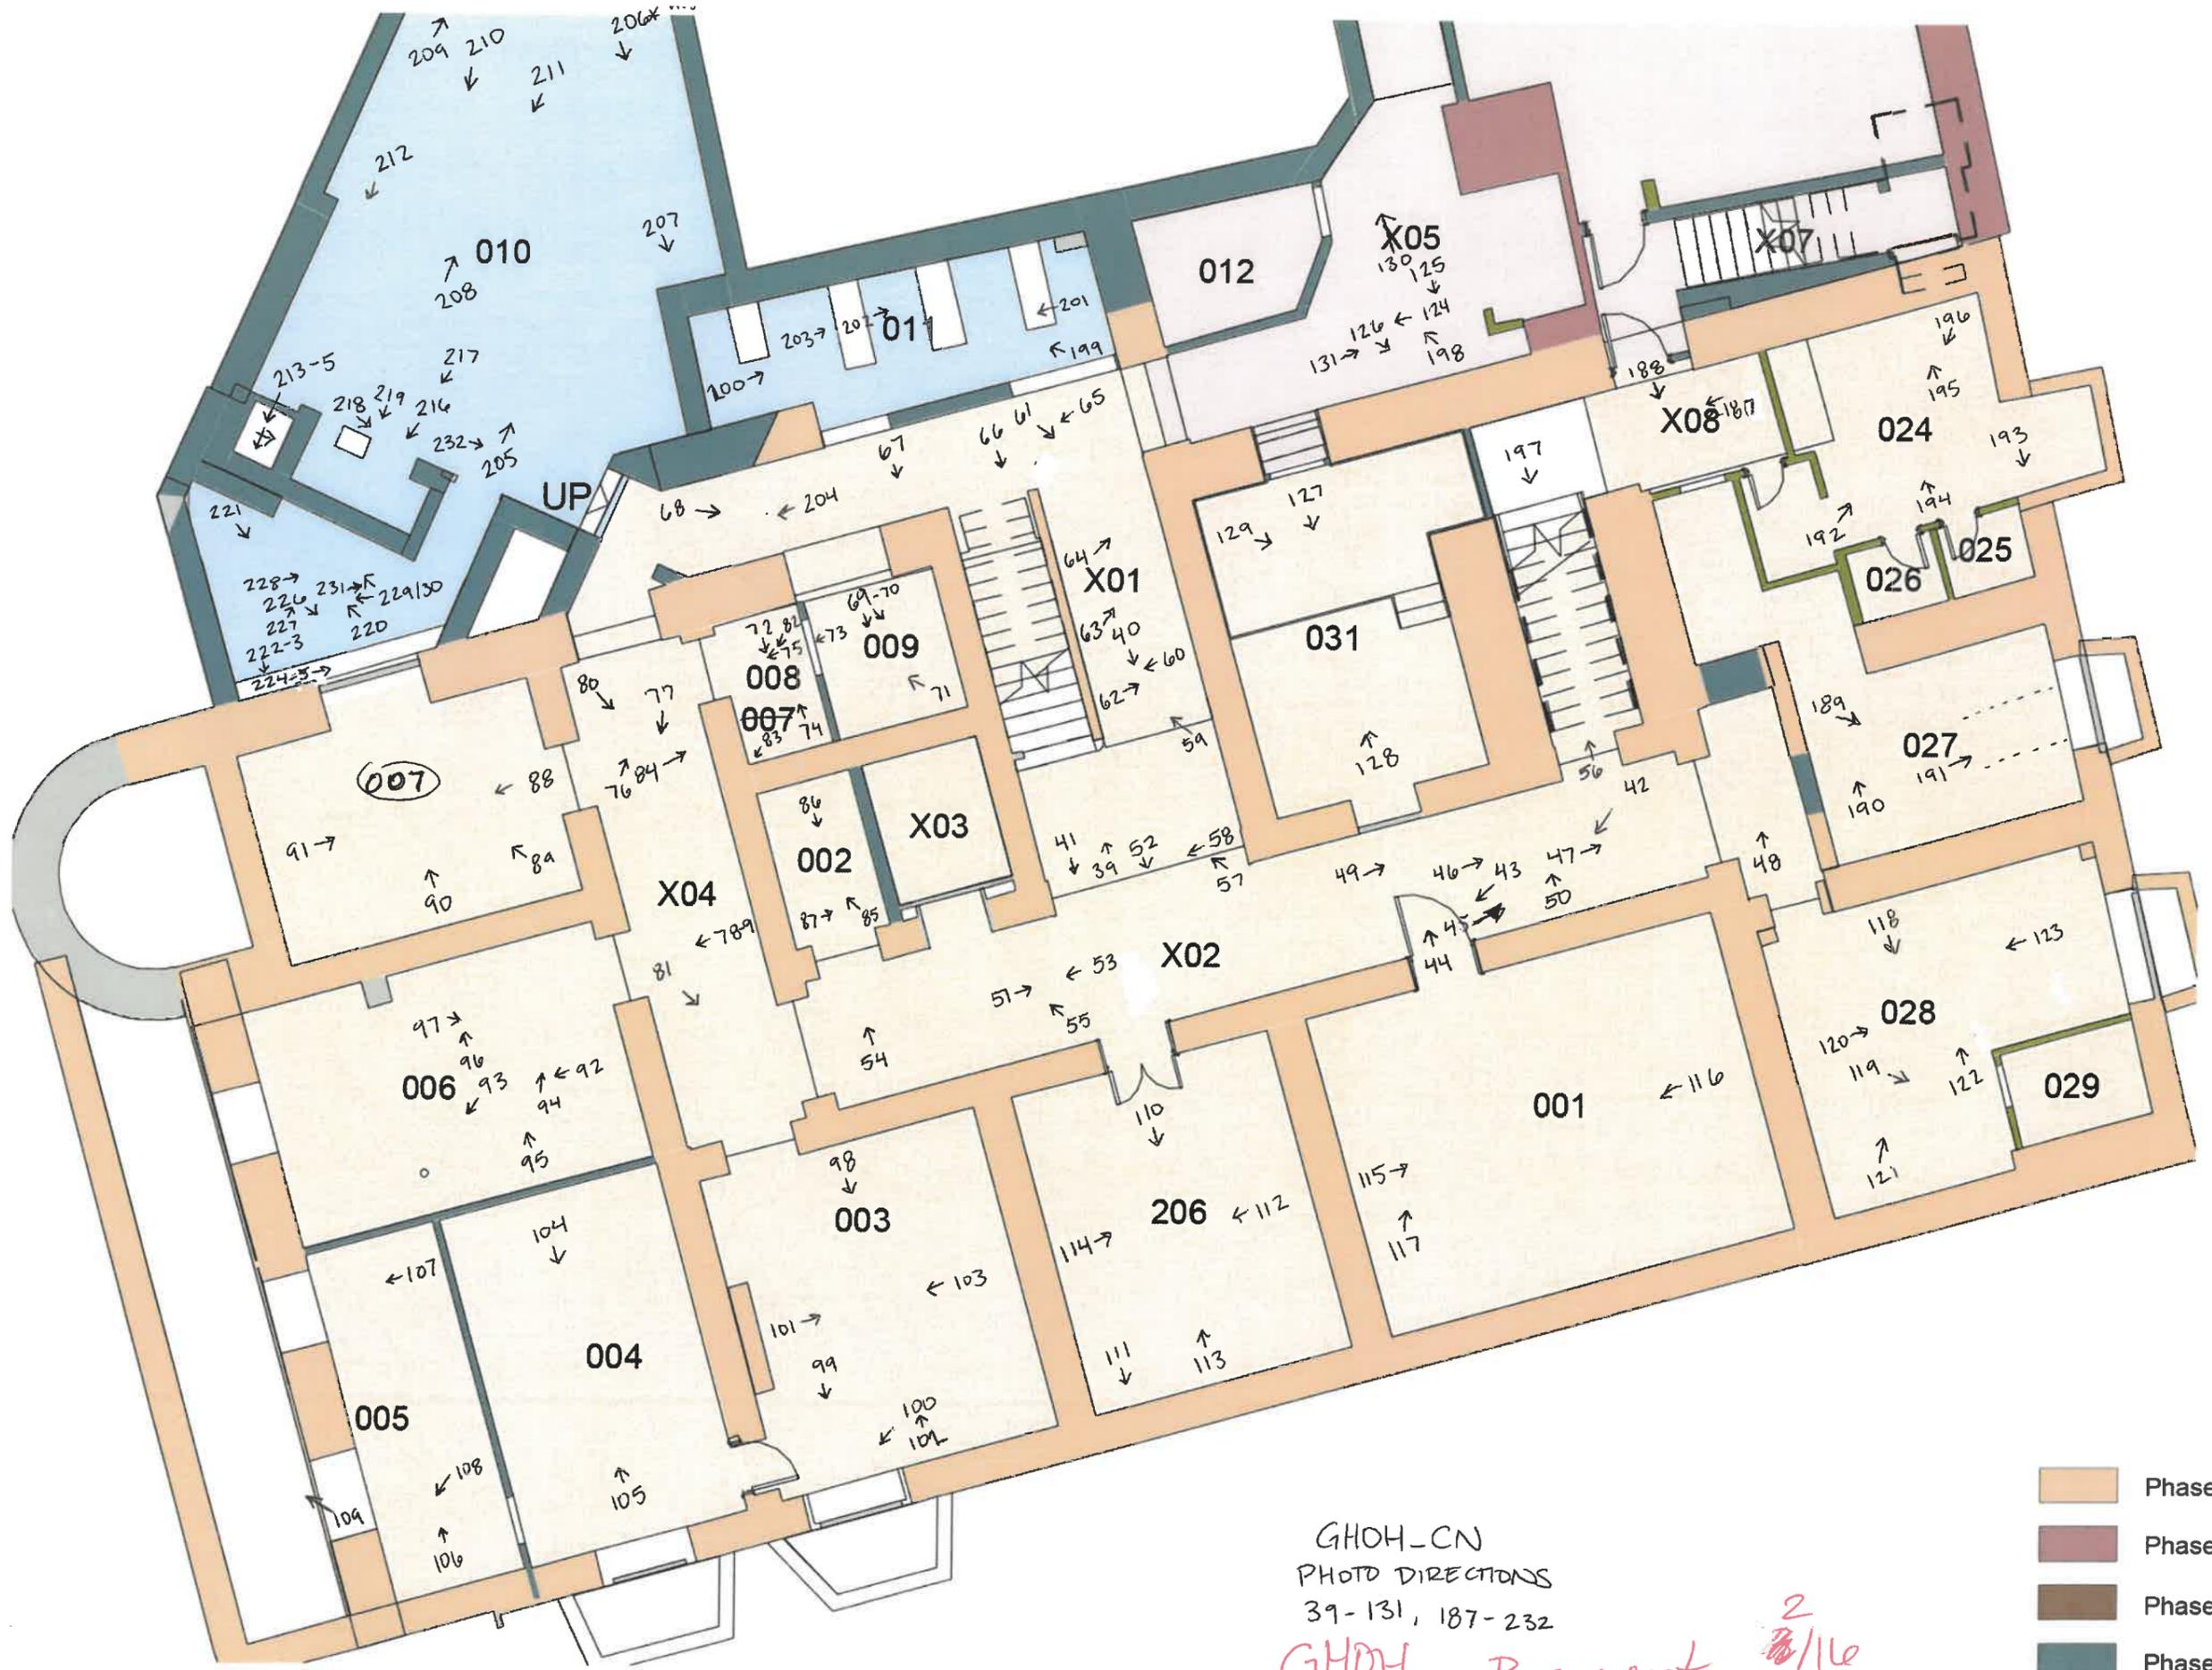


GHOH-CN
PHOTO DIRECTIONS
39-131, 187-232

GMOH - Basement 2



- Phase 1: 1851
- Phase 2: 1851-1874
- Phase 3: 1874-1930
- Phase 4: 1930's
- Phase 5: 1960's
- Phase 5 to present day

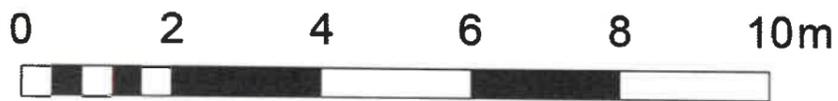

- Phase 1: 1851
- Phase 2: 1851-1874
- Phase 3: 1874-1930
- Phase 4: 1930's
- Phase 5: 1960's
- Phase 5 to present day

G1004-CN
 BASEMENT

PHOTO DIRECTIONS
 124 - 126 (overlap)
 130 - 186

3/16







- Phase 1: 1851
- Phase 2: 1851-1874
- Phase 3: 1874-1930
- Phase 4: 1930's
- Phase 5: 1960's
- Phase 5 to present day

GHOH
MEZ 4/16

GHOH_CN_
PHOTO DIRECTIONS
233-254
*239 GF

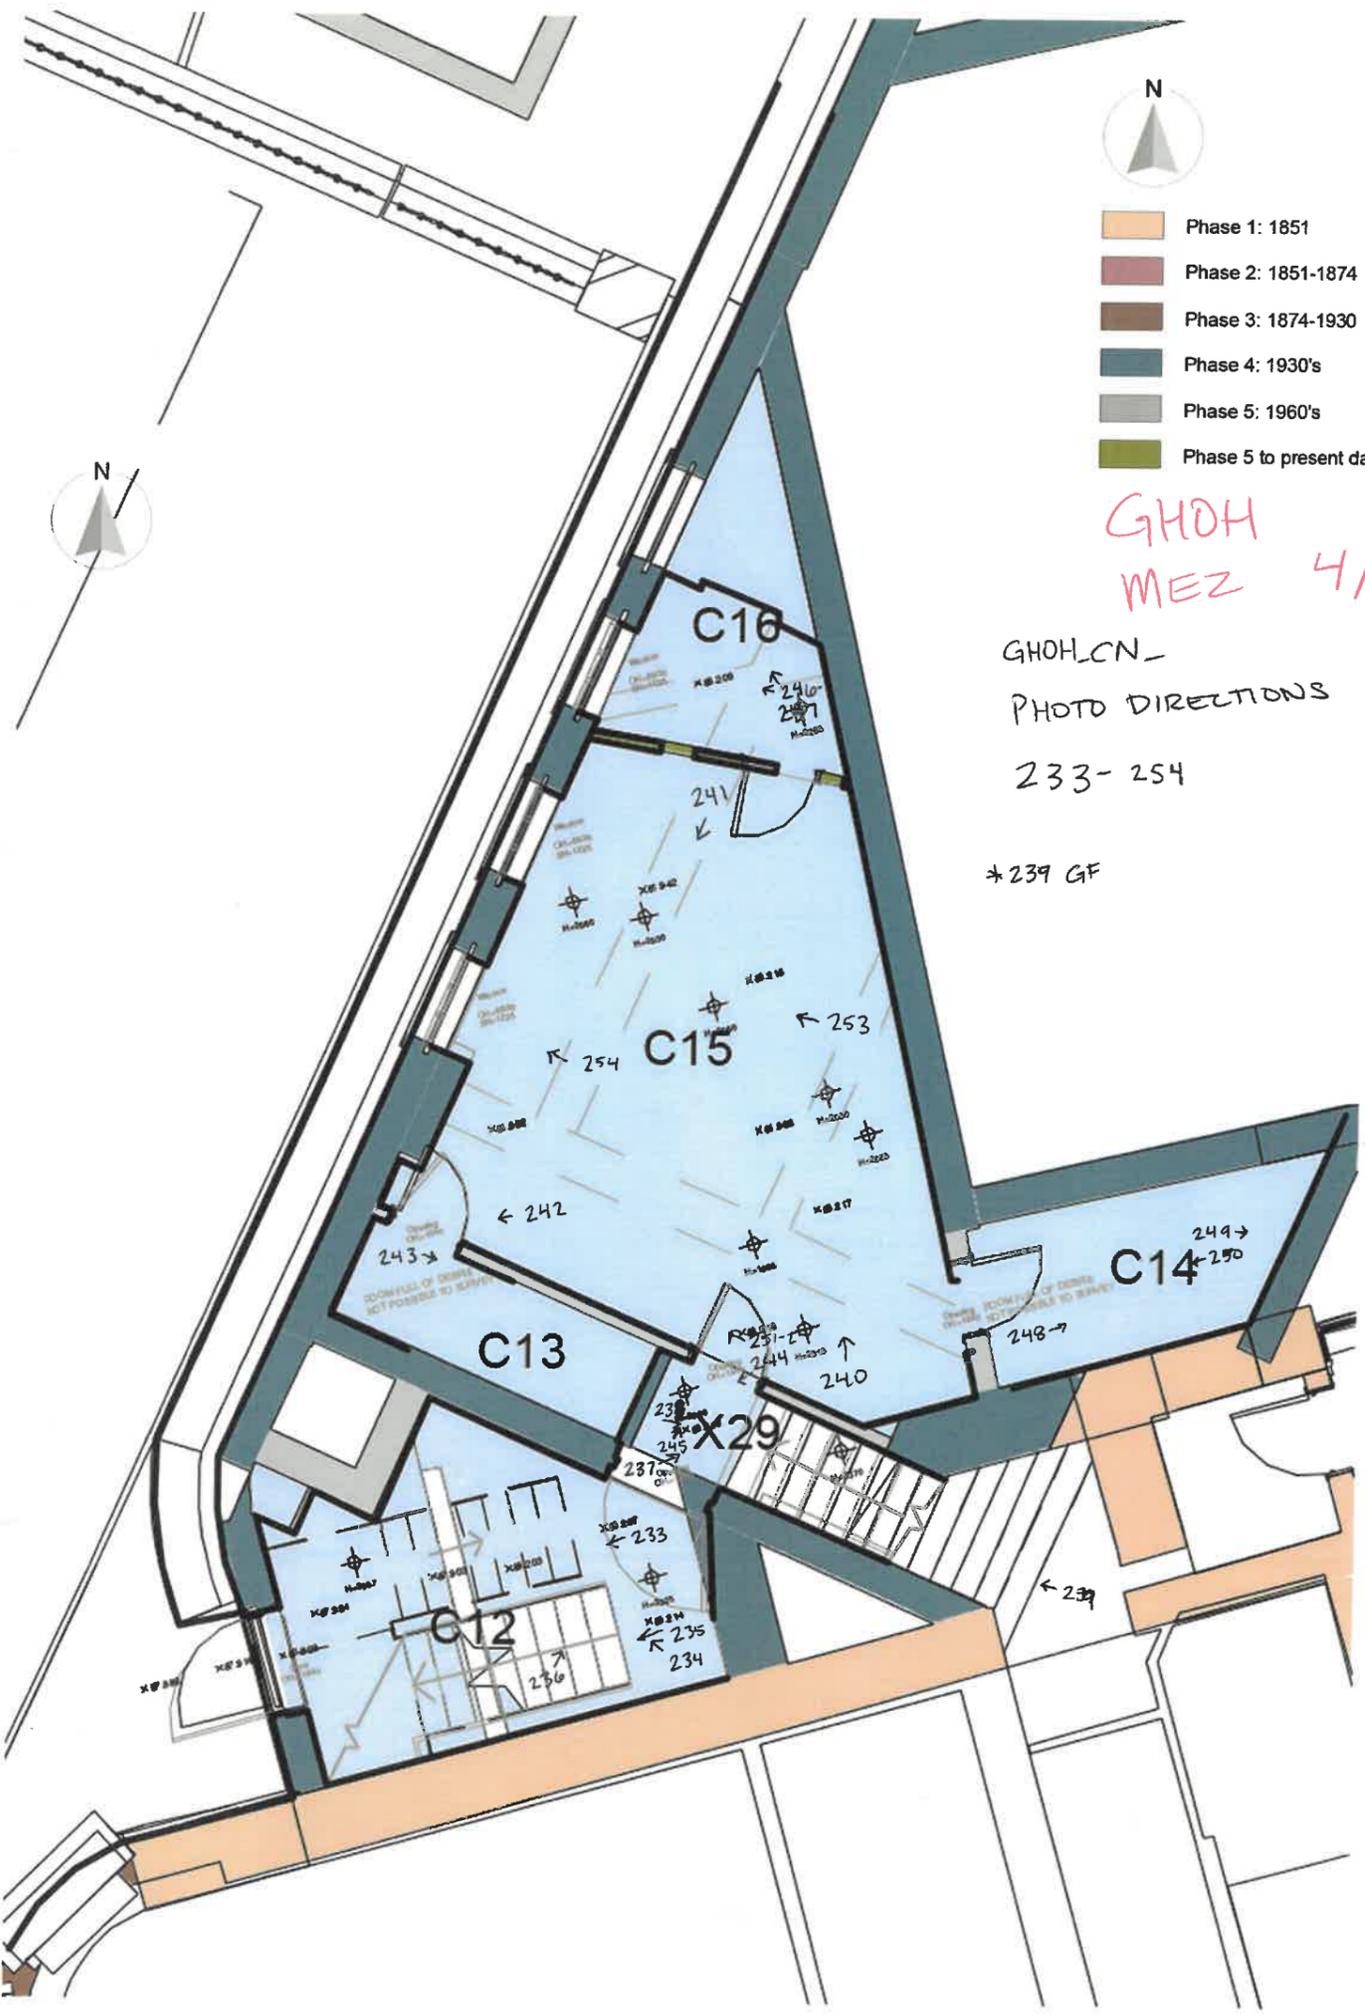

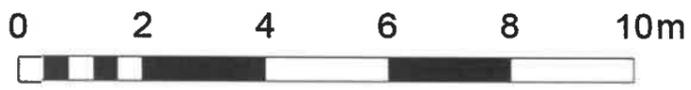

- Phase 1: 1851
- Phase 2: 1851-1874
- Phase 3: 1874-1930
- Phase 4: 1930's
- Phase 5: 1960's
- Phase 5 to present day

GHOH 5/16
GROUNDR

PHOTO DIRECTIONS

GHOH-CN 239, 255-325

GHOH-DW-0001 - 49
333-335

incorrect dimensions of area, use CAD file

sketched additional room





- Phase 1: 1851
- Phase 2: 1851-1874
- Phase 3: 1874-1930
- Phase 4: 1930's
- Phase 5: 1960's
- Phase 5 to present day

1 Mezzanine





GHOH
FIRST 6/16
FLOOR

PHOTO DIRECTIONS

GHOH-CN

326-383
830-831
836-837

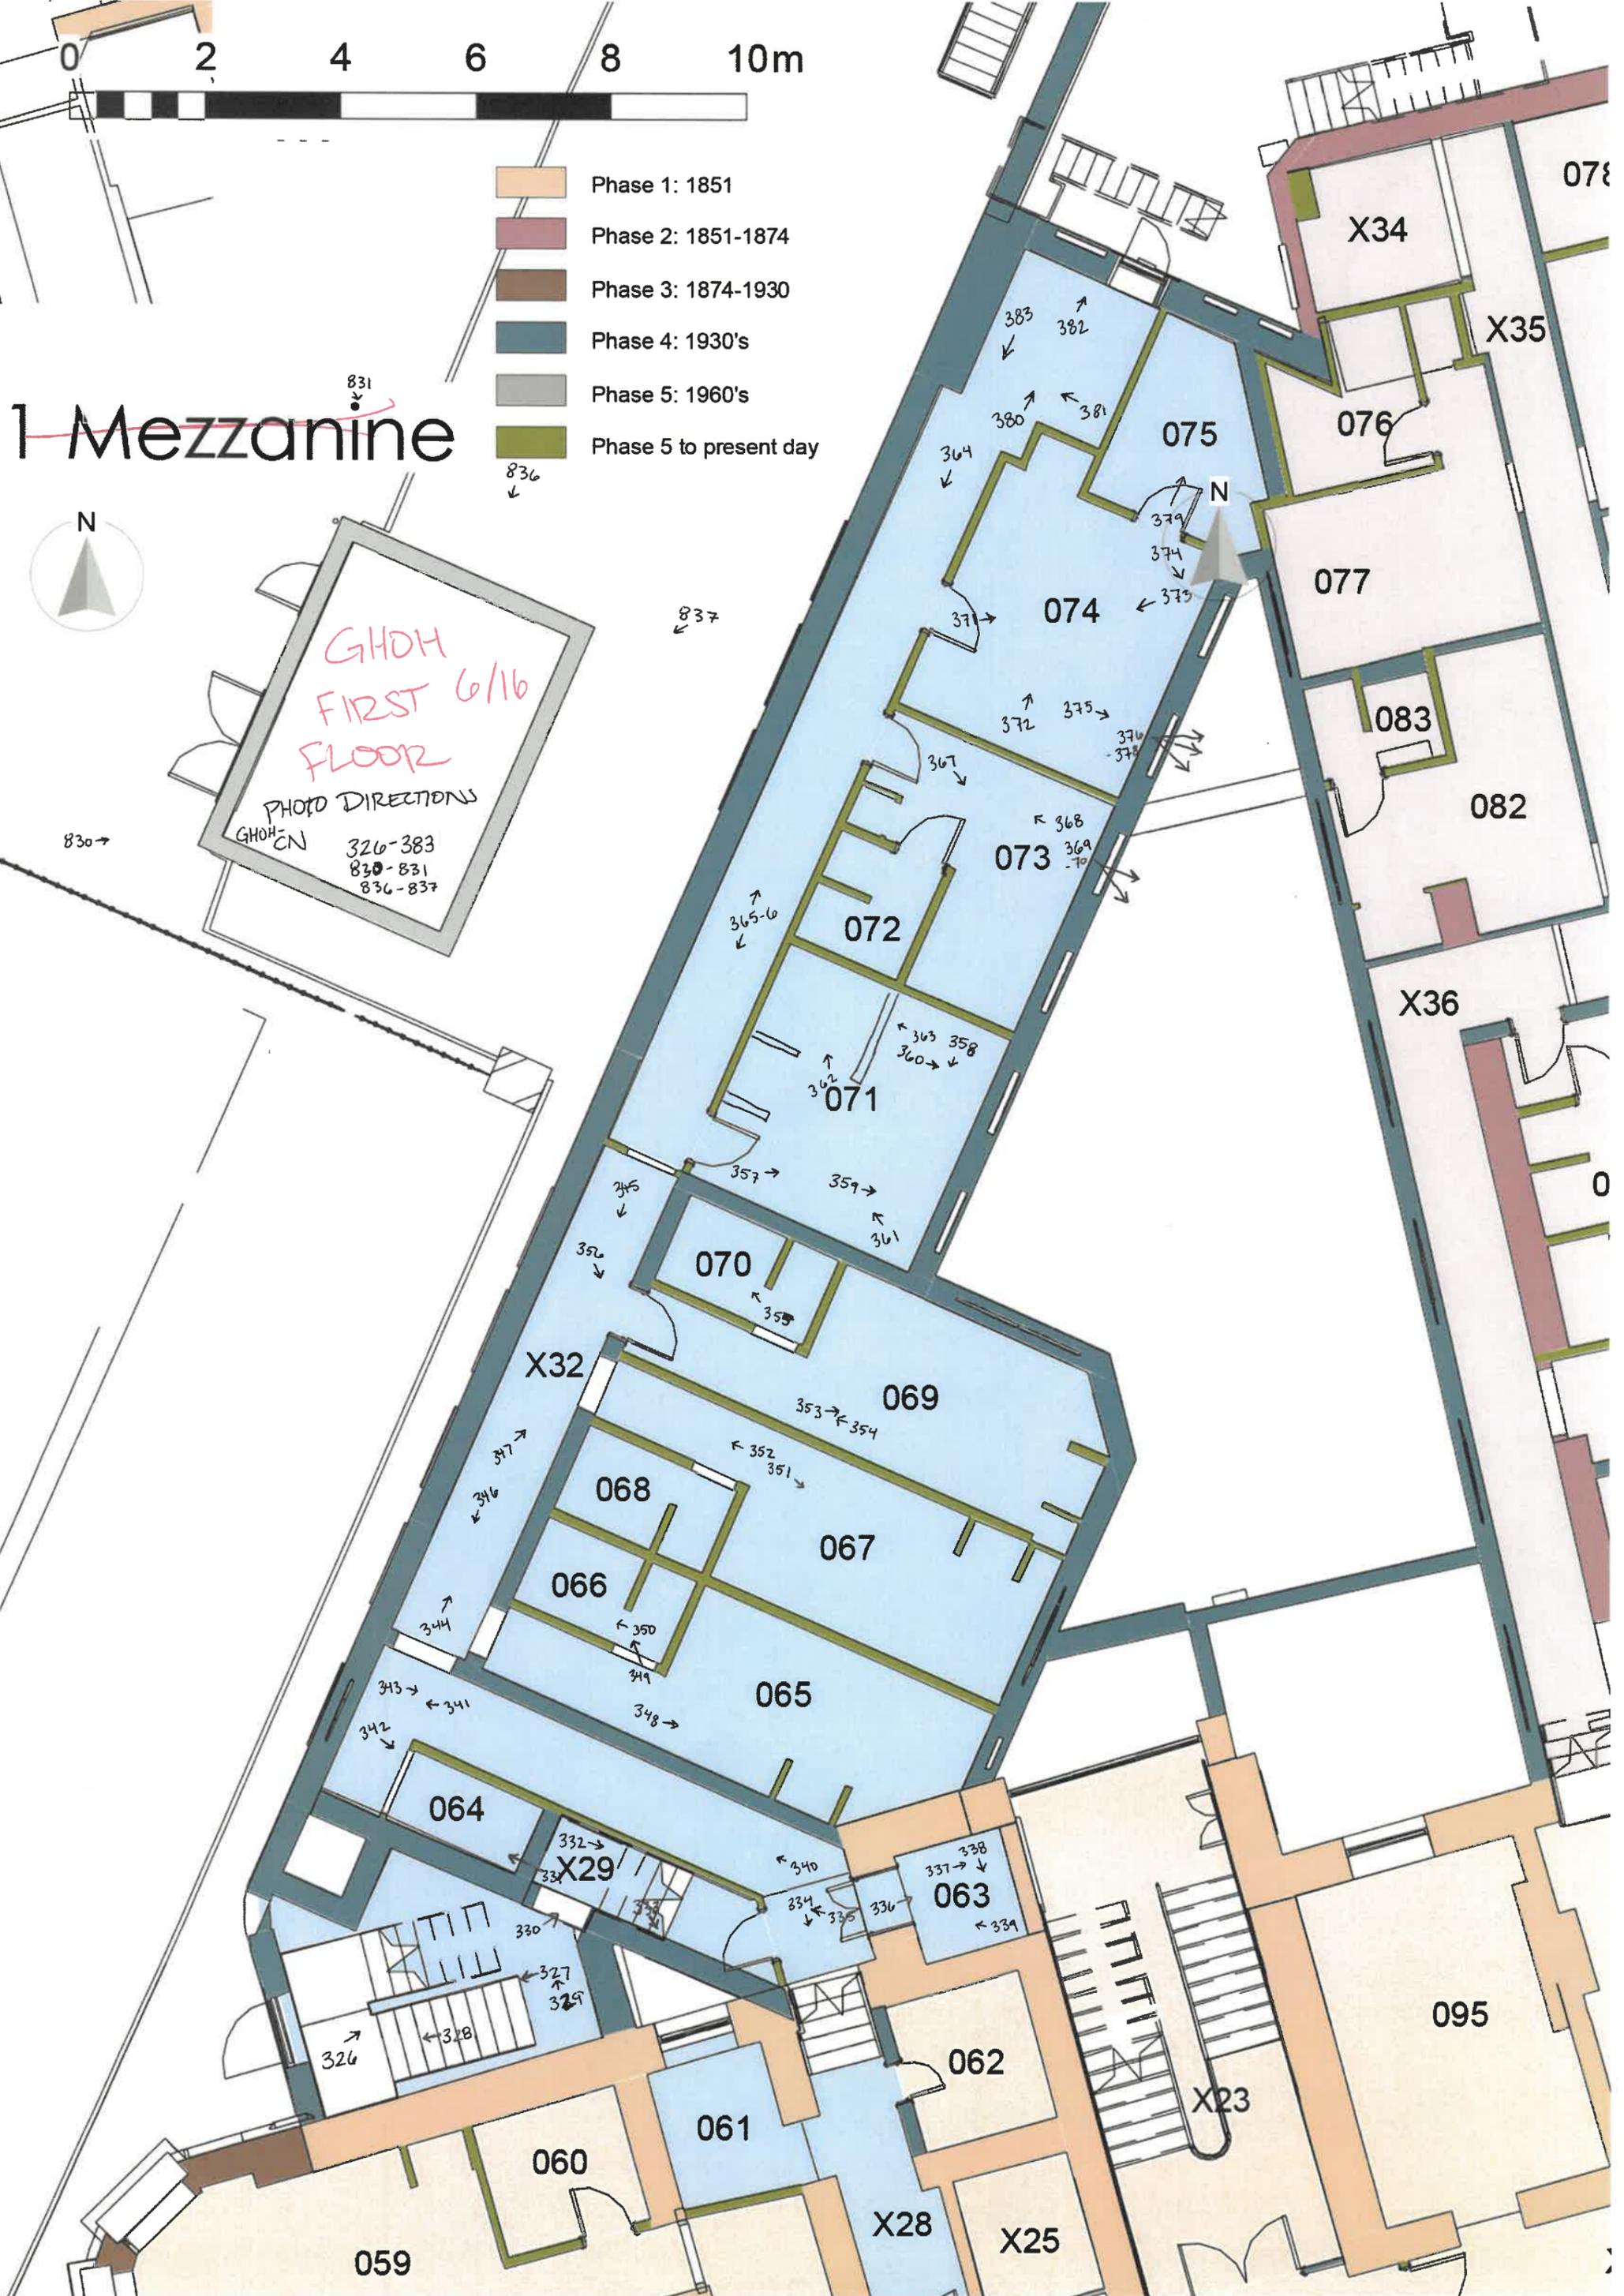

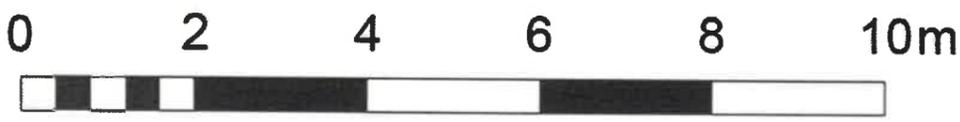

- Phase 1: 1851
- Phase 2: 1851-1874
- Phase 3: 1874-1930
- Phase 4: 1930's
- Phase 5: 1960's
- Phase 5 to present day

GHDH
2ND
FLOOR

7/16

PHOTO DIRECTIONS
384-456

GHDH-
CN-



0 2 4 6 8 10m





- Phase 1: 1851
- Phase 2: 1851-1874
- Phase 3: 1874-1930
- Phase 4: 1930's
- Phase 5: 1960's
- Phase 5 to present day

GHOH
3RD FLOOR
8/16
FLOOR

PHOTO DIRECTIONS GHOH-CN-
457-516



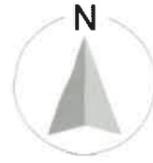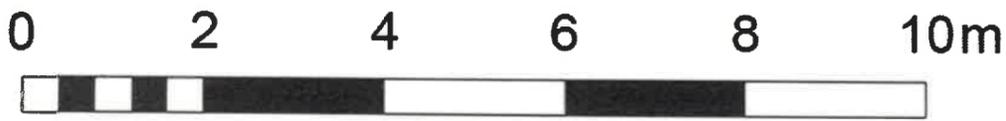

- Phase 1: 1851
- Phase 2: 1851-1874
- Phase 3: 1874-1930
- Phase 4: 1930's
- Phase 5: 1960's
- Phase 5 to present day

GHOH 9/16
3RD FLOOR

PHOTO DIRECTIONS
GHOH-CN
517-617

* 615-17
ARE ON
2ND FLOOR



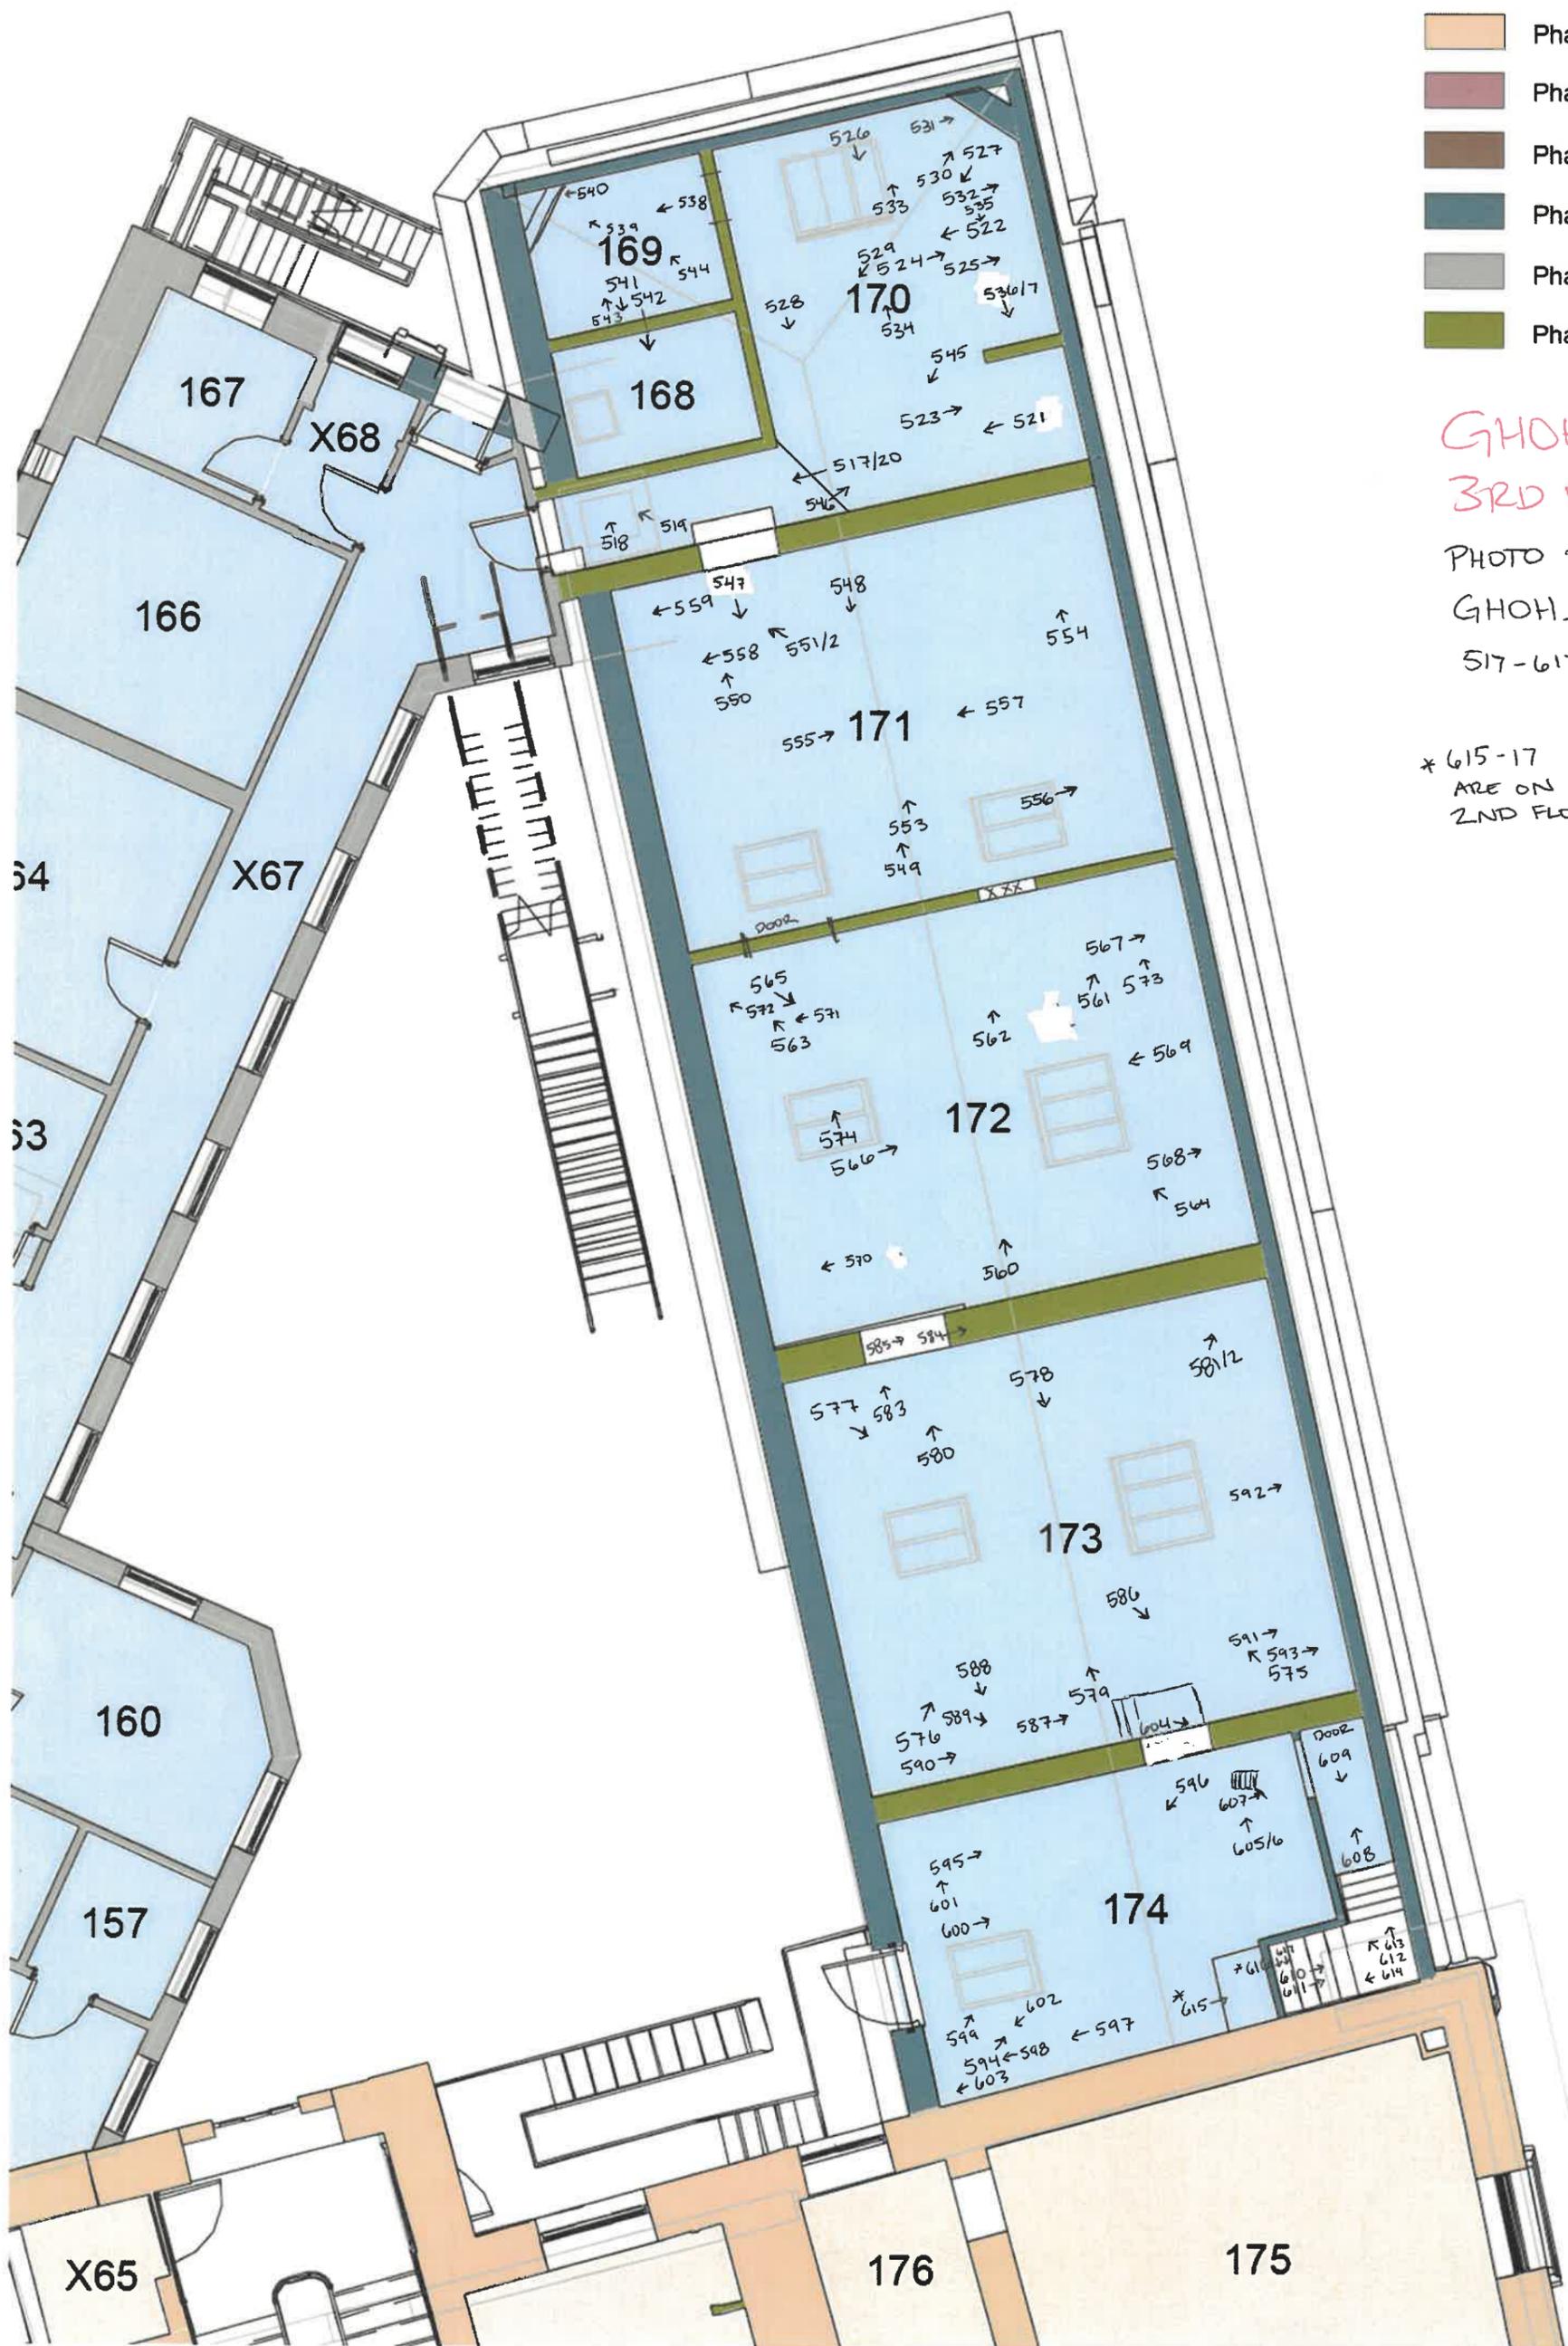




PHOTO DIRECTIONS
GH0H-CN-0618 - 662 10/16
GH0H Ground

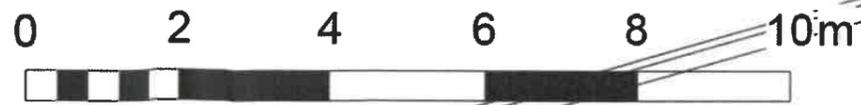

- Phase 1: 1851
- Phase 2: 1851-1874
- Phase 3: 1874-1930
- Phase 4: 1930's
- Phase 5: 1960's
- Phase 5 to present day

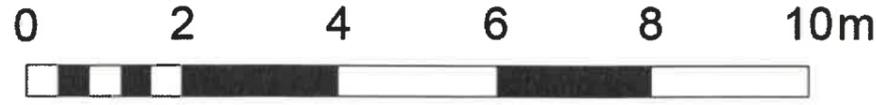

GH0H-DW-0310-332
GH0H-CN-0753-829
GH0H 2ND FLOOR 12/16


- Phase 1: 1851
- Phase 2: 1851-1874
- Phase 3: 1874-1930
- Phase 4: 1930's
- Phase 5: 1960's
- Phase 5 to present day



PHOTO DIRECTIONS
GHOH-DW-0244 - 309

13/16

GHOH 3RD FLOOR

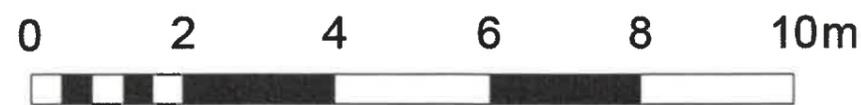

- Phase 1: 1851
- Phase 2: 1851-1874
- Phase 3: 1874-1930
- Phase 4: 1930's
- Phase 5: 1960's
- Phase 5 to present day



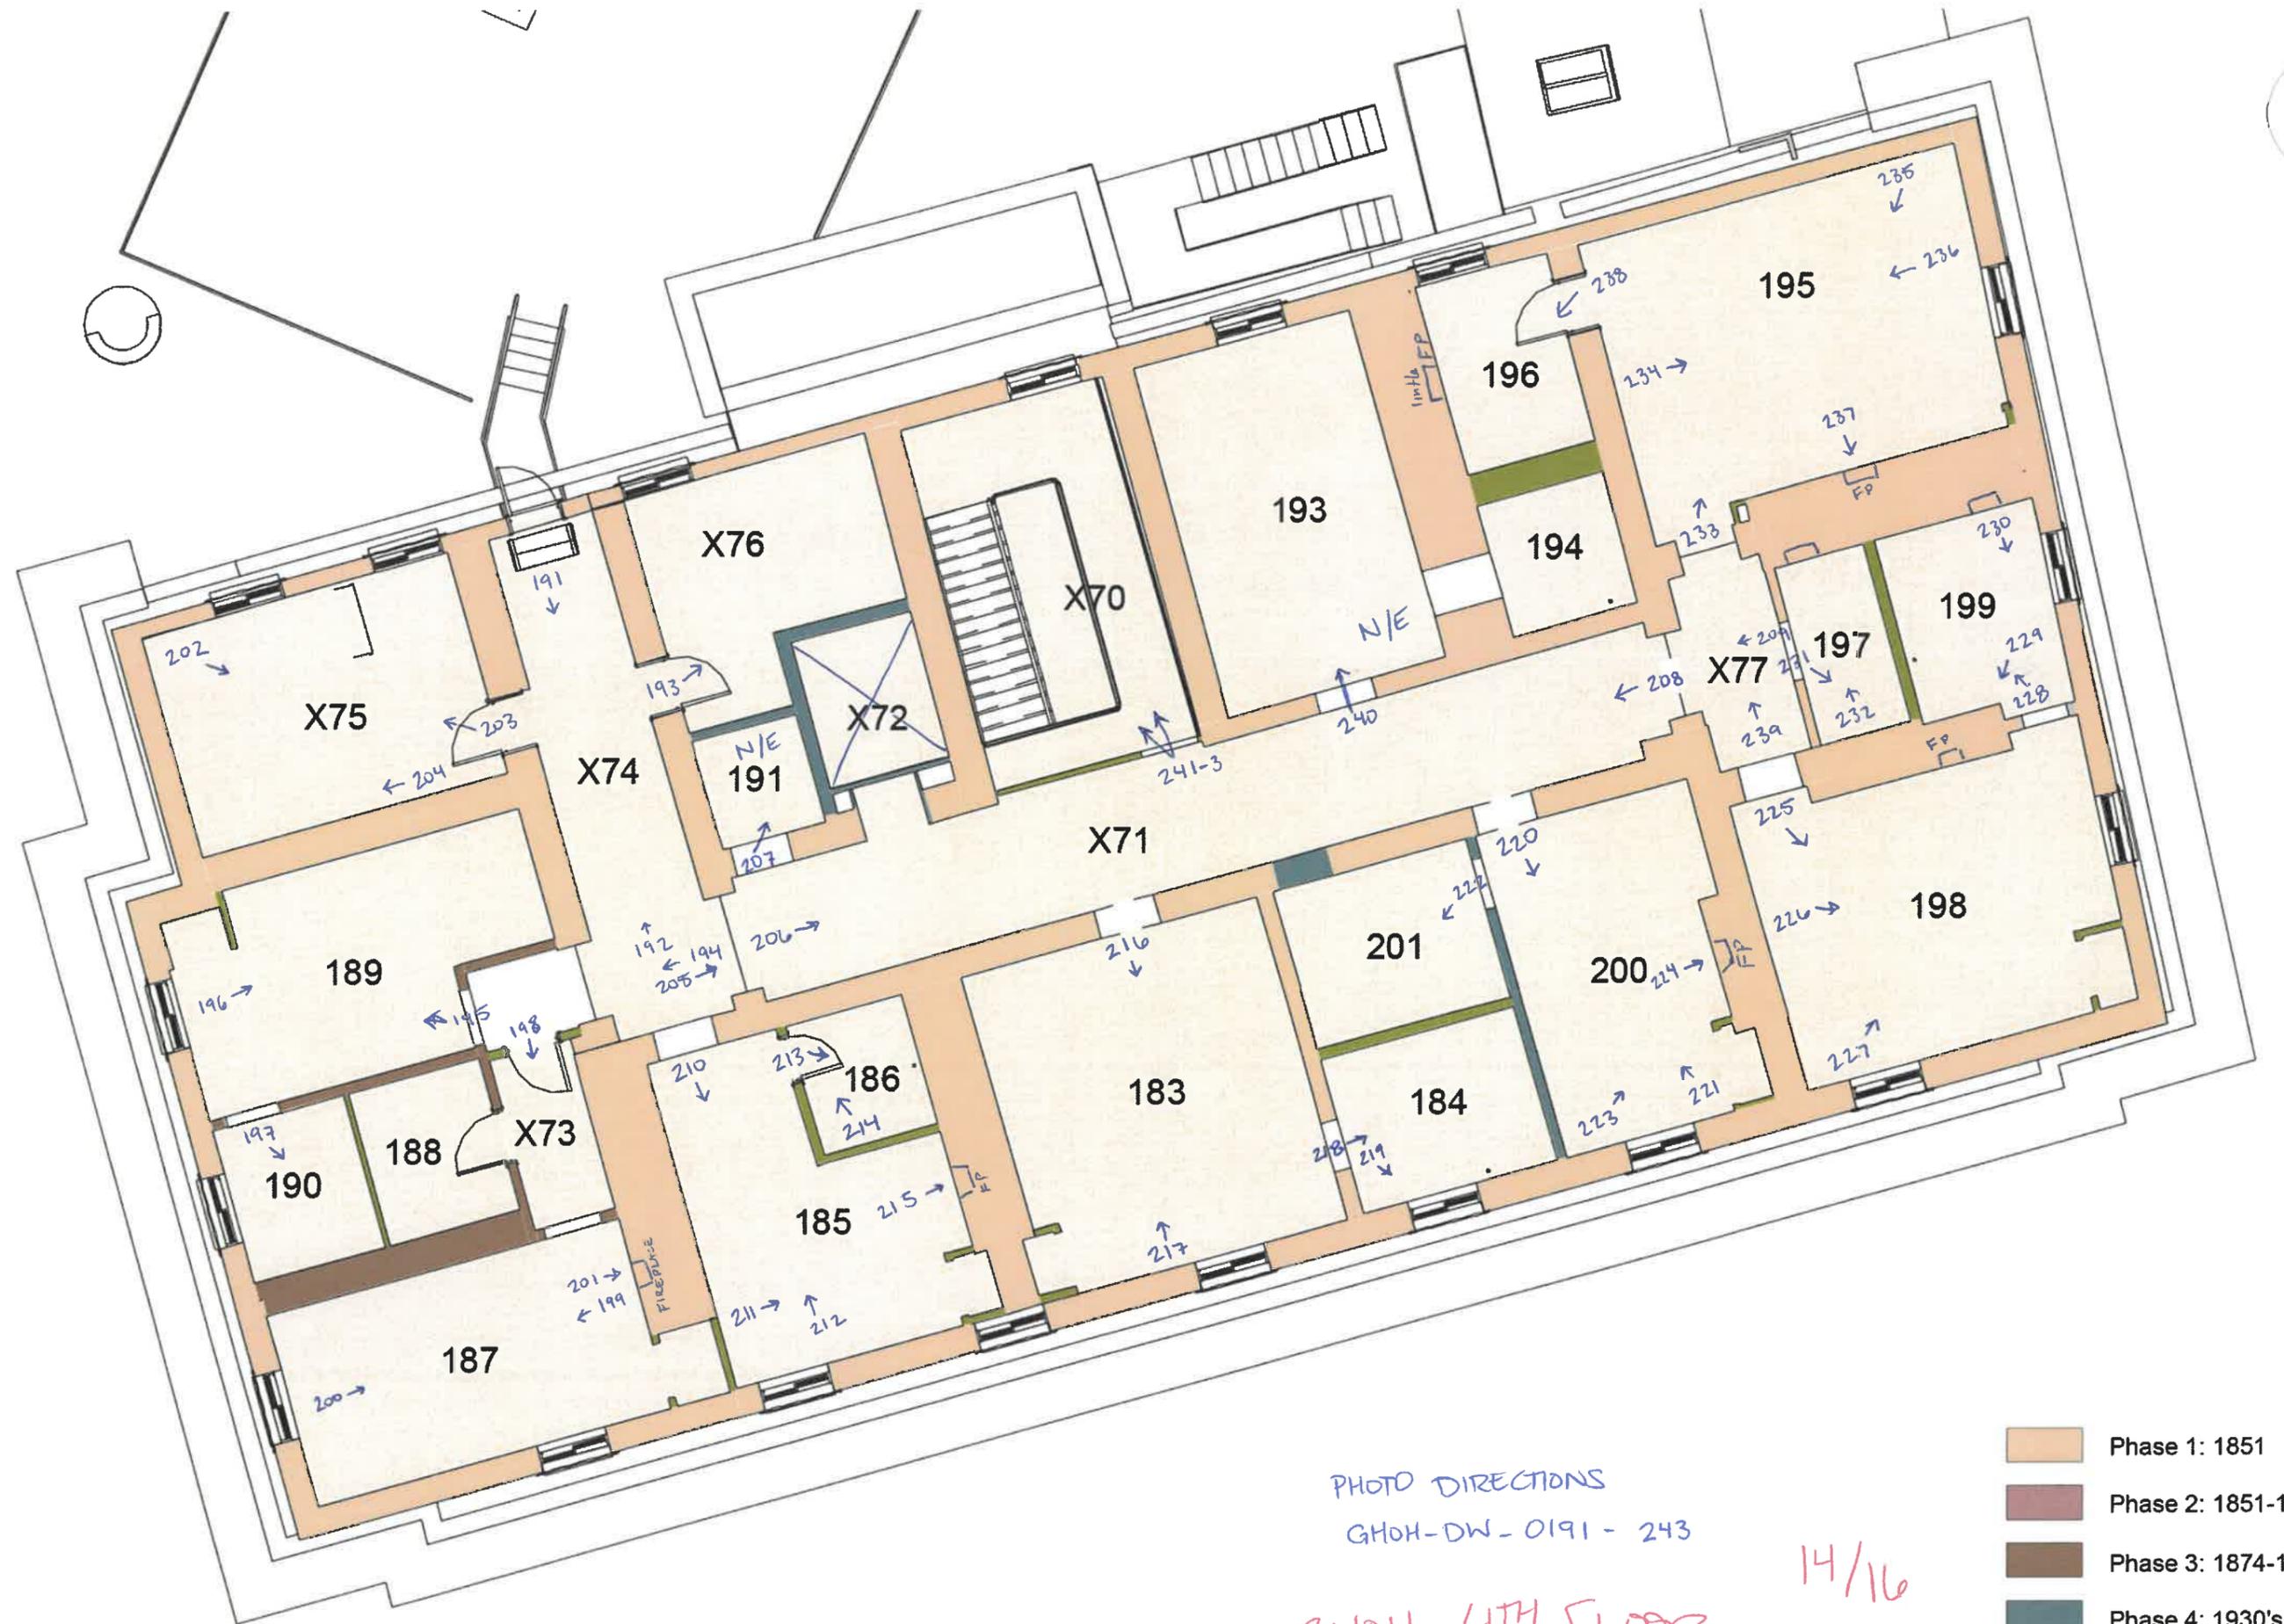


PHOTO DIRECTIONS
GHOH-DW-0191-243

GHOH 4TH FLOOR 14/16

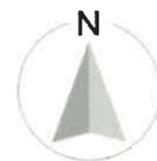

- Phase 1: 1851
- Phase 2: 1851-1874
- Phase 3: 1874-1930
- Phase 4: 1930's
- Phase 5: 1960's
- Phase 5 to present day

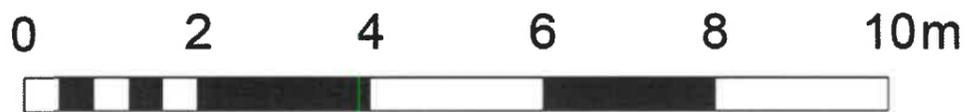


- Phase 1: 1851
- Phase 2: 1851-1874
- Phase 3: 1874-1930
- Phase 4: 1930's
- Phase 5: 1960's
- Phase 5 to present day

GHOH
2ND
FLOOR 15/16

GHOH-CN
615-617

GHOH-DW
119-190



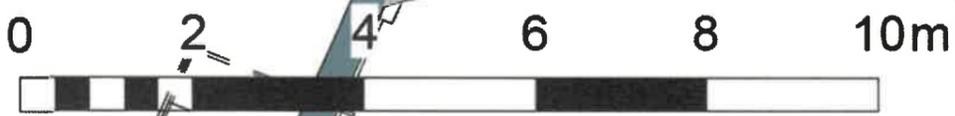

- Phase 1: 1851
- Phase 2: 1851-1874
- Phase 3: 1874-1930
- Phase 4: 1930's
- Phase 5: 1960's
- Phase 5 to present day

GH04
FIRST FLOOR
FLOOR

GH04-DW-0050
- 118

PHOTO DIRECTIONS
(v)=vertical



Dig. Ref. No.	Direction	Block	Floor	Room
GHOH_CN_0001	NW	A	Ext	N/A
GHOH_CN_0002	N	A	Ext	N/A
GHOH_CN_0003	NE	A	Ext	N/A
GHOH_CN_0004	NE	A	Ext	N/A
GHOH_CN_0005	NW	A	Ext	N/A
GHOH_CN_0006	W	A, C	Ext	N/A
GHOH_CN_0007	NW	A, C	Ext	N/A
GHOH_CN_0008	NW	A, C	Ext	N/A
GHOH_CN_0009	W	A	Ext	N/A
GHOH_CN_0010	W	C	Ext	N/A
GHOH_CN_0011	SW	C	Ext	N/A
GHOH_CN_0012	SW	C	Ext	N/A
GHOH_CN_0013	SW	C	Ext	N/A
GHOH_CN_0014	SE	C	Ext	N/A
GHOH_CN_0015	W	C	Ext	N/A
GHOH_CN_0016	S	A	Ext	N/A
GHOH_CN_0017	W	A	Ext	N/A
GHOH_CN_0018	NE	A	Ext	N/A
GHOH_CN_0019	E	A, B	Ext	N/A
GHOH_CN_0020	E	B	Ext	N/A
GHOH_CN_0021	N	N/A	Ext	N/A
GHOH_CN_0022	NW	N/A	Ext	N/A
GHOH_CN_0023	W	N/A	Ext	N/A
GHOH_CN_0024	SE	A	Ext	N/A
GHOH_CN_0025	S	A	Ext	N/A
GHOH_CN_0026	N	A	Ext	N/A
GHOH_CN_0027	NW	N/A	Ext	N/A
GHOH_CN_0028	E	A	Ext	N/A
GHOH_CN_0029	E	A	Ext	N/A
GHOH_CN_0030	SE	B	Ext	N/A
GHOH_CN_0031	SE	B	Ext	N/A
GHOH_CN_0032	SE	B	Ext	N/A
GHOH_CN_0033	NE	B	Ext	N/A
GHOH_CN_0034	NE	B	Ext	N/A
GHOH_CN_0035	E	B	Ext	N/A
GHOH_CN_0036	E	B	Ext	N/A
GHOH_CN_0037	SE	A/B	Ext	N/A
GHOH_CN_0038	SE	A/B	Ext	N/A
GHOH_CN_0039	N	A	-1	X02
GHOH_CN_0040	S	A	-1	X01
GHOH_CN_0041	S	A	-1	X02
GHOH_CN_0042	SW	A	-1	X02
GHOH_CN_0043	SW	A	-1	X02

Dig. Ref. No.	Direction	Block	Floor	Room
GHOH_CN_0044	N	A	-1	X02
GHOH_CN_0045	NE	A	-1	X02
GHOH_CN_0046	E	A	-1	X02
GHOH_CN_0047	E	A	-1	X02
GHOH_CN_0048	N	A	-1	X02
GHOH_CN_0049	E	A	-1	X02
GHOH_CN_0050	N	A	-1	X02
GHOH_CN_0051	E	A	-1	X02
GHOH_CN_0052	S	A	-1	X02
GHOH_CN_0053	W	A	-1	X02
GHOH_CN_0054	N	A	-1	X02
GHOH_CN_0055	NW	A	-1	X02
GHOH_CN_0056	N	A	-1	X02
GHOH_CN_0057	NW	A	-1	X02
GHOH_CN_0058	W	A	-1	X02
GHOH_CN_0059	NW	A	-1	X01
GHOH_CN_0060	W	A	-1	X01
GHOH_CN_0061	SE	A	-1	X01
GHOH_CN_0062	E	A	-1	X01
GHOH_CN_0063	NE	A	-1	X01
GHOH_CN_0064	NE	A	-1	X01
GHOH_CN_0065	SW	A	-1	X01
GHOH_CN_0066	S	A	-1	X01
GHOH_CN_0067	S	A	-1	X01
GHOH_CN_0068	SE	A	-1	X01
GHOH_CN_0069	SE	A	-1	009
GHOH_CN_0070	S	A	-1	009
GHOH_CN_0071	NW	A	-1	009
GHOH_CN_0072	S	A	-1	008
GHOH_CN_0073	W	A	-1	008
GHOH_CN_0074	N	A	-1	008
GHOH_CN_0075	W	A	-1	008
GHOH_CN_0076	NE	A	-1	X04
GHOH_CN_0077	SW	A	-1	X04
GHOH_CN_0078	W	A	-1	X04
GHOH_CN_0079	W	A	-1	X04
GHOH_CN_0080	SE	A	-1	X04
GHOH_CN_0081	SE	A	-1	X04
GHOH_CN_0082	SW	A	-1	008
GHOH_CN_0083	SW	A	-1	008
GHOH_CN_0084	E	A	-1	X04
GHOH_CN_0085	NW	A	-1	002
GHOH_CN_0086	S	A	-1	002

Dig. Ref. No.	Direction	Block	Floor	Room
GHOH_CN_0087	E	A	-1	002
GHOH_CN_0088	W	A	-1	007
GHOH_CN_0089	NW	A	-1	007
GHOH_CN_0090	N	A	-1	007
GHOH_CN_0091	E	A	-1	007
GHOH_CN_0092	W	A	-1	006
GHOH_CN_0093	SW	A	-1	006
GHOH_CN_0094	NE	A	-1	006
GHOH_CN_0095	N	A	-1	006
GHOH_CN_0096	N	A	-1	006
GHOH_CN_0097	SE	A	-1	006
GHOH_CN_0098	S	A	-1	003
GHOH_CN_0099	S	A	-1	003
GHOH_CN_0100	SW	A	-1	003
GHOH_CN_0101	E	A	-1	003
GHOH_CN_0102	N	A	-1	003
GHOH_CN_0103	W	A	-1	003
GHOH_CN_0104	S	A	-1	004
GHOH_CN_0105	N	A	-1	004
GHOH_CN_0106	N	A	-1	005
GHOH_CN_0107	W	A	-1	005
GHOH_CN_0108	SW	A	-1	005
GHOH_CN_0109	NW	A	-1	005
GHOH_CN_0110	S	A	-1	206
GHOH_CN_0111	S	A	-1	206
GHOH_CN_0112	W	A	-1	206
GHOH_CN_0113	N	A	-1	206
GHOH_CN_0114	E	A	-1	206
GHOH_CN_0115	E	A	-1	001
GHOH_CN_0116	W	A	-1	001
GHOH_CN_0117	NE	A	-1	001
GHOH_CN_0118	S	A	-1	028
GHOH_CN_0119	SE	A	-1	028
GHOH_CN_0120	E	A	-1	028
GHOH_CN_0121	N	A	-1	028
GHOH_CN_0122	N	A	-1	028
GHOH_CN_0123	W	A	-1	028
GHOH_CN_0124	W	C	-1	X05
GHOH_CN_0125	S	C	-1	X05
GHOH_CN_0126	SE	C	-1	X05
GHOH_CN_0127	S	A	-1	031
GHOH_CN_0128	N	A	-1	031
GHOH_CN_0129	SE	A	-1	031

Dig. Ref. No.	Direction	Block	Floor	Room
GHOH_CN_0130	N	C	-1	X05
GHOH_CN_0131	E	C	-1	X05
GHOH_CN_0132	N	C	-1	
GHOH_CN_0133	NE	C	-1	
GHOH_CN_0134	E	C	-1	X05
GHOH_CN_0135	S	C	-1	X05
GHOH_CN_0136	N	C	-1	X05
GHOH_CN_0137	NE	C	-1	X05
GHOH_CN_0138	NE	C	-1	X05
GHOH_CN_0139	N	C	-1	X05
GHOH_CN_0140	E	C	-1	X05
GHOH_CN_0141	SE	C	-1	X05
GHOH_CN_0142	W	C	-1	X05
GHOH_CN_0143	E	C	-1	
GHOH_CN_0144	NE	C	-1	
GHOH_CN_0145	E	C	-1	
GHOH_CN_0146	E	C	-1	
GHOH_CN_0147	NE	C	-1	
GHOH_CN_0148	W	C	-1	X05
GHOH_CN_0149	E	C	-1	
GHOH_CN_0150	W	C	-1	
GHOH_CN_0151	SE	C	-1	
GHOH_CN_0152	E	C	-1	019
GHOH_CN_0153	W	C	-1	019
GHOH_CN_0154	S	C	-1	019
GHOH_CN_0155	S	C	-1	019
GHOH_CN_0156	W	C	-1	019
GHOH_CN_0157	SE	C	-1	X05
GHOH_CN_0158	E	C	-1	X05
GHOH_CN_0159	SE	C	-1	X05
GHOH_CN_0160	SE	C	-1	022
GHOH_CN_0161	E	C	-1	022
GHOH_CN_0162	SW	C	-1	022
GHOH_CN_0163	W	C	-1	022
GHOH_CN_0164	NW	C	-1	022
GHOH_CN_0165	NE	C	-1	X05
GHOH_CN_0166	SE	C	-1	X05
GHOH_CN_0167	S	C	-1	023
GHOH_CN_0168	SW	C	-1	023
GHOH_CN_0169	W	C	-1	023
GHOH_CN_0170	N	C	-1	023
GHOH_CN_0171	W	C	-1	023
GHOH_CN_0172	W	C	-1	023

Dig. Ref. No.	Direction	Block	Floor	Room
GHOH_CN_0173	W	C	-1	023
GHOH_CN_0174	W	C	-1	023
GHOH_CN_0175	NW	C	-1	023
GHOH_CN_0176	NE	C	-1	023
GHOH_CN_0177	E	C	-1	023
GHOH_CN_0178	S	C	-1	023
GHOH_CN_0179	W	C	-1	X07
GHOH_CN_0180	W	C	-1	X07
GHOH_CN_0181	W	C	-1	X07
GHOH_CN_0182	N	C	-1	X07
GHOH_CN_0183	SE	C	-1	X07
GHOH_CN_0184	N	C	-1	X07
GHOH_CN_0185	S	C	-1	X07
GHOH_CN_0186	S	C	-1	X07
GHOH_CN_0187	W	A	-1	X08
GHOH_CN_0188	S	A	-1	X08
GHOH_CN_0189	SE	A	-1	027
GHOH_CN_0190	N	A	-1	027
GHOH_CN_0191	E	A	-1	027
GHOH_CN_0192	SE	A	-1	024
GHOH_CN_0193	S	A	-1	024
GHOH_CN_0194	N	A	-1	024
GHOH_CN_0195	N	A	-1	024
GHOH_CN_0196	SW	A	-1	024
GHOH_CN_0197	S	C	-1	X08
GHOH_CN_0198	NW	B	-1	X05
GHOH_CN_0199	NW	B	-1	011
GHOH_CN_0200	E	B	-1	011
GHOH_CN_0201	W	B	-1	011
GHOH_CN_0202	E	B	-1	011
GHOH_CN_0203	E	B	-1	011
GHOH_CN_0204	W	B	-1	X01
GHOH_CN_0205	NE	B	-1	010
GHOH_CN_0206	S	B	-1	010
GHOH_CN_0207	S	B	-1	010
GHOH_CN_0208	NE	B	-1	010
GHOH_CN_0209	NE	B	-1	010
GHOH_CN_0210	SW	B	-1	010
GHOH_CN_0211	SW	B	-1	010
GHOH_CN_0212	SW	B	-1	010
GHOH_CN_0213	SW	B	-1	010
GHOH_CN_0214	SW	B	-1	010
GHOH_CN_0215	SE	B	-1	010

Dig. Ref. No.	Direction	Block	Floor	Room
GHOH_CN_0216	SW	B	-1	010
GHOH_CN_0217	SW	B	-1	010
GHOH_CN_0218	SE	B	-1	010
GHOH_CN_0219	SW	B	-1	010
GHOH_CN_0220	NW	B	-1	010
GHOH_CN_0221	SE	B	-1	010
GHOH_CN_0222	S	B	-1	010
GHOH_CN_0223	S	B	-1	010
GHOH_CN_0224	E	B	-1	010
GHOH_CN_0225	E	B	-1	010
GHOH_CN_0226	SE	B	-1	010
GHOH_CN_0227	NE	B	-1	010
GHOH_CN_0228	E	B	-1	010
GHOH_CN_0229	NW	B	-1	010
GHOH_CN_0230	W	B	-1	010
GHOH_CN_0231	E	B	-1	010
GHOH_CN_0232	SE	B	-1	010
GHOH_CN_0233	W	B	Mez	C12
GHOH_CN_0234	NW	B	Mez	C12
GHOH_CN_0235	SW	B	Mez	C12
GHOH_CN_0236	NE	B	Mez	C12
GHOH_CN_0237	NE	B	Mez	X29
GHOH_CN_0238	E	B	Mez	X29
GHOH_CN_0239	NW	B	GF	X16
GHOH_CN_0240	N	B	Mez	C15
GHOH_CN_0241	SW	B	Mez	C15
GHOH_CN_0242	W	B	Mez	C15
GHOH_CN_0243	SE	B	Mez	C13
GHOH_CN_0244	W	B	Mez	C15
GHOH_CN_0245	NE	B	Mez	X29
GHOH_CN_0246	W	B	Mez	C16
GHOH_CN_0247	NW	B	Mez	C16
GHOH_CN_0248	E	B	Mez	C14
GHOH_CN_0249	E	B	Mez	C14
GHOH_CN_0250	W	B	Mez	C14
GHOH_CN_0251	W	B	Mez	C15
GHOH_CN_0252	W	B	Mez	C15
GHOH_CN_0253	NW	B	Mez	C15
GHOH_CN_0254	NW	B	Mez	C15
GHOH_CN_0255	E	B	GF	X16
GHOH_CN_0256	N	B	GF	X16
GHOH_CN_0257	SW	A	GF	X17
GHOH_CN_0258	NE	A	GF	040

Dig. Ref. No.	Direction	Block	Floor	Room
GHOH_CN_0259	S	A	GF	040
GHOH_CN_0260	SE	B	GF	X17
GHOH_CN_0261	S	B	GF	X17
GHOH_CN_0262	E	A	GF	X15
GHOH_CN_0263	NE	A	GF	036
GHOH_CN_0264	NW	B	GF	041
GHOH_CN_0265	N	B	GF	041
GHOH_CN_0266	E	B	GF	041
GHOH_CN_0267	W	A	GF	X18
GHOH_CN_0268	N	A	GF	047
GHOH_CN_0269	W	B	GF	
GHOH_CN_0270	W	B	GF	
GHOH_CN_0271	E	B	GF	
GHOH_CN_0272	N	B	GF	
GHOH_CN_0273	N	B	GF	
GHOH_CN_0274	E	B	GF	
GHOH_CN_0275	SE	B	GF	
GHOH_CN_0276	W	A	GF	047
GHOH_CN_0277	S	C	GF	
GHOH_CN_0278	E	B	GF	
GHOH_CN_0279	E	A	GF	047
GHOH_CN_0280	N	B	GF	042
GHOH_CN_0281	NW	B	GF	042
GHOH_CN_0282	N	B	GF	042
GHOH_CN_0283	E	B	GF	042
GHOH_CN_0284	N	B	GF	042
GHOH_CN_0285	NE	B	GF	042
GHOH_CN_0286	E	B	GF	042
GHOH_CN_0287	W	B	GF	042
GHOH_CN_0288	S	B	GF	042
GHOH_CN_0289	S	B	GF	042
GHOH_CN_0290	SW	B	GF	042
GHOH_CN_0291	S	B	GF	042
GHOH_CN_0292	S	B	GF	042
GHOH_CN_0293	SW	B	GF	042
GHOH_CN_0294	W	B	GF	042
GHOH_CN_0295	W	B	GF	
GHOH_CN_0296	E	B	GF	
GHOH_CN_0297	SE	B	GF	
GHOH_CN_0298	N	B	GF	
GHOH_CN_0299	NW	B	GF	
GHOH_CN_0300	NE	B	GF	
GHOH_CN_0301	NE	B	GF	

Dig. Ref. No.	Direction	Block	Floor	Room
GHOH_CN_0302	NW	B	GF	037
GHOH_CN_0303	SW	B	GF	037
GHOH_CN_0304	S	B	GF	037
GHOH_CN_0305	E	B	GF	037
GHOH_CN_0306	E	B	GF	037
GHOH_CN_0307	NE	B	GF	037
GHOH_CN_0308	E	B	GF	037
GHOH_CN_0309	E	B	GF	037
GHOH_CN_0310	E	B	GF	037
GHOH_CN_0311	SE	B	GF	037
GHOH_CN_0312	SW	A	GF	
GHOH_CN_0313	W	A	GF	
GHOH_CN_0314	SW	A	GF	
GHOH_CN_0315	SW	A	GF	
GHOH_CN_0316	NW	A	GF	
GHOH_CN_0317	NE	A	GF	
GHOH_CN_0318	E	A	GF	
GHOH_CN_0319	E	A	GF	
GHOH_CN_0320	SE	A	GF	
GHOH_CN_0321	E	B	GF	037
GHOH_CN_0322	N	B	GF	
GHOH_CN_0323	N	B	GF	
GHOH_CN_0324	S	B	GF	
GHOH_CN_0325	E	B	GF	042
GHOH_CN_0326	NE	B	1	
GHOH_CN_0327	W	B	1	
GHOH_CN_0328	W	B	1	
GHOH_CN_0329	N	B	1	
GHOH_CN_0330	E	B	1	
GHOH_CN_0331	W	B	1	X29
GHOH_CN_0332	E	B	1	X29
GHOH_CN_0333	SE	B	1	X29
GHOH_CN_0334	SE	B	1	
GHOH_CN_0335	W	B	1	
GHOH_CN_0336	E	A	1	063
GHOH_CN_0337	E	A	1	063
GHOH_CN_0338	S	A	1	063
GHOH_CN_0339	W	A	1	063
GHOH_CN_0340	NW	B	1	
GHOH_CN_0341	NW	B	1	
GHOH_CN_0342	SE	B	1	
GHOH_CN_0343	SE	B	1	
GHOH_CN_0344	NE	B	1	X32

Dig. Ref. No.	Direction	Block	Floor	Room
GHOH_CN_0345	SW	B	1	X32
GHOH_CN_0346	SW	B	1	X32
GHOH_CN_0347	NE	B	1	X32
GHOH_CN_0348	E	B	1	065
GHOH_CN_0349	N	B	1	066
GHOH_CN_0350	W	B	1	066
GHOH_CN_0351	E	B	1	067
GHOH_CN_0352	NW	B	1	067
GHOH_CN_0353	E	B	1	069
GHOH_CN_0354	W	B	1	069
GHOH_CN_0355	NW	B	1	070
GHOH_CN_0356	SE	B	1	X32
GHOH_CN_0357	E	B	1	071
GHOH_CN_0358	SW	B	1	071
GHOH_CN_0359	SE	B	1	071
GHOH_CN_0360	SE	B	1	071
GHOH_CN_0361	N	B	1	071
GHOH_CN_0362	N	B	1	071
GHOH_CN_0363	W	B	1	071
GHOH_CN_0364	SW	B	1	
GHOH_CN_0365	SW	B	1	
GHOH_CN_0366	NE	B	1	
GHOH_CN_0367	SE	B	1	073
GHOH_CN_0368	W	B	1	073
GHOH_CN_0369	E	B	1	073
GHOH_CN_0370	SE	B	1	073
GHOH_CN_0371	E	B	1	074
GHOH_CN_0372	NE	B	1	074
GHOH_CN_0373	W	B	1	074
GHOH_CN_0374	SE	B	1	074
GHOH_CN_0375	E	B	1	074
GHOH_CN_0376	SE	B	1	074
GHOH_CN_0377	E	B	1	074
GHOH_CN_0378	E	B	1	074
GHOH_CN_0379	NE	B	1	075
GHOH_CN_0380	NE	B	1	
GHOH_CN_0381	NW	B	1	
GHOH_CN_0382	NE	B	1	
GHOH_CN_0383	SW	B	1	
GHOH_CN_0384	W	B	2	X47
GHOH_CN_0385	NE	B	2	X47
GHOH_CN_0386	SE	B	2	X47
GHOH_CN_0387	W	B	2	X47

Dig. Ref. No.	Direction	Block	Floor	Room
GHOH_CN_0388	S	A	2	X46
GHOH_CN_0389	NE	B	2	X49
GHOH_CN_0390	SE	B	2	X49
GHOH_CN_0391	E	B	2	X49
GHOH_CN_0392	E	A	2	X49
GHOH_CN_0393	E	A	2	
GHOH_CN_0394	W	A	2	
GHOH_CN_0395	S	B	2	X49
GHOH_CN_0396	W	B	2	X49
GHOH_CN_0397	S	B	2	X49
GHOH_CN_0398	S	B	2	X49
GHOH_CN_0399	NW	B	2	
GHOH_CN_0400	SE	B	2	
GHOH_CN_0401	NW	B	2	
GHOH_CN_0402	NW	B	2	X49
GHOH_CN_0403	N	B	2	110
GHOH_CN_0404	NW	B	2	110
GHOH_CN_0405	NW	B	2	110
GHOH_CN_0406	W	B	2	110
GHOH_CN_0407	NW	B	2	110
GHOH_CN_0408	SE	B	2	110
GHOH_CN_0409	N	B	2	113
GHOH_CN_0410	S	B	2	113
GHOH_CN_0411	S	B	2	113
GHOH_CN_0412	NE	B	2	X49
GHOH_CN_0413	NE	B	2	X49
GHOH_CN_0414	E	B	2	X49
GHOH_CN_0415	SE	B	2	X49
GHOH_CN_0416	E	B	2	X49
GHOH_CN_0417	E	B	2	X49
GHOH_CN_0418	SE	B	2	X49
GHOH_CN_0419	S	B	2	X49
GHOH_CN_0420	S	B	2	X49
GHOH_CN_0421	SW	B	2	X49
GHOH_CN_0422	E	B	2	X49
GHOH_CN_0423	N	B	2	115
GHOH_CN_0424	E	B	2	115
GHOH_CN_0425	NE	B	2	115
GHOH_CN_0426	N	B	2	116
GHOH_CN_0427	NW	B	2	115
GHOH_CN_0428	NW	B	2	117
GHOH_CN_0429	SW	B	2	117
GHOH_CN_0430	NW	B	2	119

Dig. Ref. No.	Direction	Block	Floor	Room
GHOH_CN_0431	N	B	2	119
GHOH_CN_0432	NE	B	2	120
GHOH_CN_0433	NE	B	2	120
GHOH_CN_0434	NE	B	2	120
GHOH_CN_0435	W	B	2	120
GHOH_CN_0436	NW	B	2	119
GHOH_CN_0437	NW	B	2	119
GHOH_CN_0438	SW	B	2	119
GHOH_CN_0439	NE	B	2	X49
GHOH_CN_0440	NE	B	2	X49
GHOH_CN_0441	S	B	2	
GHOH_CN_0442	SE	B	2	
GHOH_CN_0443	S	B	2	
GHOH_CN_0444	NE	B	2	
GHOH_CN_0445	S	B	2	
GHOH_CN_0446	SW	B	2	
GHOH_CN_0447	S	B	2	
GHOH_CN_0448	E	B	2	112
GHOH_CN_0449	NE	B	2	112
GHOH_CN_0450	NE	B	2	112
GHOH_CN_0451	W	B	2	112
GHOH_CN_0452	E	B	2	112
GHOH_CN_0453	NE	B	2	112
GHOH_CN_0454	W	B	2	107
GHOH_CN_0455	NE	B	2	107
GHOH_CN_0456	S	B	2	107
GHOH_CN_0457	N	A	3	x64
GHOH_CN_0458	SE	B	3	X66
GHOH_CN_0459	E	B	3	X66
GHOH_CN_0460	E	A	3	X65
GHOH_CN_0461	W	A	3	X65
GHOH_CN_0462	S	A	3	X65
GHOH_CN_0463	N	A	3	X65
GHOH_CN_0464	S	A	3	X65
GHOH_CN_0465	N	A	3	X65
GHOH_CN_0466	W	B	3	X66
GHOH_CN_0467	NE	B	3	X66
GHOH_CN_0468	NW	B	3	X66
GHOH_CN_0469	E	B	3	X66
GHOH_CN_0470	E	B	3	X66
GHOH_CN_0471	NE	B	3	X66
GHOH_CN_0472	NW	B	3	154
GHOH_CN_0473	S	B	3	154

Dig. Ref. No.	Direction	Block	Floor	Room
GHOH_CN_0474	S	B	3	154
GHOH_CN_0475	NW	B	3	154
GHOH_CN_0476	W	B	3	154
GHOH_CN_0477	NE	B	3	155
GHOH_CN_0478	SE	B	3	155
GHOH_CN_0479	S	B	3	154
GHOH_CN_0480	W	B	3	158
GHOH_CN_0481	S	B	3	158
GHOH_CN_0482	NW	B	3	159
GHOH_CN_0483	N	B	3	159
GHOH_CN_0484	NE	B	3	X66
GHOH_CN_0485	NE	B	3	X67
GHOH_CN_0486	E	B	3	X67
GHOH_CN_0487	NW	B	3	162
GHOH_CN_0488	E	B	3	162
GHOH_CN_0489	NW	B	3	164
GHOH_CN_0490	S	B	3	164
GHOH_CN_0491	SW	B	3	165
GHOH_CN_0492	NW	B	3	165
GHOH_CN_0493	NE	B	3	164
GHOH_CN_0494	NE	B	3	X67
GHOH_CN_0495	E	B	3	X67
GHOH_CN_0496	NW	B	3	X67
GHOH_CN_0497	N	B	3	X67
GHOH_CN_0498	N	B	3	X67
GHOH_CN_0499	NE	B	3	X67
GHOH_CN_0500	W	B	3	X67
GHOH_CN_0501	NW	B	3	X68
GHOH_CN_0502	NE	B	3	X68
GHOH_CN_0503	N	B	3	166
GHOH_CN_0504	NW	B	3	166
GHOH_CN_0505	S	B	3	X67
GHOH_CN_0506	E	B	3	160
GHOH_CN_0507	S	B	3	160
GHOH_CN_0508	SE	B	3	160
GHOH_CN_0509	E	B	3	160
GHOH_CN_0510	E	B	3	160
GHOH_CN_0511	E	B	3	160
GHOH_CN_0512	N	B	3	160
GHOH_CN_0513	W	B	3	160
GHOH_CN_0514	E	B	3	156
GHOH_CN_0515	S	B	3	156
GHOH_CN_0516	W	B	3	156

Dig. Ref. No.	Direction	Block	Floor	Room
GHOH_CN_0517	W	C	3	170
GHOH_CN_0518	N	C	3	170
GHOH_CN_0519	W	C	3	170
GHOH_CN_0520	W	C	3	170
GHOH_CN_0521	W	C	3	170
GHOH_CN_0522	W	C	3	170
GHOH_CN_0523	E	C	3	170
GHOH_CN_0524	E	C	3	170
GHOH_CN_0525	E	C	3	170
GHOH_CN_0526	S	C	3	170
GHOH_CN_0527	SW	C	3	170
GHOH_CN_0528	S	C	3	170
GHOH_CN_0529	SW	C	3	170
GHOH_CN_0530	NE	C	3	170
GHOH_CN_0531	E	C	3	170
GHOH_CN_0532	E	C	3	170
GHOH_CN_0533	N	C	3	170
GHOH_CN_0534	N	C	3	170
GHOH_CN_0535	S	C	3	170
GHOH_CN_0536	S	C	3	170
GHOH_CN_0537	S	C	3	170
GHOH_CN_0538	W	C	3	169
GHOH_CN_0539	NW	C	3	170
GHOH_CN_0540	W	C	3	169
GHOH_CN_0541	S	C	3	169
GHOH_CN_0542	S	C	3	169
GHOH_CN_0543	N	C	3	169
GHOH_CN_0544	NW	C	3	169
GHOH_CN_0545	SW	C	3	170
GHOH_CN_0546	NE	C	3	170
GHOH_CN_0547	S	C	3	171
GHOH_CN_0548	S	C	3	171
GHOH_CN_0549	N	C	3	171
GHOH_CN_0550	N	C	3	171
GHOH_CN_0551	SW	C	3	171
GHOH_CN_0552	SW	C	3	171
GHOH_CN_0553	N	C	3	171
GHOH_CN_0554	N	C	3	171
GHOH_CN_0555	E	C	3	171
GHOH_CN_0556	E	C	3	171
GHOH_CN_0557	W	C	3	171
GHOH_CN_0558	W	C	3	171
GHOH_CN_0559	W	C	3	171

Dig. Ref. No.	Direction	Block	Floor	Room
GHOH_CN_0560	N	C	3	172
GHOH_CN_0561	NE	C	3	172
GHOH_CN_0562	N	C	3	172
GHOH_CN_0563	NW	C	3	172
GHOH_CN_0564	NW	C	3	172
GHOH_CN_0565	SE	C	3	172
GHOH_CN_0566	E	C	3	172
GHOH_CN_0567	E	C	3	172
GHOH_CN_0568	E	C	3	172
GHOH_CN_0569	W	C	3	172
GHOH_CN_0570	W	C	3	172
GHOH_CN_0571	W	C	3	172
GHOH_CN_0572	NW	C	3	172
GHOH_CN_0573	N	C	3	172
GHOH_CN_0574	N	C	3	172
GHOH_CN_0575	NW	C	3	173
GHOH_CN_0576	NE	C	3	173
GHOH_CN_0577	SE	C	3	173
GHOH_CN_0578	S	C	3	173
GHOH_CN_0579	N	C	3	173
GHOH_CN_0580	N	C	3	173
GHOH_CN_0581	NE	C	3	173
GHOH_CN_0582	NE	C	3	173
GHOH_CN_0583	N	C	3	173
GHOH_CN_0584	E	C	3	173
GHOH_CN_0585	E	C	3	173
GHOH_CN_0586	SE	C	3	173
GHOH_CN_0587	E	C	3	173
GHOH_CN_0588	S	C	3	173
GHOH_CN_0589	SE	C	3	173
GHOH_CN_0590	NE	C	3	173
GHOH_CN_0591	NE	C	3	173
GHOH_CN_0592	E	C	3	173
GHOH_CN_0593	E	C	3	173
GHOH_CN_0594	NE	C	3	174
GHOH_CN_0595	E	C	3	174
GHOH_CN_0596	SW	C	3	174
GHOH_CN_0597	W	C	3	174
GHOH_CN_0598	W	C	3	174
GHOH_CN_0599	NE	C	3	174
GHOH_CN_0600	E	C	3	174
GHOH_CN_0601	N	C	3	174
GHOH_CN_0602	SW	C	3	174

Dig. Ref. No.	Direction	Block	Floor	Room
GHOH_CN_0603	W	C	3	174
GHOH_CN_0604	E	C	3	173
GHOH_CN_0605	N	C	3	174
GHOH_CN_0606	N	C	3	174
GHOH_CN_0607	E	C	3	174
GHOH_CN_0608	N	C	3	174
GHOH_CN_0609	S	C	3	174
GHOH_CN_0610	E	C	3	174
GHOH_CN_0611	E	C	3	174
GHOH_CN_0612	NW	C	3	174
GHOH_CN_0613	N	C	3	174
GHOH_CN_0614	W	C	3	174
GHOH_CN_0615	E	C	2	X50
GHOH_CN_0616	S	C	2	174
GHOH_CN_0617	S	C	2	174
GHOH_CN_0618	N	A	GF	X12
GHOH_CN_0619	S	A	GF	X10
GHOH_CN_0620	S	A	GF	032
GHOH_CN_0621	N	A	GF	X12
GHOH_CN_0622	SW	A	GF	032
GHOH_CN_0623	NE	A	GF	032
GHOH_CN_0624	W	A	GF	X11
GHOH_CN_0625	W	A	GF	047
GHOH_CN_0626	NW	A	GF	X10
GHOH_CN_0627	E	A	GF	047
GHOH_CN_0628	SE	A	GF	047
GHOH_CN_0629	S	A	GF	047
GHOH_CN_0630	SE	A	GF	X11
GHOH_CN_0631	NE	A	GF	050
GHOH_CN_0632	N	A	GF	X11
GHOH_CN_0633	SE	A	GF	049
GHOH_CN_0634	NE	A	GF	049
GHOH_CN_0635	NW	A	GF	049
GHOH_CN_0636	W	A	GF	048
GHOH_CN_0637	E	A	GF	X22
GHOH_CN_0638	N	C	GF	X22
GHOH_CN_0639	SW	C	GF	X21
GHOH_CN_0640	W	A	GF	X22
GHOH_CN_0641	W	A	GF	X22
GHOH_CN_0642	S	A	GF	X18
GHOH_CN_0643	SW	A	GF	X18
GHOH_CN_0644	S	A	GF	040
GHOH_CN_0645	N	A	GF	X18

Dig. Ref. No.	Direction	Block	Floor	Room
GHOH_CN_0646	N	A	GF	032
GHOH_CN_0647	S	A	GF	X15
GHOH_CN_0648	S	A	GF	X15
GHOH_CN_0649	SW	A	GF	X15
GHOH_CN_0650	SW	A	GF	035
GHOH_CN_0651	W	A	GF	035
GHOH_CN_0652	SW	A	GF	034
GHOH_CN_0653	S	A	GF	034
GHOH_CN_0654	N	A	GF	034
GHOH_CN_0655	E	A	GF	034
GHOH_CN_0656	N	A	GF	035
GHOH_CN_0657	W	A	GF	034
GHOH_CN_0658	E	A	GF	034
GHOH_CN_0659	E	A	GF	033
GHOH_CN_0660	E	A	GF	X14
GHOH_CN_0661	E	A	GF	032
GHOH_CN_0662	N	A	GF	X10
GHOH_CN_0663	S	A	1	X23
GHOH_CN_0664	S	A	1	X23
GHOH_CN_0665	W	A	1	X23
GHOH_CN_0666	N	A	1	X23
GHOH_CN_0667	SE	A	1	X23
GHOH_CN_0668	NW	A	1	X23
GHOH_CN_0669	NE	A	1	063
GHOH_CN_0670	N	A	1	X23
GHOH_CN_0671	E	A	1	X23
GHOH_CN_0672	E	A	1	X23
GHOH_CN_0673	S	A	1	X23
GHOH_CN_0674	N	A	1	X23
GHOH_CN_0675	N	A	1	X23
GHOH_CN_0676	SW	A	1	X23
GHOH_CN_0677	SE	B	1	X28
GHOH_CN_0678	SW	B	1	X28
GHOH_CN_0679	N	A	1	X28
GHOH_CN_0680	NW	A	1	061
GHOH_CN_0681	SE	A	1	062
GHOH_CN_0682	N	A	1	X24
GHOH_CN_0683	W	A	1	X24
GHOH_CN_0684	E	A	1	X24
GHOH_CN_0685	E	A	1	X39
GHOH_CN_0686	W	A	1	X39
GHOH_CN_0687	N	A	1	X24
GHOH_CN_0688	NW	A	1	059

Dig. Ref. No.	Direction	Block	Floor	Room
GHOH_CN_0689	W	A	1	059
GHOH_CN_0690	E	A	1	059
GHOH_CN_0691	NE	A	1	059
GHOH_CN_0692	NE	A	1	059
GHOH_CN_0693	NW	A	1	060
GHOH_CN_0694	NW	A	1	060
GHOH_CN_0695	SE	A	1	X24
GHOH_CN_0696	E	A	1	X24
GHOH_CN_0697	SW	A	1	055
GHOH_CN_0698	NE	A	1	055
GHOH_CN_0699	E	A	1	054
GHOH_CN_0700	E	A	1	054
GHOH_CN_0701	E	A	1	054
GHOH_CN_0702	SW	A	1	056
GHOH_CN_0703	NE	A	1	056
GHOH_CN_0704	N	A	1	057
GHOH_CN_0705	N	A	1	057
GHOH_CN_0706	N	A	1	X26
GHOH_CN_0707	SE	A	1	053
GHOH_CN_0708	S	A	1	053
GHOH_CN_0709	S	A	1	052
GHOH_CN_0710	S	A	1	052
GHOH_CN_0711	N	A	1	052
GHOH_CN_0712	W	A	1	051
GHOH_CN_0713	W	A	1	051
GHOH_CN_0714	E	A	1	051
GHOH_CN_0715	E	A	1	051
GHOH_CN_0716	NW	A	1	051
GHOH_CN_0717	SE	A	1	051
GHOH_CN_0718	S	A	1	X38
GHOH_CN_0719	N	A	1	X38
GHOH_CN_0720	W	A	1	X38
GHOH_CN_0721	SE	A	1	094
GHOH_CN_0722	NW	A	1	094
GHOH_CN_0723	N	A	1	094
GHOH_CN_0724	N	A	1	093
GHOH_CN_0725	S	A	1	093
GHOH_CN_0726	E	A	1	094
GHOH_CN_0727	SE	A	1	094
GHOH_CN_0728	SE	A	1	091
GHOH_CN_0729	S	A	1	091
GHOH_CN_0730	SE	A	1	091
GHOH_CN_0731	NE	A	1	091

Dig. Ref. No.	Direction	Block	Floor	Room
GHOH_CN_0732	E	A	1	091
GHOH_CN_0733	SE	A	1	092
GHOH_CN_0734	SW	A	1	092
GHOH_CN_0735	NE	A	1	091
GHOH_CN_0736	S	A	1	091
GHOH_CN_0737	N	A	1	X37
GHOH_CN_0738	NE	A	1	X37
GHOH_CN_0739	SW	A	1	X37
GHOH_CN_0740	NW	A	1	X37
GHOH_CN_0741	W	A	1	X37
GHOH_CN_0742	W	A	1	X37
GHOH_CN_0743	S	A	1	X37
GHOH_CN_0744	NW	A	1	095
GHOH_CN_0745	N	A	1	095
GHOH_CN_0746	SE	A	1	095
GHOH_CN_0747	E	A	1	095
GHOH_CN_0748	E	A	1	095
GHOH_CN_0749	W	A	1	095
GHOH_CN_0750	W	A	1	095
GHOH_CN_0751	SE	A	1	095
GHOH_CN_0752	E	A	1	095
GHOH_CN_0753	SW	A	2	X46
GHOH_CN_0754	S	A	2	X46
GHOH_CN_0755	N	A	2	X46
GHOH_CN_0756	W	A	2	X46
GHOH_CN_0757	NW	A	2	X46
GHOH_CN_0758	NE	A	2	X46
GHOH_CN_0759	SE	A	2	X46
GHOH_CN_0760	S	A	2	X46
GHOH_CN_0761	E	A	2	X46
GHOH_CN_0762	N	A	2	103
GHOH_CN_0763	E	A	2	103
GHOH_CN_0764	W	A	2	103
GHOH_CN_0765	E	A	2	X45
GHOH_CN_0766	W	A	2	X45
GHOH_CN_0767	N	A	2	X44
GHOH_CN_0768	SE	A	2	104
GHOH_CN_0769	NW	A	2	104
GHOH_CN_0770	NE	A	2	104
GHOH_CN_0771	S	A	2	X44
GHOH_CN_0772	S	A	2	X44
GHOH_CN_0773	W	A	2	X41
GHOH_CN_0774	W	A	2	X41

Dig. Ref. No.	Direction	Block	Floor	Room
GHOH_CN_0775	NE	A	2	X41
GHOH_CN_0776	N	A	2	X41
GHOH_CN_0777	E	A	2	X41
GHOH_CN_0778	E	A	2	X41
GHOH_CN_0779	SW	A	2	X41
GHOH_CN_0780	N	A	2	X40
GHOH_CN_0781	E	A	2	X40
GHOH_CN_0782	N	A	2	X40
GHOH_CN_0783	W	A	2	X40
GHOH_CN_0784	NW	A	2	140
GHOH_CN_0785	SE	A	2	140
GHOH_CN_0786	E	A	2	140
GHOH_CN_0787	E	A	2	140
GHOH_CN_0788	E	A	2	139
GHOH_CN_0789	NE	A	2	139
GHOH_CN_0790	NW	A	2	140
GHOH_CN_0791	N	A	2	140
GHOH_CN_0792	NE	A	2	140
GHOH_CN_0793	N	A	2	140
GHOH_CN_0794	N	A	2	X55
GHOH_CN_0795	S	A	2	X55
GHOH_CN_0796	N	A	2	X54
GHOH_CN_0797	S	A	2	X54
GHOH_CN_0798	SW	A	2	135
GHOH_CN_0799	S	A	2	135
GHOH_CN_0800	E	A	2	135
GHOH_CN_0801	E	A	2	135
GHOH_CN_0802	S	A	2	136
GHOH_CN_0803	SE	A	2	137
GHOH_CN_0804	N	A	2	137
GHOH_CN_0805	N	A	2	138
GHOH_CN_0806	S	A	2	138
GHOH_CN_0807	S	A	2	137
GHOH_CN_0808	S	A	2	
GHOH_CN_0809	S	A	2	
GHOH_CN_0810	SE	A	2	142
GHOH_CN_0811	S	A	2	096
GHOH_CN_0812	N	A	2	096
GHOH_CN_0813	E	A	2	096
GHOH_CN_0814	W	A	2	096
GHOH_CN_0815	W	A	2	096
GHOH_CN_0816	W	A	2	096
GHOH_CN_0817	SE	A	2	098

Dig. Ref. No.	Direction	Block	Floor	Room
GHOH_CN_0818	W	A	2	098
GHOH_CN_0819	E	A	2	098
GHOH_CN_0820	SE	A	2	098
GHOH_CN_0821	E	A	2	098
GHOH_CN_0822	E	A	2	099
GHOH_CN_0823	NE	A	2	099
GHOH_CN_0824	N	A	2	098
GHOH_CN_0825	W	A	2	X43
GHOH_CN_0826	E	A	2	X43
GHOH_CN_0827	SE	A	2	096
GHOH_CN_0828	SW	A	2	096
GHOH_CN_0829	SW	A	2	096
GHOH_CN_0830	E	SUB	Ext	N/A
GHOH_CN_0831	S	SUB	Ext	N/A
GHOH_CN_0832	S	B	Ext	N/A
GHOH_CN_0833	SE	B	Ext	N/A
GHOH_CN_0834	E	B	Ext	N/A
GHOH_CN_0835	SE	B	Ext	N/A
GHOH_CN_0836	S	SUB	Ext	N/A
GHOH_CN_0837	W	SUB	Ext	N/A
GHOH_DW_0001	N	C	GF	045
GHOH_DW_0002	NE	C	GF	045
GHOH_DW_0003	SE	C	GF	045
GHOH_DW_0004	S	C	GF	045
GHOH_DW_0005	SW	C	GF	045
GHOH_DW_0006	NW	C	GF	045
GHOH_DW_0007	SE	C	GF	045
GHOH_DW_0008	SW	C	GF	045
GHOH_DW_0009	W	C	GF	045
GHOH_DW_0010	NW	C	GF	045
GHOH_DW_0011	NW	C	GF	045
GHOH_DW_0012	W	C	GF	045
GHOH_DW_0013	NW	C	GF	045
GHOH_DW_0014	N	C	GF	045
GHOH_DW_0015	NE	C	GF	045
GHOH_DW_0016	E	C	GF	045
GHOH_DW_0017	E	C	GF	045
GHOH_DW_0018	E	C	GF	045
GHOH_DW_0019	E	C	GF	045
GHOH_DW_0020	S	C	GF	045
GHOH_DW_0021	N	C	GF	045
GHOH_DW_0022	NW	C	GF	045
GHOH_DW_0023	N	C	GF	045

Dig. Ref. No.	Direction	Block	Floor	Room
GHOH_DW_0024	W	B	GF	X19
GHOH_DW_0025	S	B	GF	X19
GHOH_DW_0026	E	B	GF	X19
GHOH_DW_0027	NE	B	GF	043
GHOH_DW_0028	S	B	GF	043
GHOH_DW_0029	S	B	GF	043
GHOH_DW_0030	SW	B	GF	043
GHOH_DW_0031	NW	B	GF	043
GHOH_DW_0032	N	B	GF	043
GHOH_DW_0033	W	B	GF	043
GHOH_DW_0034	E	B	GF	043
GHOH_DW_0035	E	B	GF	043
GHOH_DW_0036	N	B	GF	043
GHOH_DW_0037	E	B	GF	043
GHOH_DW_0038	N	B	GF	043
GHOH_DW_0039	E	B	GF	043
GHOH_DW_0040	E	B	GF	043
GHOH_DW_0041	S	B	GF	043
GHOH_DW_0042	NE	B	GF	043
GHOH_DW_0043	N	B	GF	044
GHOH_DW_0044	E	B	GF	044
GHOH_DW_0045	E	B	GF	044
GHOH_DW_0046	NE	B	GF	X20
GHOH_DW_0047	W	B	GF	X20
GHOH_DW_0048	NW	B	GF	X20
GHOH_DW_0049	E	B	GF	X20
GHOH_DW_0050	N	B	1	X36
GHOH_DW_0051	N	B	1	X36
GHOH_DW_0052	NW	B	1	X36
GHOH_DW_0053	S	B	1	088
GHOH_DW_0054	SW	B	1	088
GHOH_DW_0055	N	B	1	088
GHOH_DW_0056	E	B	1	088
GHOH_DW_0057	W	B	1	088
GHOH_DW_0058	E	B	1	088
GHOH_DW_0059	NE	B	1	088
GHOH_DW_0060	NE	B	1	088
GHOH_DW_0061	SW	B	1	088
GHOH_DW_0062	NW	B	1	089
GHOH_DW_0063	SE	B	1	088
GHOH_DW_0064	E	B	1	086
GHOH_DW_0065	SE	B	1	086
GHOH_DW_0066	W	B	1	086

Dig. Ref. No.	Direction	Block	Floor	Room
GHOH_DW_0067	NW	B	1	087
GHOH_DW_0068	NE	B	1	086
GHOH_DW_0069	SE	B	1	086
GHOH_DW_0070	SE	B	1	088
GHOH_DW_0071	E	B	1	084
GHOH_DW_0072	W	B	1	084
GHOH_DW_0073	NE	B	1	084
GHOH_DW_0074	SE	B	1	084
GHOH_DW_0075	NE	B	1	084
GHOH_DW_0076	E	B	1	X36
GHOH_DW_0077	N	B	1	X35
GHOH_DW_0078	S	B	1	X35
GHOH_DW_0079	NW	B	1	X35
GHOH_DW_0080	NW	B	1	X35
GHOH_DW_0081	SW	B	1	X34
GHOH_DW_0082	NE	B	1	X34
GHOH_DW_0083	SE	B	1	X34
GHOH_DW_0084	S	B	1	X34
GHOH_DW_0085	NE	B	1	X35
GHOH_DW_0086	NE	B	1	080
GHOH_DW_0087	S	B	1	080
GHOH_DW_0088	SW	B	1	080
GHOH_DW_0089	NW	B	1	080
GHOH_DW_0090	SW	B	1	081
GHOH_DW_0091	E	B	1	080
GHOH_DW_0092	NE	B	1	080
GHOH_DW_0093	NW	B	1	080
GHOH_DW_0094	S	B	1	080
GHOH_DW_0095	E	B	1	080
GHOH_DW_0096	E	B	1	080
GHOH_DW_0097	E	B	1	079
GHOH_DW_0098	SW	B	1	079
GHOH_DW_0099	W	B	1	078
GHOH_DW_0100	W	B	1	078
GHOH_DW_0101	N	B	1	079
GHOH_DW_0102	NE	B	1	079
GHOH_DW_0103	E	B	1	079
GHOH_DW_0104	W	B	1	079
GHOH_DW_0105	NW	B	1	079
GHOH_DW_0106	S	B	1	079
GHOH_DW_0107	S	B	1	079
GHOH_DW_0108	W	B	1	077
GHOH_DW_0109	W	B	1	077

Dig. Ref. No.	Direction	Block	Floor	Room
GHOH_DW_0110	W	B	1	077
GHOH_DW_0111	SW	B	1	077
GHOH_DW_0112	NW	B	1	077
GHOH_DW_0113	NW	B	1	082
GHOH_DW_0114	SE	B	1	082
GHOH_DW_0115	SW	B	1	082
GHOH_DW_0116	E	B	1	082
GHOH_DW_0117	NE	B	1	082
GHOH_DW_0118	E	B	1	X36
GHOH_DW_0119	N	A	2	X54
GHOH_DW_0120	NE	B	2	X50
GHOH_DW_0121	NE	B	2	X50
GHOH_DW_0122	NE	B	2	X50
GHOH_DW_0123	SW	B	2	X50
GHOH_DW_0124	SW	B	2	X50
GHOH_DW_0125	W	B	2	X50
GHOH_DW_0126	N	B	2	X50
GHOH_DW_0127	S	B	2	X50
GHOH_DW_0128	W	B	2	X50
GHOH_DW_0129	E	A	2	135
GHOH_DW_0130	N	B	2	X50
GHOH_DW_0131	NE	B	2	X50
GHOH_DW_0132	W	B	2	X50
GHOH_DW_0133	W	B	2	X50
GHOH_DW_0134	W	B	2	133
GHOH_DW_0135	NE	B	2	131
GHOH_DW_0136	NE	B	2	131
GHOH_DW_0137	SE	B	2	131
GHOH_DW_0138	E	B	2	132
GHOH_DW_0139	NE	B	2	132
GHOH_DW_0140	S	B	2	131
GHOH_DW_0141	W	B	2	131
GHOH_DW_0142	N	B	2	131
GHOH_DW_0143	E	B	2	131
GHOH_DW_0144	E	B	2	131
GHOH_DW_0145	N	B	2	X50
GHOH_DW_0146	N	B	2	X50
GHOH_DW_0147	N	B	2	X50
GHOH_DW_0148	NW	B	2	X50
GHOH_DW_0149	SW	B	2	X50
GHOH_DW_0150	NE	B	2	X50
GHOH_DW_0151	N	B	2	X50
GHOH_DW_0152	N	B	2	X50

Dig. Ref. No.	Direction	Block	Floor	Room
GHOH_DW_0153	S	B	2	X50
GHOH_DW_0154	S	B	2	127
GHOH_DW_0155	NE	B	2	127
GHOH_DW_0156	SE	B	2	127
GHOH_DW_0157	NE	B	2	127
GHOH_DW_0158	SW	B	2	128
GHOH_DW_0159	W	B	2	128
GHOH_DW_0160	S	B	2	128
GHOH_DW_0161	E	B	2	123
GHOH_DW_0162	NW	B	2	123
GHOH_DW_0163	SE	B	2	123
GHOH_DW_0164	E	B	2	123
GHOH_DW_0165	W	B	2	124
GHOH_DW_0166	W	B	2	123
GHOH_DW_0167	W	B	2	122
GHOH_DW_0168	SW	B	2	122
GHOH_DW_0169	S	B	2	122
GHOH_DW_0170	S	B	2	122
GHOH_DW_0171	SW	B	2	122
GHOH_DW_0172	S	B	2	122
GHOH_DW_0173	S	B	2	122
GHOH_DW_0174	NW	B	2	125
GHOH_DW_0175	N	B	2	125
GHOH_DW_0176	S	B	2	125
GHOH_DW_0177	S	B	2	125
GHOH_DW_0178	W	B	2	125
GHOH_DW_0179	E	B	2	125
GHOH_DW_0180	S	B	2	125
GHOH_DW_0181	SW	B	2	126
GHOH_DW_0182	SW	B	2	129
GHOH_DW_0183	W	B	2	129
GHOH_DW_0184	N	B	2	129
GHOH_DW_0185	NW	B	2	129
GHOH_DW_0186	E	B	2	129
GHOH_DW_0187	W	B	2	129
GHOH_DW_0188	SW	B	2	129
GHOH_DW_0189	W	B	2	129
GHOH_DW_0190	S	B	2	X50
GHOH_DW_0191	S	A	4	X74
GHOH_DW_0192	N	A	4	X74
GHOH_DW_0193	NE	A	4	X76
GHOH_DW_0194	W	A	4	X74
GHOH_DW_0195	NW	A	4	189

Dig. Ref. No.	Direction	Block	Floor	Room
GHOH_DW_0196	E	A	4	189
GHOH_DW_0197	SE	A	4	190
GHOH_DW_0198	S	A	4	189
GHOH_DW_0199	W	A	4	187
GHOH_DW_0200	E	A	4	187
GHOH_DW_0201	E	A	4	187
GHOH_DW_0202	SE	A	4	X75
GHOH_DW_0203	NW	A	4	X75
GHOH_DW_0204	W	A	4	X75
GHOH_DW_0205	E	A	4	X71
GHOH_DW_0206	E	A	4	X71
GHOH_DW_0207	NE	A	4	191
GHOH_DW_0208	W	A	4	X71
GHOH_DW_0209	W	A	4	X77
GHOH_DW_0210	S	A	4	185
GHOH_DW_0211	E	A	4	185
GHOH_DW_0212	N	A	4	185
GHOH_DW_0213	NW	A	4	186
GHOH_DW_0214	SE	A	4	186
GHOH_DW_0215	E	A	4	185
GHOH_DW_0216	S	A	4	183
GHOH_DW_0217	N	A	4	183
GHOH_DW_0218	E	A	4	184
GHOH_DW_0219	SE	A	4	184
GHOH_DW_0220	S	A	4	200
GHOH_DW_0221	NW	A	4	200
GHOH_DW_0222	SW	A	4	201
GHOH_DW_0223	NE	A	4	200
GHOH_DW_0224	E	A	4	200
GHOH_DW_0225	SE	A	4	198
GHOH_DW_0226	E	A	4	198
GHOH_DW_0227	NE	A	4	198
GHOH_DW_0228	NW	A	4	199
GHOH_DW_0229	SW	A	4	199
GHOH_DW_0230	S	A	4	199
GHOH_DW_0231	SE	A	4	197
GHOH_DW_0232	N	A	4	197
GHOH_DW_0233	N	A	4	195
GHOH_DW_0234	E	A	4	195
GHOH_DW_0235	SW	A	4	195
GHOH_DW_0236	W	A	4	195
GHOH_DW_0237	S	A	4	195
GHOH_DW_0238	SW	A	4	196

Dig. Ref. No.	Direction	Block	Floor	Room
GHOH_DW_0239	N	A	4	X77
GHOH_DW_0240	N	A	4	193
GHOH_DW_0241	NW	A	4	X70
GHOH_DW_0242	NW	A	4	X70
GHOH_DW_0243	N	A	4	X70
GHOH_DW_0244	E	A	3	X63
GHOH_DW_0245	N	A	3	X63
GHOH_DW_0246	SE	A	3	X63
GHOH_DW_0247	S	A	3	X63
GHOH_DW_0248	N	A	3	X62
GHOH_DW_0249	S	A	3	X64
GHOH_DW_0250	SE	A	3	153
GHOH_DW_0251	E	A	3	X59
GHOH_DW_0252	N	A	3	X59
GHOH_DW_0253	E	A	3	
GHOH_DW_0254	S	A	3	
GHOH_DW_0255	W	A	3	
GHOH_DW_0256	W	A	3	X69
GHOH_DW_0257	SW	A	3	149
GHOH_DW_0258	SW	A	3	149
GHOH_DW_0259	SE	A	3	149
GHOH_DW_0260	SW	A	3	149
GHOH_DW_0261	SE	A	3	149
GHOH_DW_0262	E	A	3	149
GHOH_DW_0263	NE	A	3	149
GHOH_DW_0264	SW	A	3	147
GHOH_DW_0265	W	A	3	147
GHOH_DW_0266	NW	A	3	147
GHOH_DW_0267	NW	A	3	148
GHOH_DW_0268	N	A	3	147
GHOH_DW_0269	E	A	3	147
GHOH_DW_0270	S	A	3	145
GHOH_DW_0271	NE	A	3	145
GHOH_DW_0272	E	A	3	146
GHOH_DW_0273	SE	A	3	145
GHOH_DW_0274	S	A	3	143
GHOH_DW_0275	W	A	3	143
GHOH_DW_0276	N	A	3	143
GHOH_DW_0277	NE	A	3	143
GHOH_DW_0278	SE	A	3	144
GHOH_DW_0279	SW	A	3	
GHOH_DW_0280	S	A	3	179
GHOH_DW_0281	NW	A	3	179

Dig. Ref. No.	Direction	Block	Floor	Room
GHOH_DW_0282	NE	A	3	179
GHOH_DW_0283	W	A	3	180
GHOH_DW_0284	S	A	3	X69
GHOH_DW_0285	SE	A	3	177
GHOH_DW_0286	E	A	3	177
GHOH_DW_0287	NE	A	3	177
GHOH_DW_0288	N	A	3	178
GHOH_DW_0289	NW	A	3	178
GHOH_DW_0290	NW	A	3	177
GHOH_DW_0291	E	A	3	177
GHOH_DW_0292	E	A	3	175
GHOH_DW_0293	SE	A	3	175
GHOH_DW_0294	W	A	3	175
GHOH_DW_0295	SW	A	3	176
GHOH_DW_0296	W	A	3	176
GHOH_DW_0297	N	A	3	176
GHOH_DW_0298	E	A	3	176
GHOH_DW_0299	N	A	3	181
GHOH_DW_0300	NE	A	3	181
GHOH_DW_0301	SE	A	3	181
GHOH_DW_0302	SE	A	3	182
GHOH_DW_0303	E	A	3	181
GHOH_DW_0304	NW	A	3	181
GHOH_DW_0305	N	A	3	181
GHOH_DW_0306	NE	A	3	181
GHOH_DW_0307	E	A	3	
GHOH_DW_0308	NE	A	3	
GHOH_DW_0309	N	A	3	X61
GHOH_DW_0310	W	A	2	X43
GHOH_DW_0311	N	A	2	X43
GHOH_DW_0312	W	A	2	101
GHOH_DW_0313	SW	A	2	101
GHOH_DW_0314	NW	A	2	101
GHOH_DW_0315	SE	A	2	101
GHOH_DW_0316	NE	A	2	101
GHOH_DW_0317	N	A	2	101
GHOH_DW_0318	SW	A	2	101
GHOH_DW_0319	E	A	2	101
GHOH_DW_0320	NE	A	2	102
GHOH_DW_0321	S	A	2	102
GHOH_DW_0322	E	A	2	102
GHOH_DW_0323	SE	A	2	101
GHOH_DW_0324	SW	A	2	100

Dig. Ref. No.	Direction	Block	Floor	Room
GHOH_DW_0325	W	A	2	100
GHOH_DW_0326	E	A	2	100
GHOH_DW_0327	SE	A	2	100
GHOH_DW_0328	S	A	2	100
GHOH_DW_0329	S	A	2	100
GHOH_DW_0330	SW	A	2	100
GHOH_DW_0331	E	A	2	100
GHOH_DW_0332	NE	A	2	X43
GHOH_DW_0333	N	B	GF	045
GHOH_DW_0334	NE	B	GF	045
GHOH_DW_0335	SE	B	GF	045