




Existing ground floor layout (1:100)

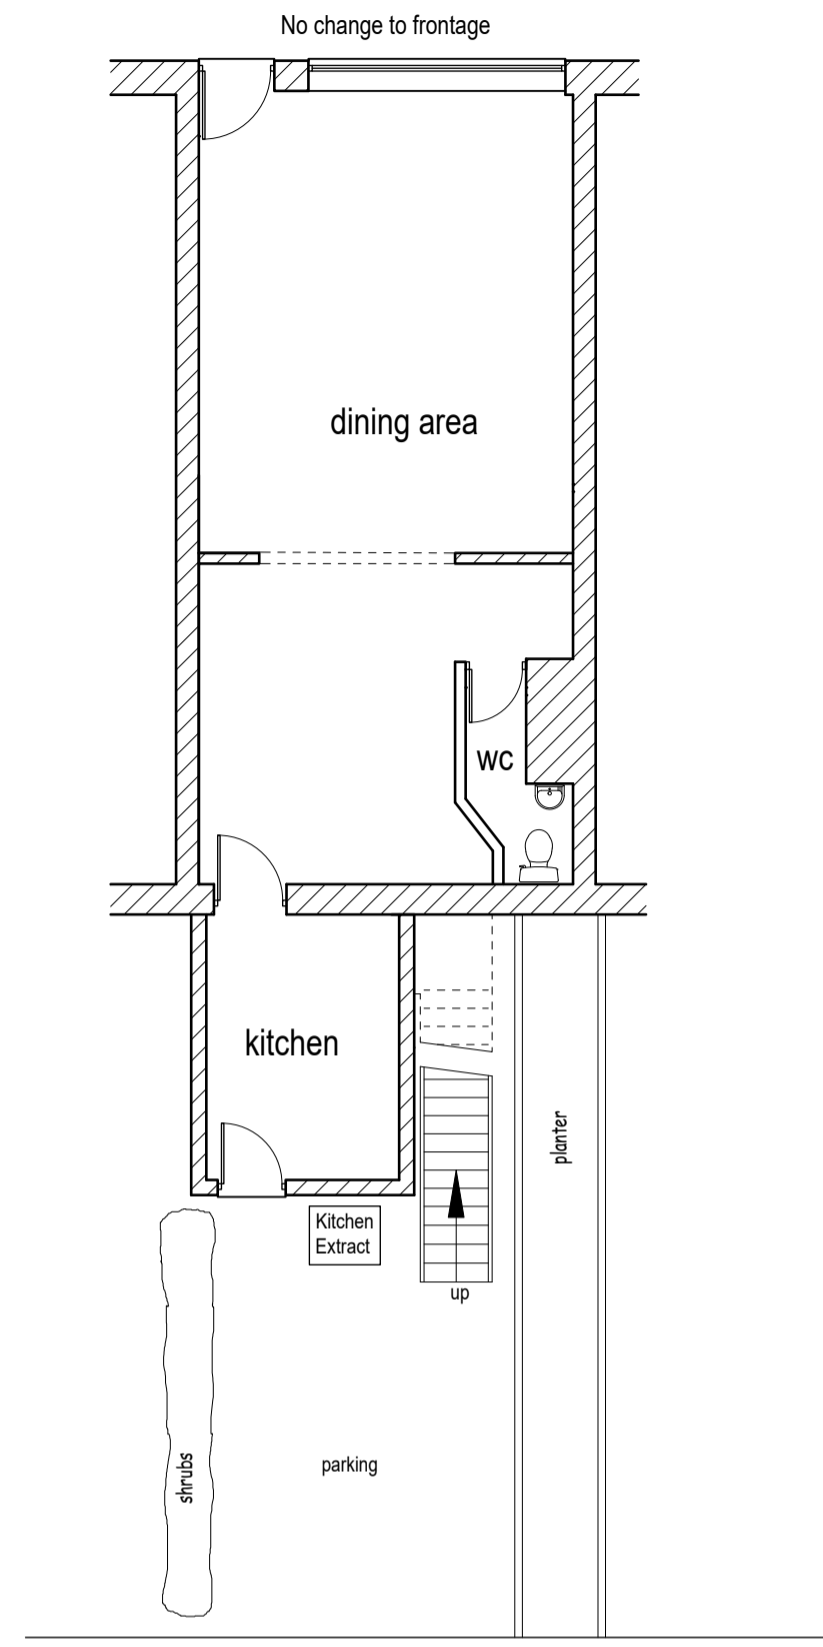

Proposed ground floor layout (1:100)

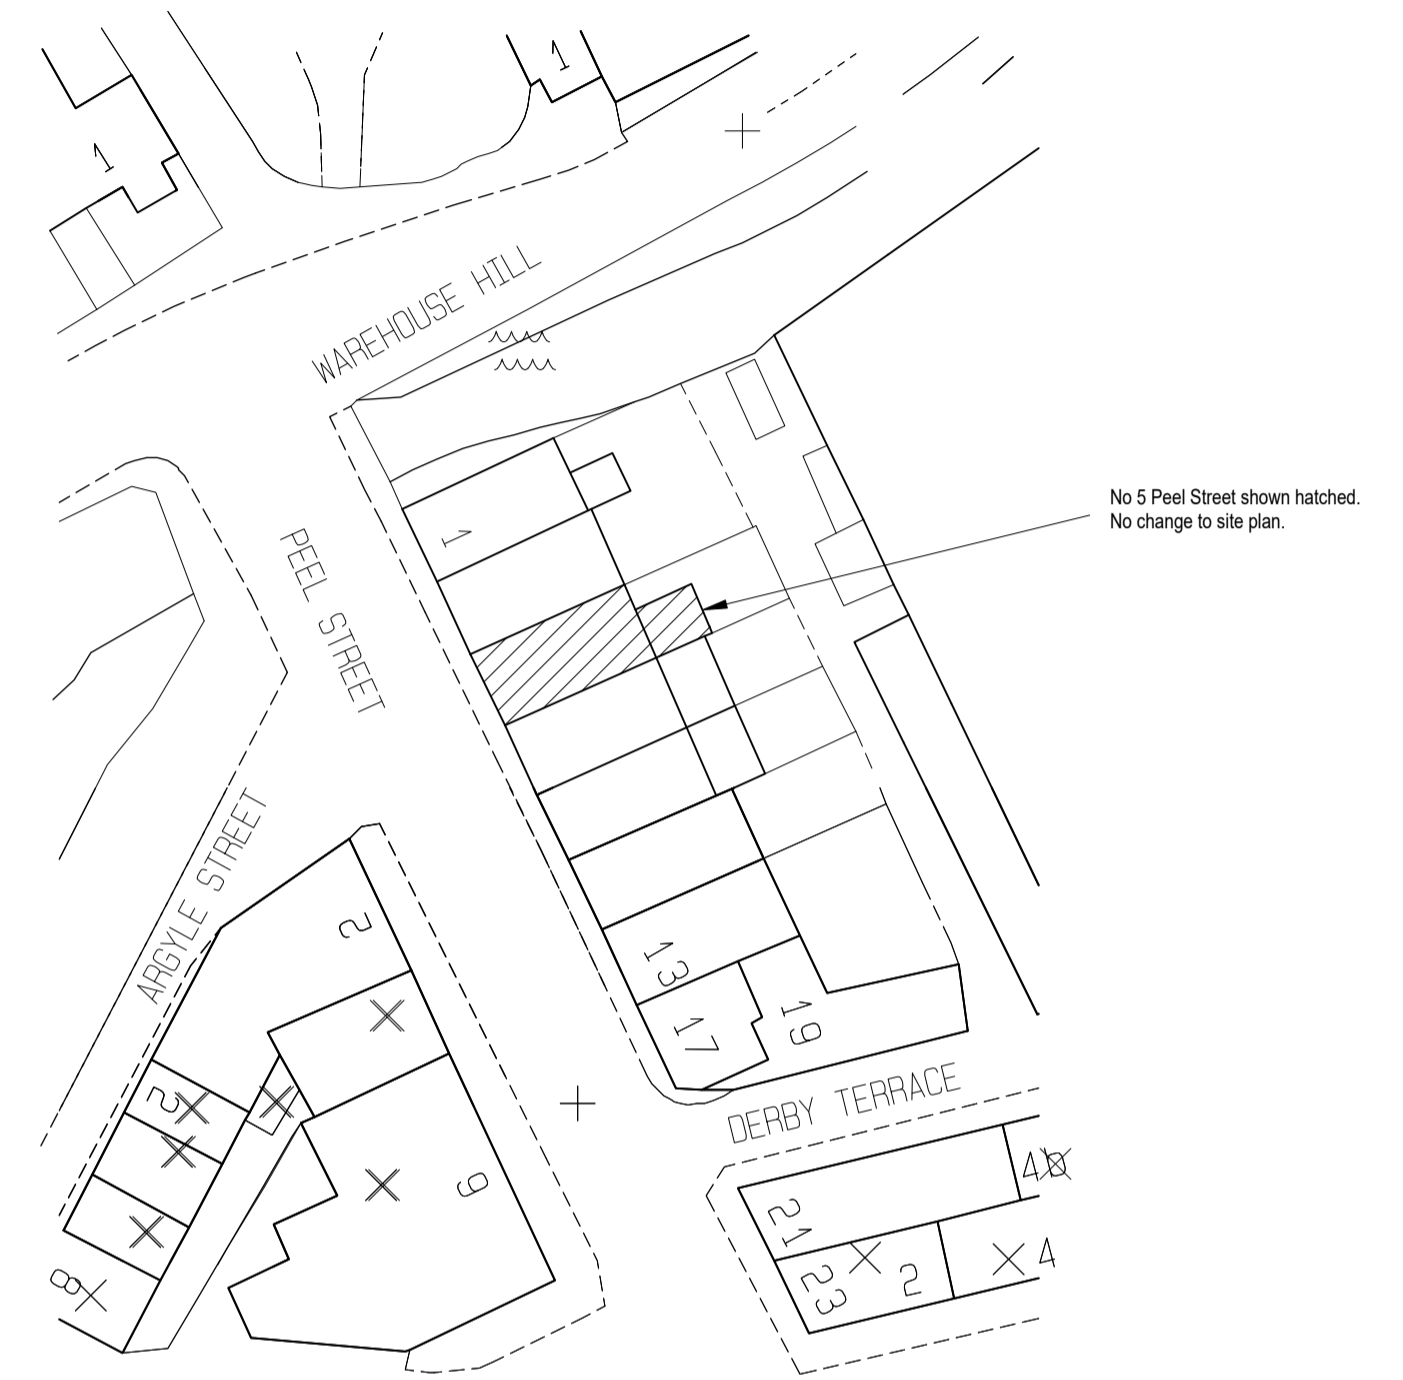

Block plan (1:500)

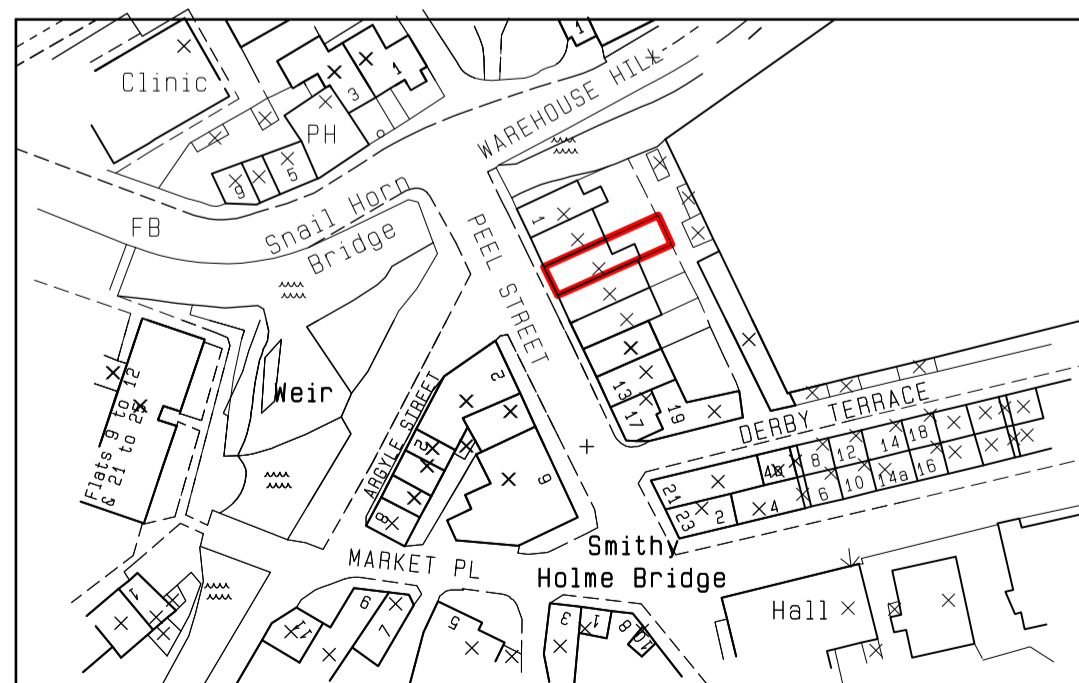

Location plan (1:1250)



Project Change of use from shop to restaurant.	
Address 5 Peel Street Marsden HD7 6BR	
Title Planning drawing.	
Drawing number 25 01.	Date Aug 2025.